

Project Directory

Developer:
Whistler Blackcomb Holdings Inc.
4545 Blackcomb Way
Whistler, BC V8E0X9

(T) (970) 496-4190
(e) Gbuccheister@vailresorts.com
Contact: Geoff Buccheister

Lift Engineering & Design:
Doppelmayr Canada
567 Adams Rd,
Kelowna, BC V1X 7R9

(T) (250) 765-3000
(e) brent.carmichael@doppelmayr.ca
Contact: Brent Carmichael

Surveyor:
McElhanney
Unit 2C5, 1055 Millar Creek Rd.
Whistler, BC, V8E 0K7

(T) (604) 932-5426
(e) tburton@mcclhanney.com
Contact: Trevor Burton

Environmental Consultant:
Sartori Environmental
185 Forester St Unit 106,
North Vancouver, BC V7H 1A6

(T) (604) 932-5426
(e) chris@sartorienv.com
Contact: Chris MacMillan

Geotechnical Engineer:
Tetra Tech Canada Inc.
Suite 1000, 885 Dunsmuir St
Vancouver, BC V6C 1N5

(T) (604) 685-0275
(e) Paul.Kilkenny@tetratech.com
Contact: Paul Kilkenny

Civil Engineer:
Whistler Excavations Ltd.
1400 Alpha Lake Rd
Whistler, BC, V0N 1B1

(T) (604) 932-6143
(e) paul@whistlerexcavations.com
Contact: Paul Boulanger

Drawing List

L- 00
L- 01
L- 02
L- 03
L- 04
L- 05
L- 06
V- 02

Cover Page
Context Plan
Site Plan
Site Plan- Utilities
Terminal Drawing
Foundation Drawing
Preliminary Landscape Plan
Survey

Development Specifications- PRELIMINARY

P.I.D:
Legal:

013-640-658
DISTRICT LOT 7888 NEW WESTMINSTER DISTRICT
PARCEL 15-T-1383, GROUP 1, (SRW PL 18882),
DISTRICT LOT 3865, GROUP 1, NEW WESTMINSTER
LAND DISTRICT, THAT PART OF DL 3865 IN SROW
PLAN 18882, BLOCK H, DISTRICT LOT 3020, GROUP 1,
NEW WESTMINSTER LAND DISTR

Zoning:

RR1

Total Site Area:

15367m²

Proposed Site
Area:

1654m²

Issued For:	Date:
DP Application	Decemeber 28, 2022

Sheet Title:
COVER PAGE

Project:
WHISTLER BLACKCOMB- FITZSIMMONS 8

Drawn By:	Scale:
HD	1:3,000
Project No:	Sheet No:
LAA0001457	L-00




Looking West- GLC, G1 Village Gondola



Looking North- Carleton Lodge



Looking East- Excalibur Gondola, Pan Pacific, Sundial

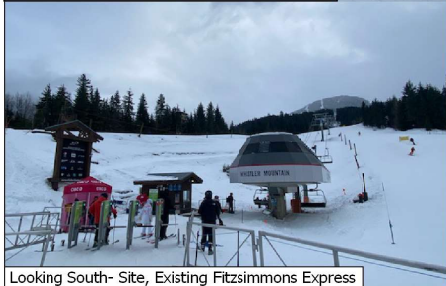

Looking South- Site, Existing Fitzsimmons Express




Issued For:	Date:
DP Application	Decemeber 28, 2022


0 25 50 m

Sheet Title:
Context Plan
Project:
WHISTLER BLACKCOMB- FITZSIMMONS 8

Drawn By:	Scale:
HD	1:1,500
Project No:	Sheet No:
LAA0001457	L-01

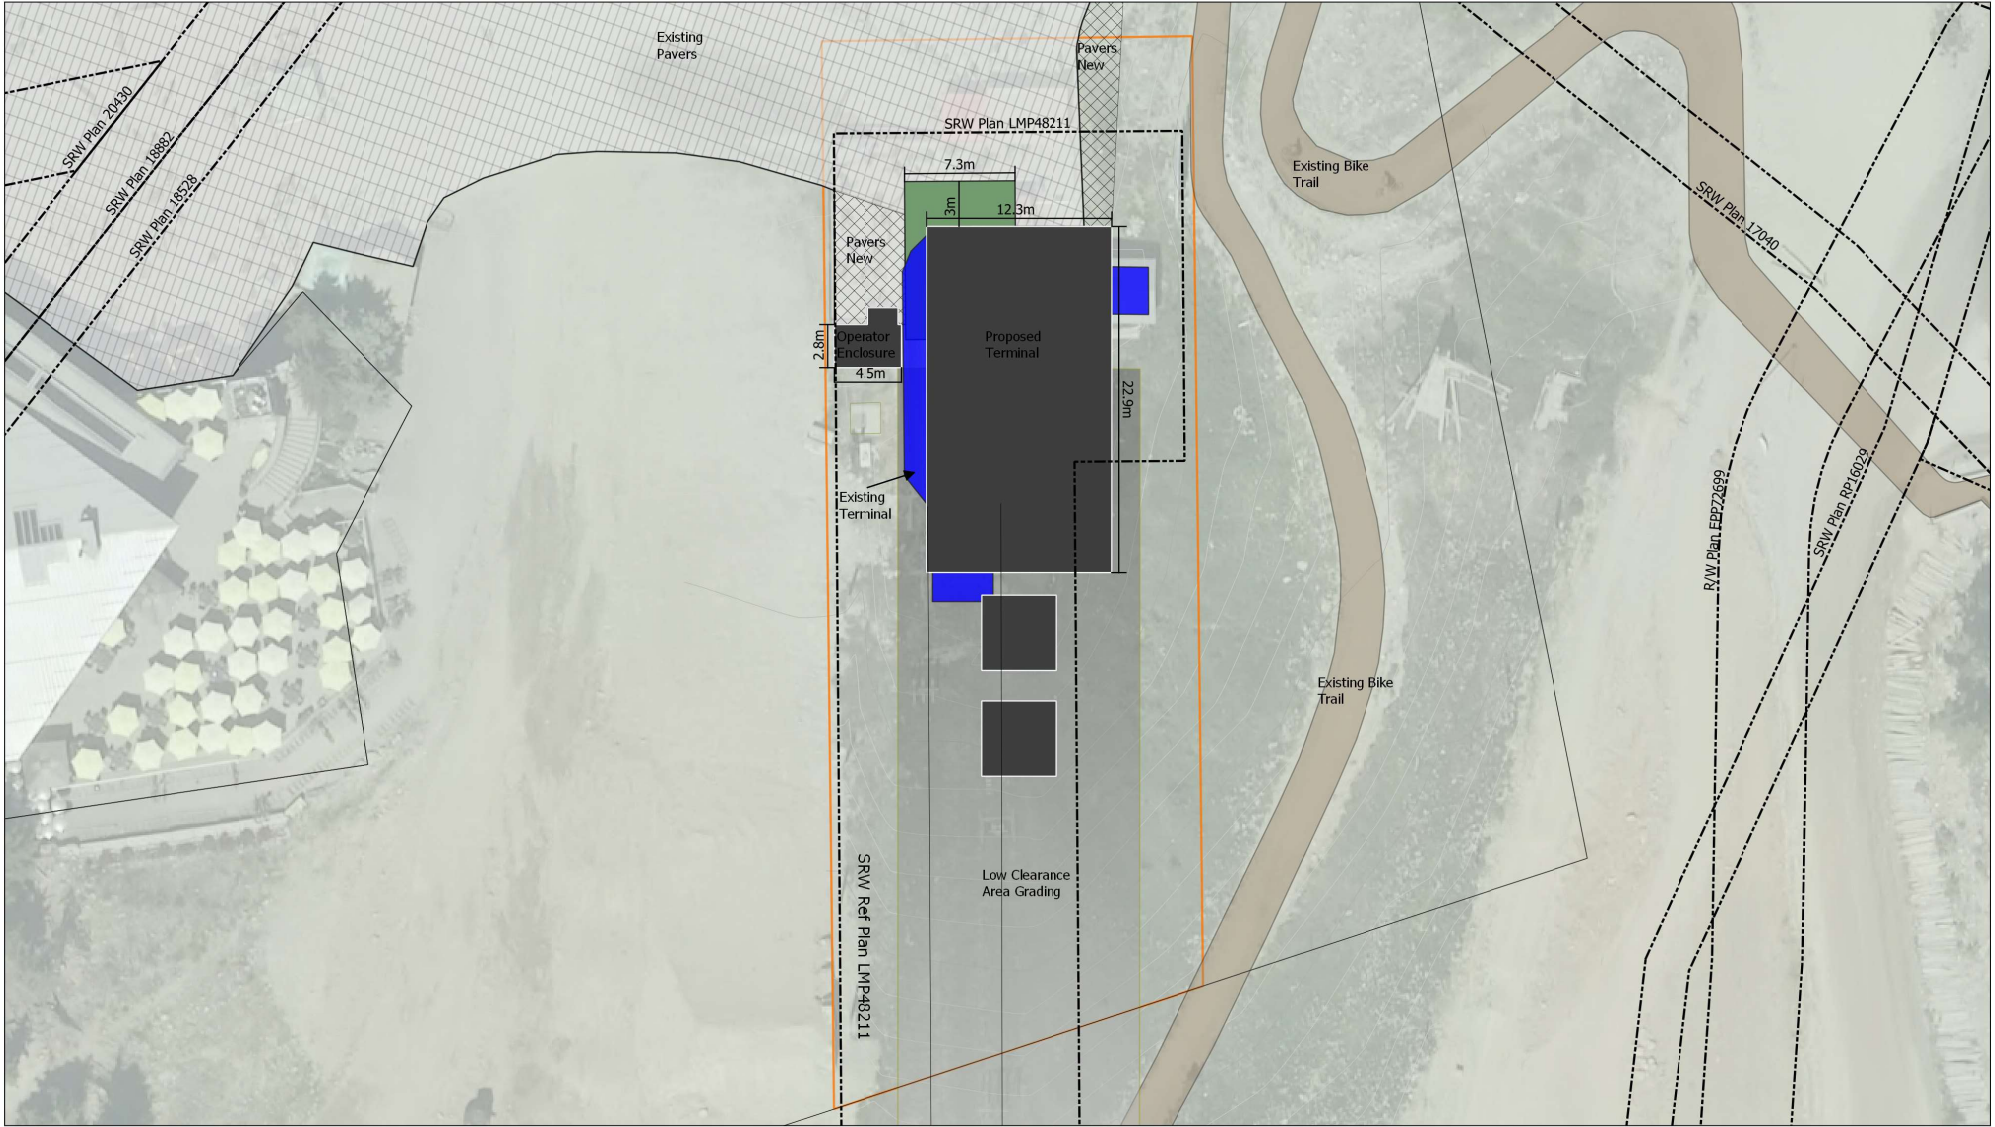


Issued For:	Date:
DP Application	Decemeber 28, 2022

 


Sheet Title:
Site Plan
Project:
WHISTLER BLACKCOMB- FITZSIMMONS 8

Drawn By:	Scale:
HD	1:325
Project No:	Sheet No:
LAA0001457	L-02

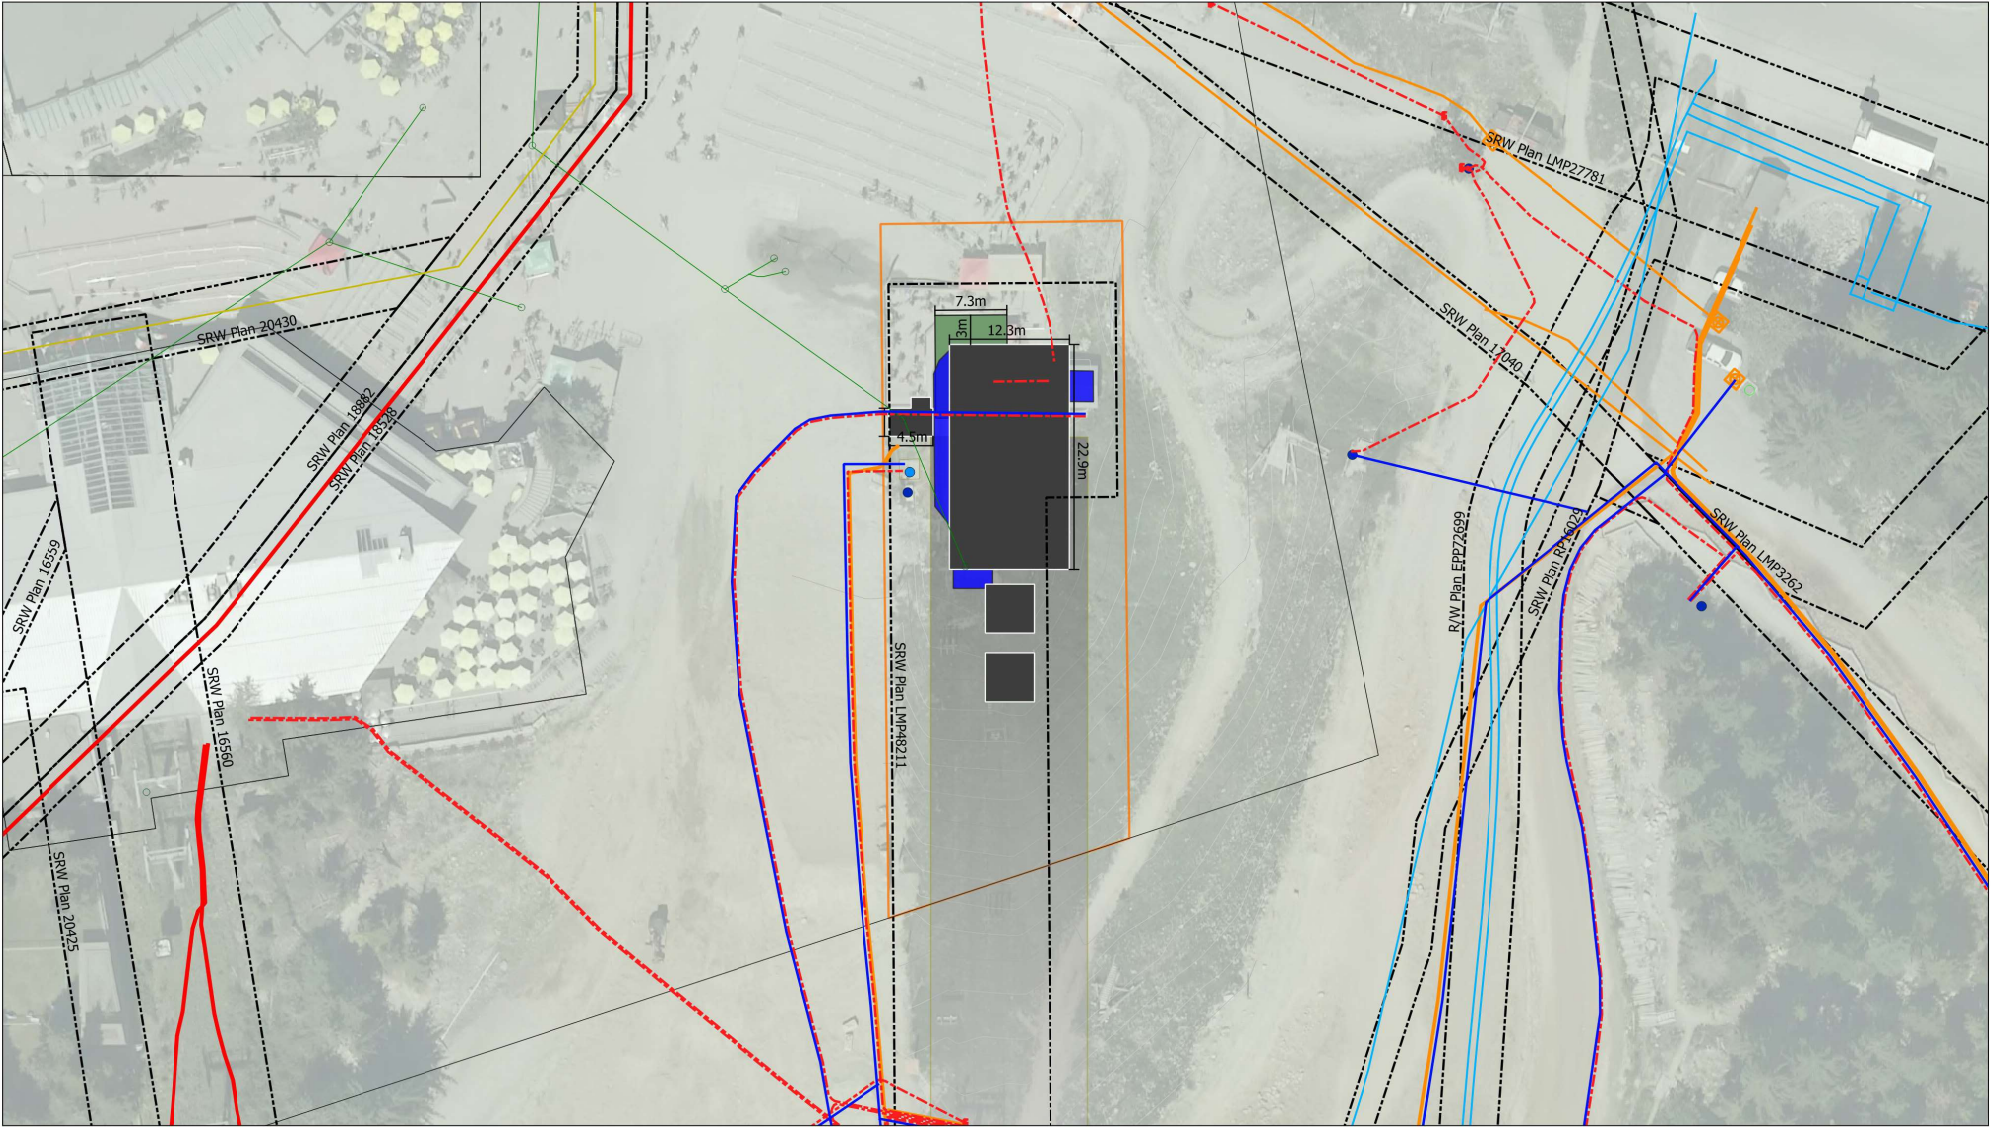


Issued For:	Date:
DP Application	Decemeber 28, 2022

 

Sheet Title:
Site Plan- Existing Utilities
Project:
WHISTLER BLACKCOMB- FITZSIMMONS 8

Drawn By:	Scale:
HD	1:500
Project No:	Sheet No:
LAA0001457	L-03

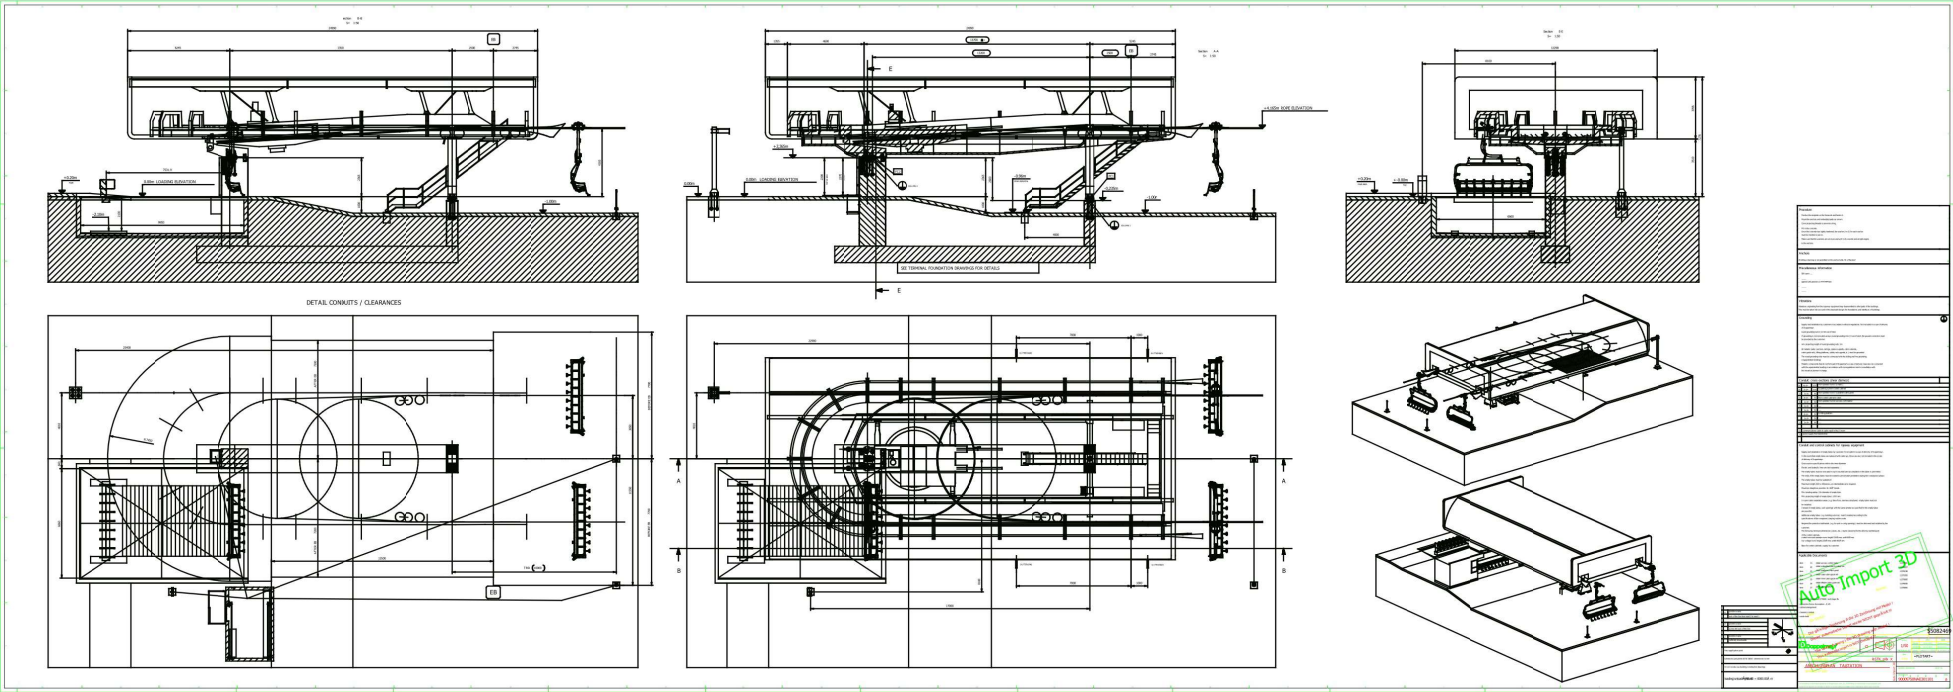

Note:
Terminal drawing is from the original design. Latest revision terminal is 22.9m long. Drawings will be updated once latest revisions are finalized.




Issued For:	Date:
DP Application	Decemeber 28, 2022

Sheet Title:
Terminal Drawing
Project:
WHISTLER BLACKCOMB- FITZSIMMONS 8

Drawn By:	Scale:
HD	
Project No:	Sheet No:
LAA0001457	L-04




						55083277	
LINE #	REVISION	DATE	NAME	ROW LOCATION		QUANTITY	DATE
		Doppelmayr, Inc. c/o Interroll AG Salt Lake City, UT 84143		0		1/50 202-05-25 202-05-16 RE 202-05-16 RE	Inventory #
Doppelmayr		PARK CITY, UT SILVERLOVE				1	Inventory #
ORDER #	SA00003364			QTY	X	kg	202-05-16 RE 202-05-16 RE
TOP PLACEMENT LAYOUT							
DRIVE STATION, D-16							
D LINE 8-CLO							
THIS DRAWING IS THE PROPERTY OF DOPPELMAYR, INC. IT IS TO BE USED ONLY FOR THE PROJECT AND NOT BE REPRODUCED OR REUSED IN WHOLE OR IN PART WITHOUT PERMISSION AND IS SUBJECT TO RETURN upon request.							
				300008900N4-D005S 01			
				30010987NAD05101			
				A1			

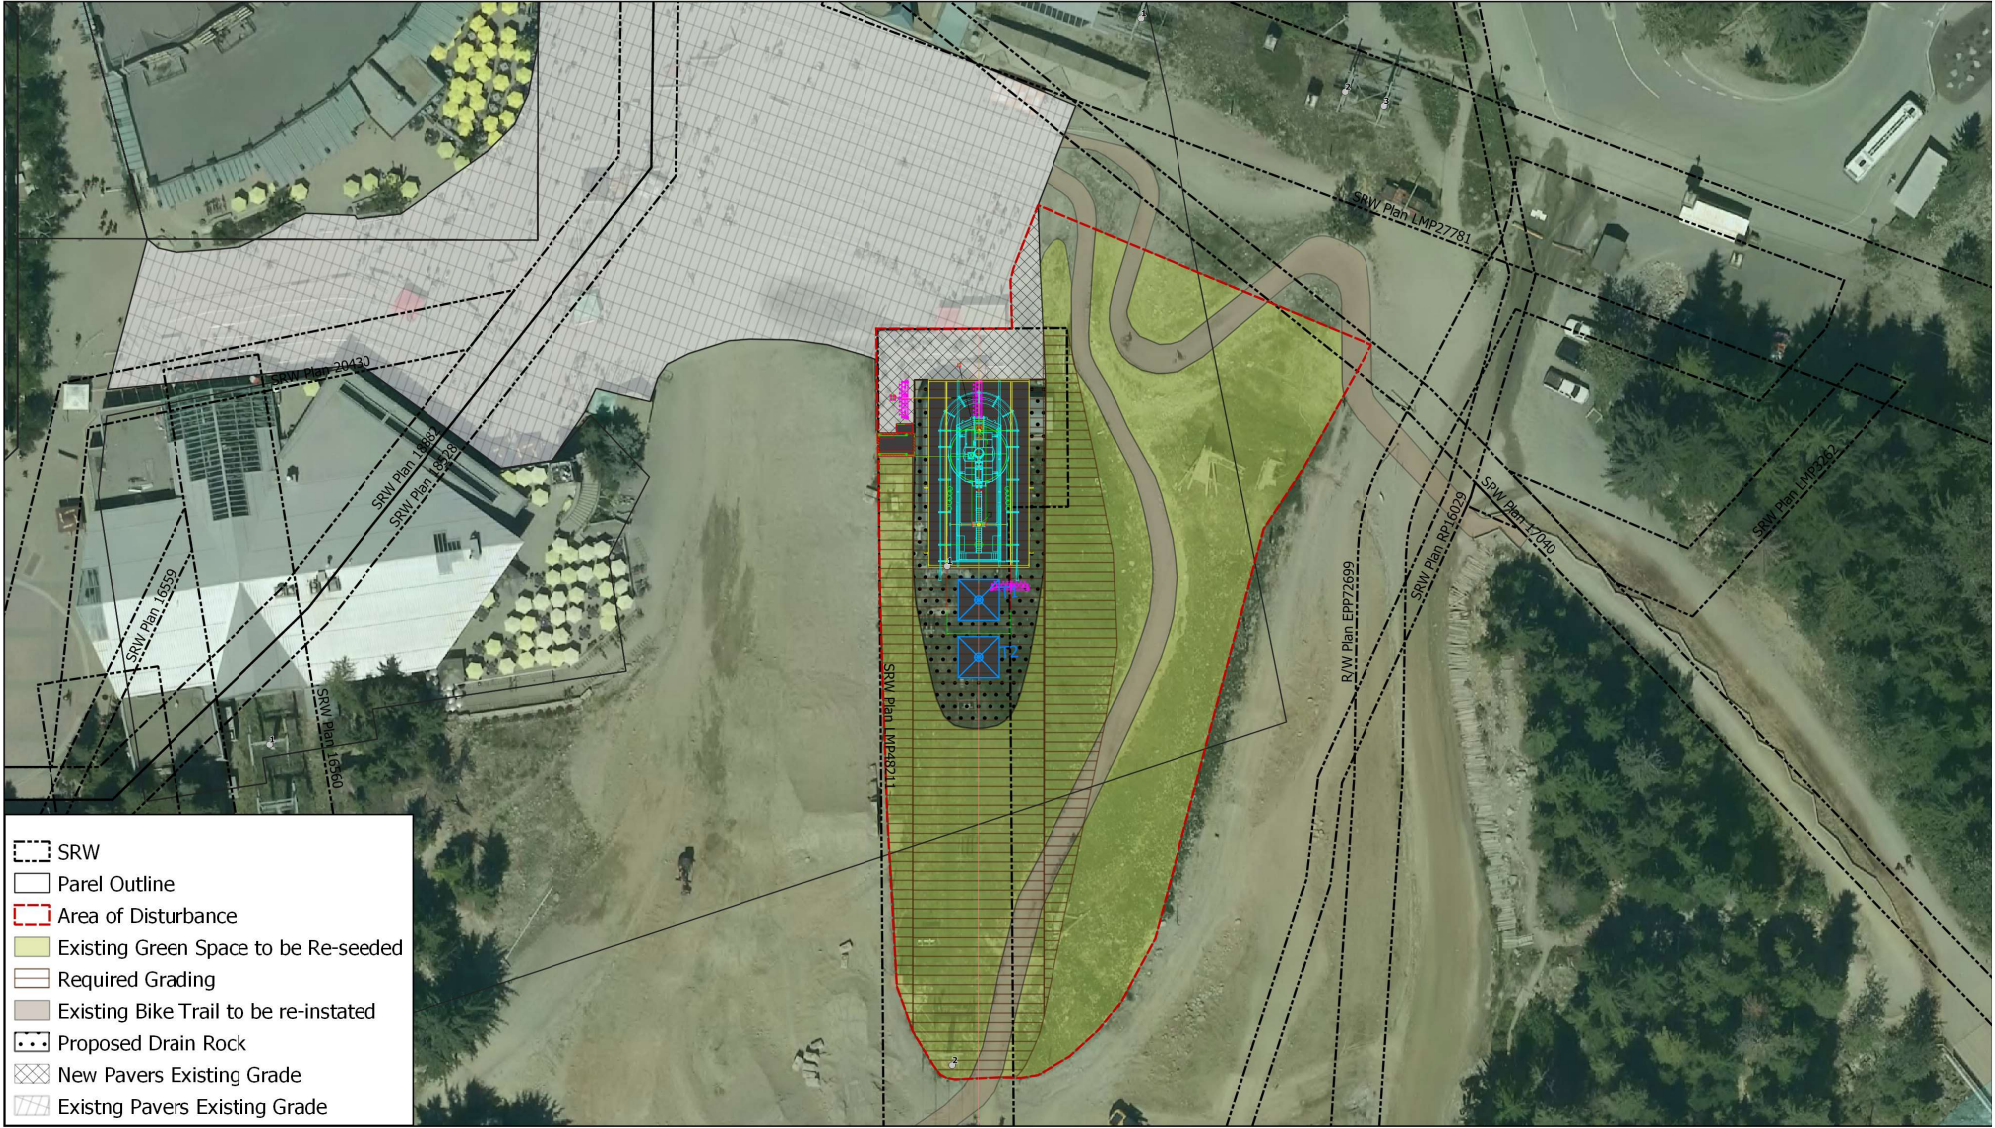

- SRW
- Parcel Outline
- Area of Disturbance
- Existing Green Space to be Re-seeded
- Required Grading
- Existing Bike Trail to be re-instated
- Proposed Drain Rock
- New Pavers Existing Grade
- Existing Pavers Existing Grade




Issued For:	Date:
DP Application	Decemeber 28, 2022

 

Sheet Title:
Preliminary Landscape Plan
Project:
WHISTLER BLACKCOMB- FITZSIMMONS 8

Drawn By:	Scale:
HD	1:600
Project No:	Sheet No:
LAA0001457	L-06

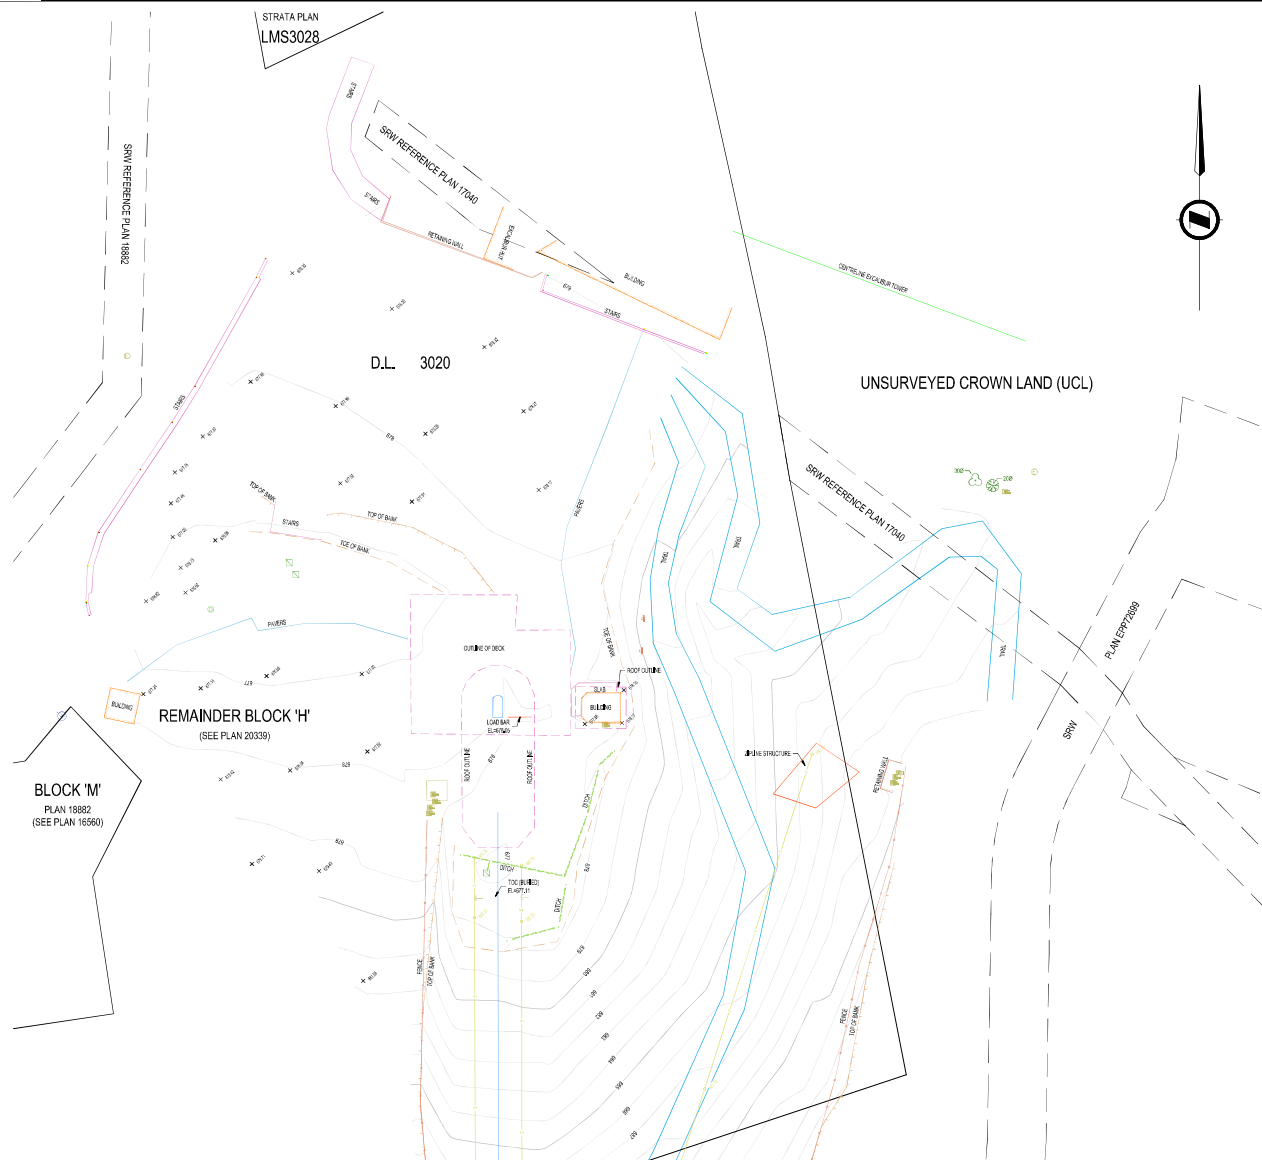

TOWER FOOTING - PLAN VIEW

TOWER FOOTING - SIDE VIEW

- [illegible]

Rev	Date	Description	Drawn	Design	Appr
0	2022-04-04	INITIAL SUBMISSION		AR	ED

THE DRAWING AND DESIGN ARE THE PROPERTY OF INDEPENDENT AND SHALL NOT BE REPRODUCED, COPIED, REPRODUCED OR REPRODUCED WITHOUT THE CONSENT OF INDEPENDENT. INDEPENDENT SHALL NOT BE RESPONSIBLE FOR THE MANNER OR UNAUTHORIZED USE OF THE DRAWING AND DESIGN.

THE DRAWING AND DESIGN ARE DEVELOPED FOR THE CLIENT EXCLUSIVELY TO MEET THE STANDARD AND REQUIREMENTS OF THE APPLICABLE CODE. ACCORDING TO THE RULES OF PRACTICE, INDEPENDENT SHALL EMPLOY DESIGNERS AND ARCHITECTS TO ASSIST IN THE DESIGN OF THE PROJECT. INDEPENDENT SHALL NOT BE RESPONSIBLE FOR THE MANNER OR UNAUTHORIZED USE OF THE DRAWING AND DESIGN. INDEPENDENT SHALL NOT BE RESPONSIBLE FOR THE MANNER OR UNAUTHORIZED USE OF THE DRAWING AND DESIGN.

INFORMATION ON THE DRAWING AND DESIGN IS NOT TO BE REPRODUCED OR COPIED, REPRODUCED OR REPRODUCED WITHOUT THE CONSENT OF INDEPENDENT. INDEPENDENT SHALL NOT BE RESPONSIBLE FOR THE MANNER OR UNAUTHORIZED USE OF THE DRAWING AND DESIGN. INDEPENDENT SHALL NOT BE RESPONSIBLE FOR THE MANNER OR UNAUTHORIZED USE OF THE DRAWING AND DESIGN.

ORIGINAL DRAWING AND DATED 1/24/01

0 1:250 10

PAGE 1



Suite 206
1055 Millar Creek Road
Whistler BC
Canada V0N 0K7
T 604.932.5426

Approved Sealed

Vail Resorts
390 Inverness Crescent, Broomfield, Colorado, USA
Fitzsimmons Replacement
PARTIAL TOPOGRAPHIC SURVEY PLAN
ON PART OF UCL Gp1 NWD PLAN 20425
BOTTOM STATION

Drawing No.	
V-02	
Project Number	Rev.
2113-04382-00	0