

Appendix F



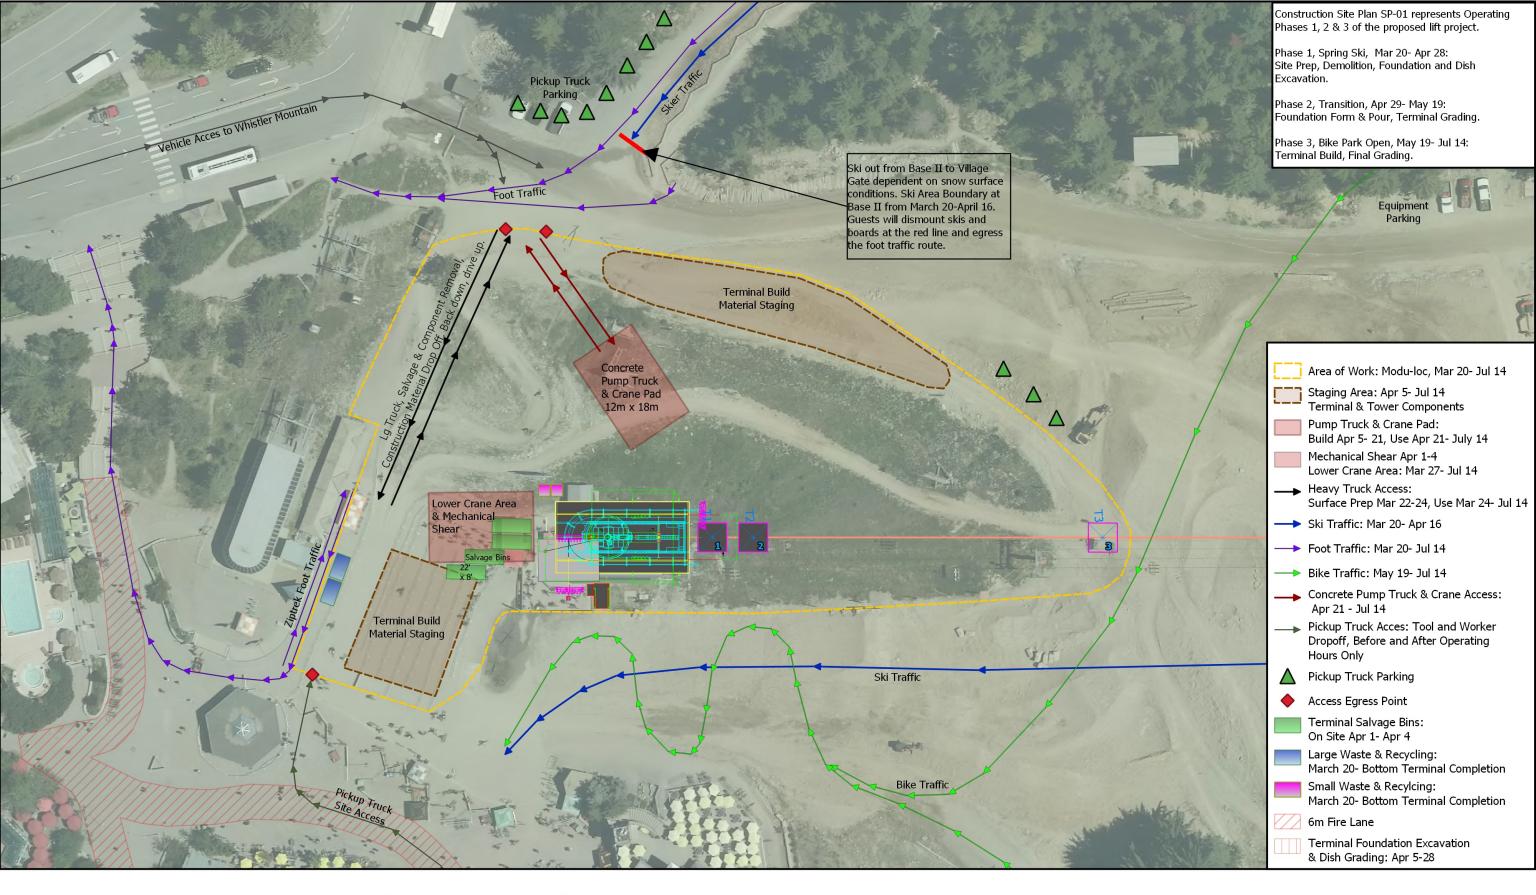

 

0 10 20 30 m


Sheet Hue.

WB Construction Site Plan, Phase 1, 2 & 3


Project:

WHISTLER BLACKCOMB- FITZSIMMONS 8

<u></u>	
Drawn By:	Scale:
	1.650
HD	1:650
Project No:	Sheet No:
	SD-01
LAA0001457	3P-01

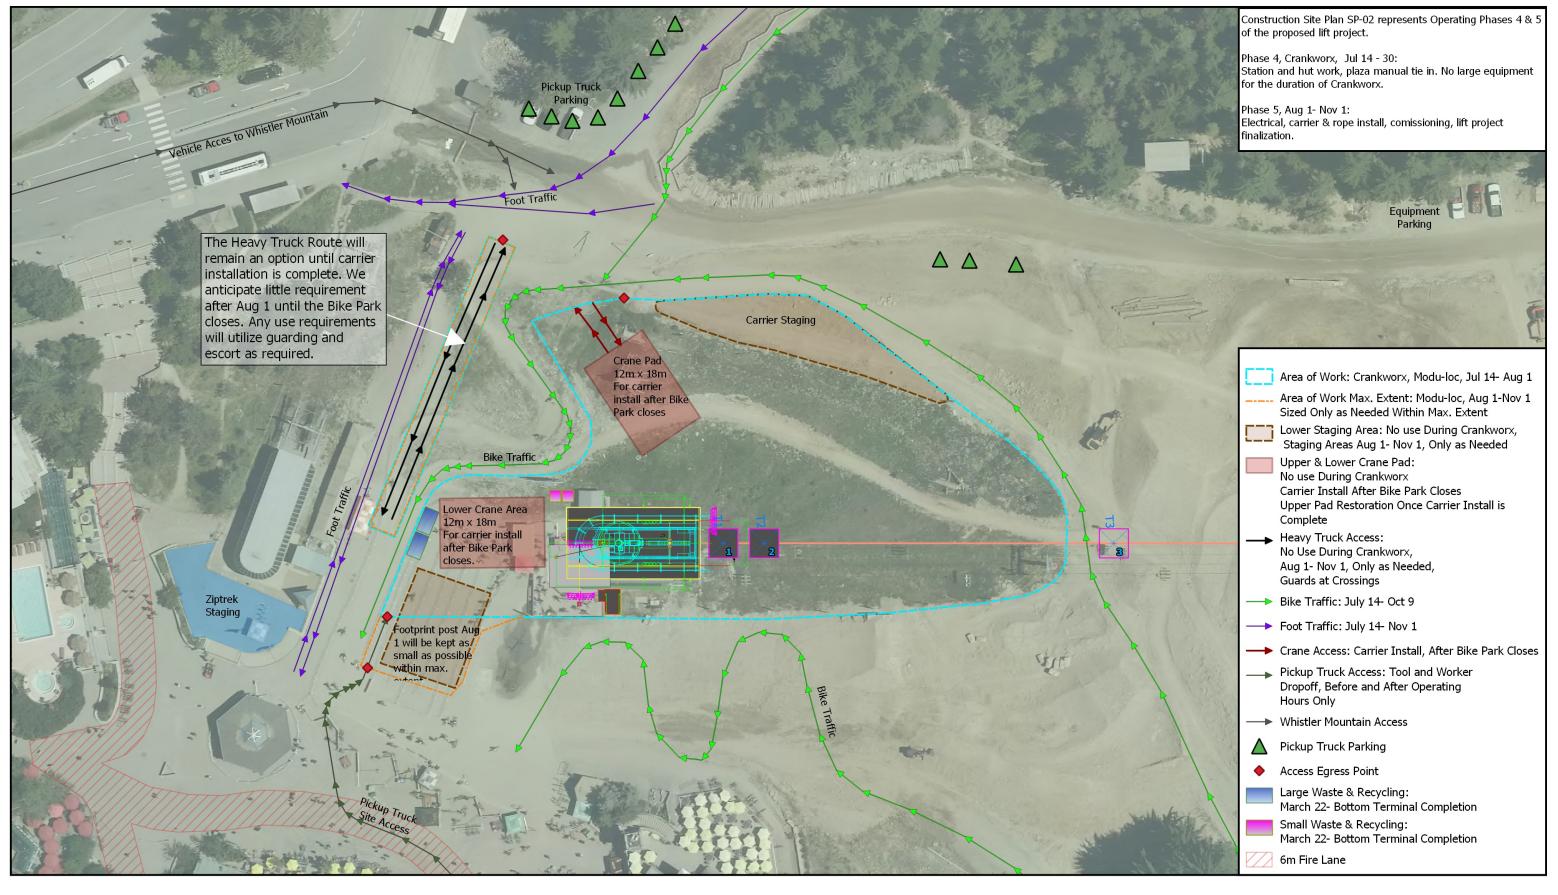



 

0 10 20 30 m

Sheet Title:

WB Construction Site Plan, Phase 4 & 5

Project:

WHISTLER BLACKCOMB- FITZSIMMONS 8

_		
	Drawn By:	Scale:
8	HD	1:650
	Project No:	Sheet No:
	LAA0001457	SP-02
	Project No:	