

[illegible]

COPYRIGHT RESERVED:  
All drawings and related documents are the  
copyright property of the Architect and must  
be returned upon request. Reproduction of the  
contract documents in whole or part is forbidden  
without the Architect's written permission.

LEGEND:



SEAL

**CLIENT**  
WHISTLER COMMUNITY CHURCH  
7226 FITZSIMMONS ROAD NORTH  
WHISTLER, BC

**ARCHITECT**  
AIR STUDIO  
(ARCHITECT INGE ROECKER)  
529 CARRALL STREET  
VANCOUVER, BC V6B 2J8  
Tel. (604) 688-5611

**INTERIOR DESIGNER**  
AIR STUDIO  
(ARCHITECT INGE ROECKER)  
529 CARRALL STREET  
VANCOUVER, BC V6B 2J8  
Tel. (604) 688-5611

**STRUCTURAL ENGINEER**  
ASPECT  
101 - 190 WEST 3RD AVE.  
VANCOUVER, BC V5Y 1E9  
Tel. (604) 762-7844

**MECHANICAL ENGINEER**  
FURANO PACIFIC CONSULTING  
#300 - 225 WEST 8TH AVE.  
VANCOUVER, BC V5Y 1N3  
Tel. (604) 516-9878

**ELECTRICAL ENGINEER**  
FURANO PACIFIC CONSULTING  
#300 - 225 WEST 8TH AVE.  
VANCOUVER, BC V5Y 1N3  
Tel. (604) 516-9878

**LANDSCAPE ARCHITECT**  
TOM BARRATT LTD. LANDSCAPE  
ARCHITECTS  
8605 DRIFTER WAY,  
WHISTLER, BC V8E 0G2  
Tel. (604) 932-3040

SCALE NTS	DATE MAR 03, 2020	SHEET NO  <b>A 0.0</b>
DRAWN WF	CHECKED IR	

RAWING TITLE

## PROJECT DATA, DRAWING INDEX

**ARstudio**  
Architect AIBC  
Architecture Inge Roecker

529 Carrall Street  
Vancouver, BC V6B 2J8  
www.airstudio.ca  
604 688 5611





## Appendix C



PROJECT

## WHISTLER CHURCH

7226 Fitzsimmons Road North  
Whistler, BC

CLIENT

## WHISTLER CHURCH



NO.	DATE	REVISION
-----	------	----------

FOR INFORMATION ONLY  
NOT FOR CONSTRUCTION

COPYRIGHT RESERVED:

All drawings and related documents are the copyright property of the Architect and must be returned upon request. Reproduction of the contract documents in whole or part is forbidden without the Architect's written permission.

LEGEND:

SEAL

SCALE  
1:100

DATE	
MAR 03, 2020	

SHEET NO.

DRAWN  
AS

CHECKED	<b>A</b>
IR	

**A 2.00**


DRAWING TITLE

### GROUND FLOOR PLAN



529 Carrall Street  
Vancouver, BC V6B 2J8  
www.airstudio.ca  
604 688 5611

PROGRAMME		INTERNAL AREA (SF)	SQ M
1	SANCTUARY	2625.2	243.9
2	MECHANICAL	77.7	7.2
3	STORE	211.6	19.7
4	ELECTRICAL ROOM	44.3	4.1
5	MECHANICAL ROOM	57.4	5.3
6	REFUSE	100.9	9.4
7	NURSERY	168.4	15.6
8	CHAIR STORE	49.5	4.6
9	WC UNIVERSAL	47.2	4.4
10	WC MALE	82.5	7.7
11	WC FEMALE	111.9	10.4
12	FOYER	768.4	71.4
13	HALL	598.7	55.6
14	LAUNDRY	9.6	0.9
15	STORE	9.6	0.9
16	CLASSROOM 1	248.1	23.0
17	CLASSROOM 2	257.5	23.9
18	OFFICE	236.4	22.0
19	COMMUNITY KITCHEN	491.4	45.7
20	MECHANICAL	21.7	2.0
21	TABLE STORE	87.0	8.1
22	MULTI-PURPOSE ROOM	201.0	18.7
23	FELLOWSHIP HALL	1483.1	137.8

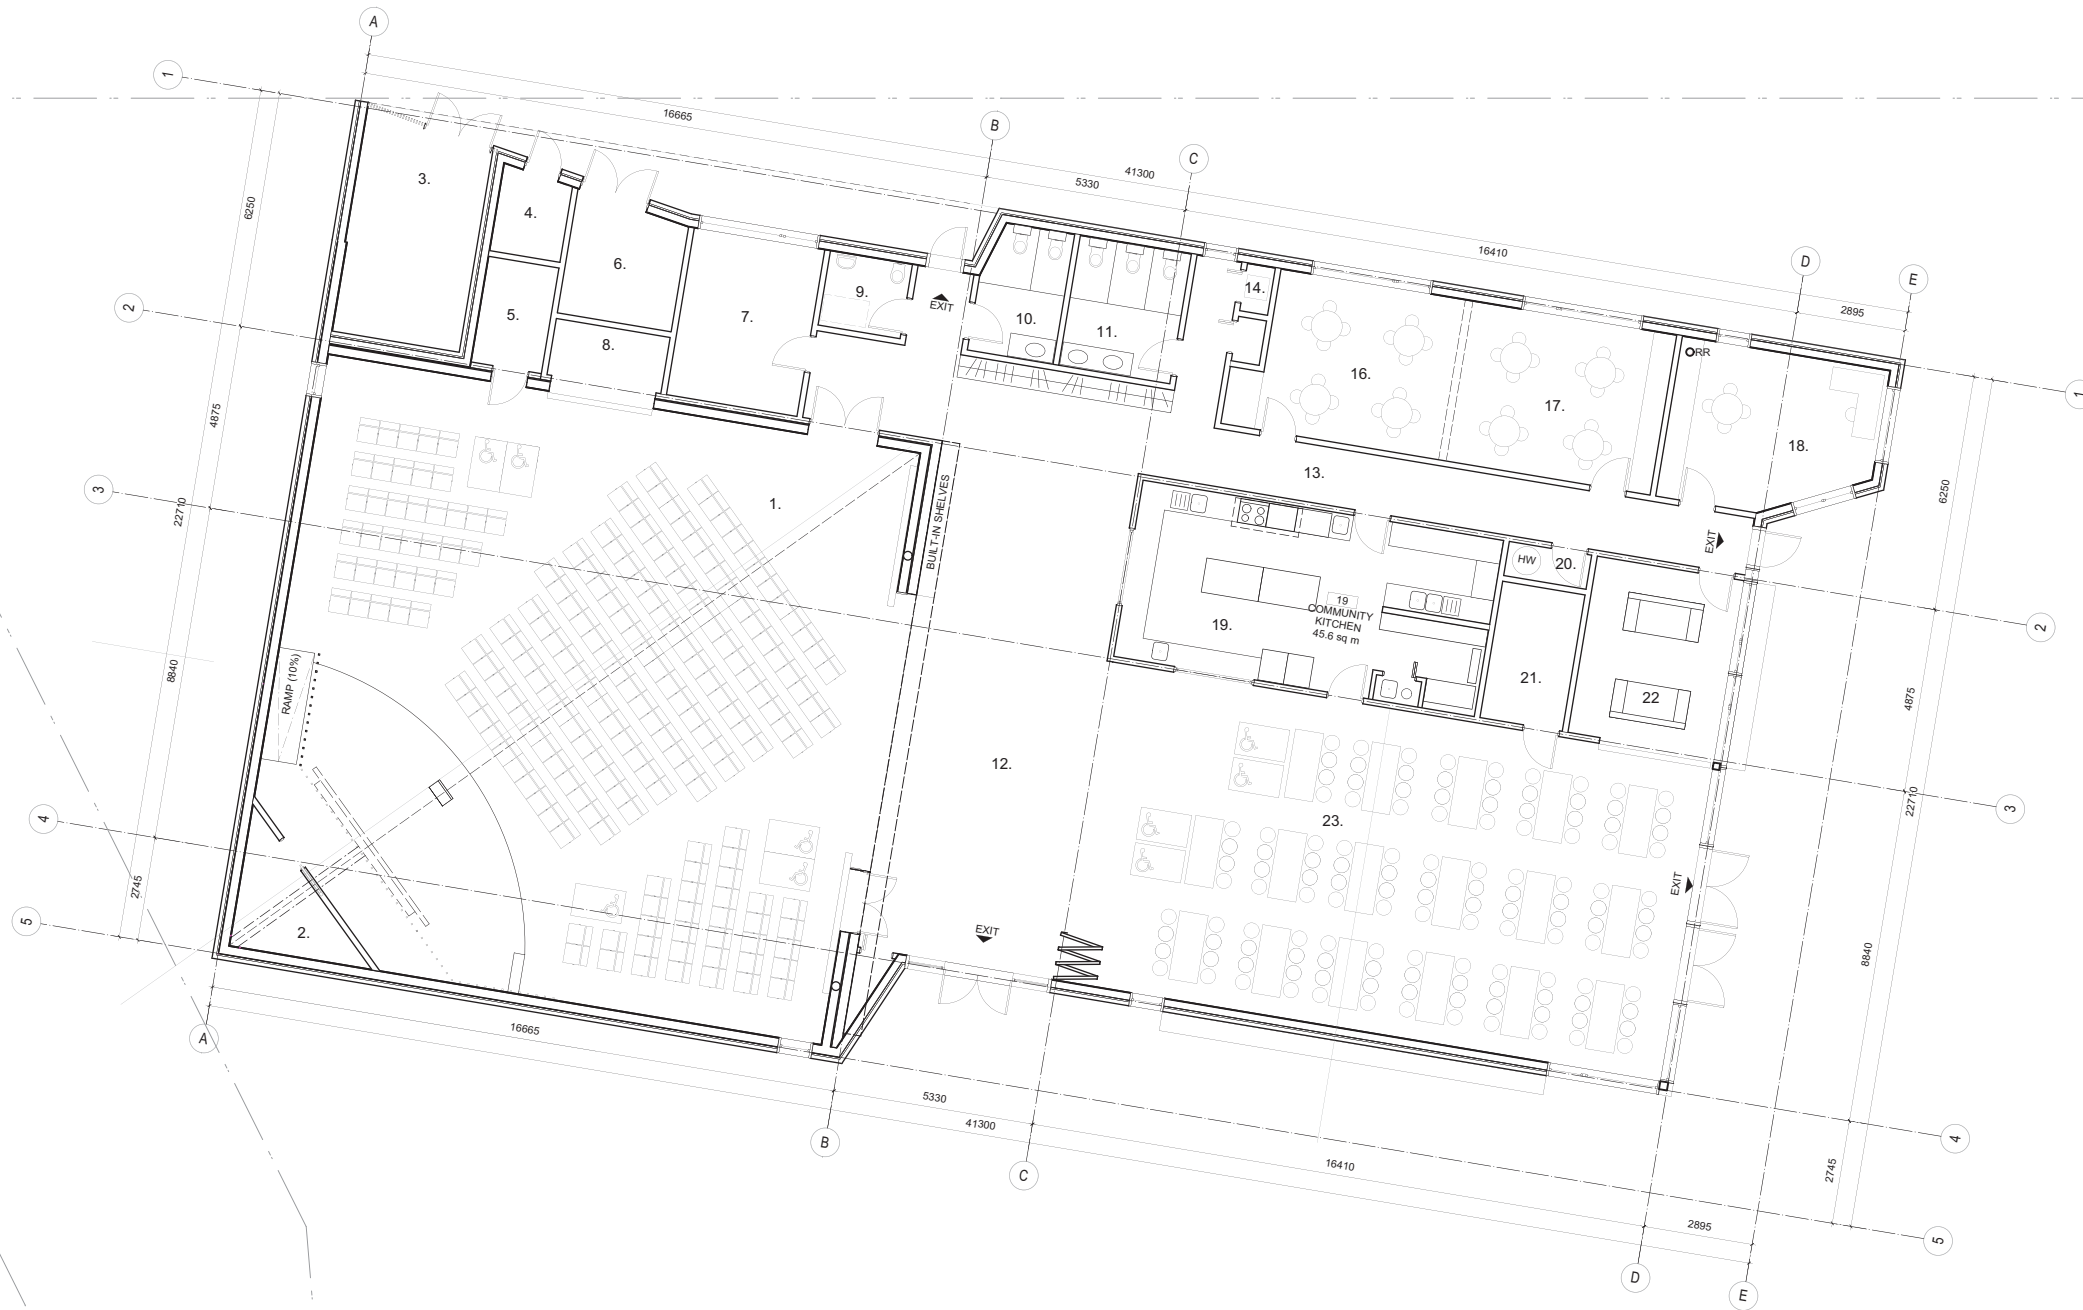

### GENERAL NOTES - FLOOR PLANS

1. ROOM AREAS ARE MEASURED TO INSIDE OF ALL EXTERIOR AND INTERIOR WALLS.

2. SEE LANDSCAPE FOR ALL OFF SITE WORKS.

3. SEE LANDSCAPE FOR ALL PLANTER WALLS, GRADING, SITE FURNISHINGS, FENCES.

4. ALL LANDSCAPE CONCRETE AND PLANTER WALLS TO BE FAIR FACED.

5. ALL INTERIOR PARTITIONS TO EXTEND TO U/S OF STRUCTURE ABOVE UNLESS NOTED OTHERWISE.

6. MECHANICAL EQUIPMENT (VENTILATORS, GENERATORS, COMPACTORS AND EXHAUST SYSTEMS) WILL BE DESIGNED AND LOCATED TO MINIMIZE NOISE AND VISUAL IMPACT ON THE NEIGHBOURHOOD

7. 'RD BELOW' INDICATES ROOF DRAINS AT MEMBRANE LEVEL UNDER FINISHED SURFACE TREATMENT.

8. ALL ALTERNATIVE SOLUTIONS REFER TO CODE REPORT.

9. REFER TO STRUCTURAL FOR CONTROL JOINTS.

10. ALL PARKING STALLS / LINES / ARROWS / SIGNAGE /HATCHING TO BE PAINTED.

11. SEE CODE REPORT FOR FULL ALTERNATIVE SOLUTION DESCRIPTIONS.

12. SEE A4.00 ELEVATION SERIES FOR ROOF HEIGHTS.



1 MAIN FLOOR  
Scale: 1:100

Appendix C


PROJECT

WHISTLER CHURCH

7226 Fitzsimmons Road North  
Whistler, BC

CLIENT

WHISTLER CHURCH



NO.	DATE	REVISION

COPYRIGHT RESERVED:

All drawings and related documents are the copyright property of the Architect and must be returned upon request. Reproduction of the contract documents in whole or part is forbidden without the Architect's written permission.

LEGEND:


SEAL

SCALE	DATE	SHEET NO.
1:100	MAR 03, 2020	A 2.01


DRAWN	CHECKED
WF	IR

DRAWING TITLE

ROOF PLAN



AIRstudio  
(Architect Inge Roescher)  
529 Carrall Street  
Vancouver, BC V6B 2J8  
www.airstudio.ca  
604 688 5611

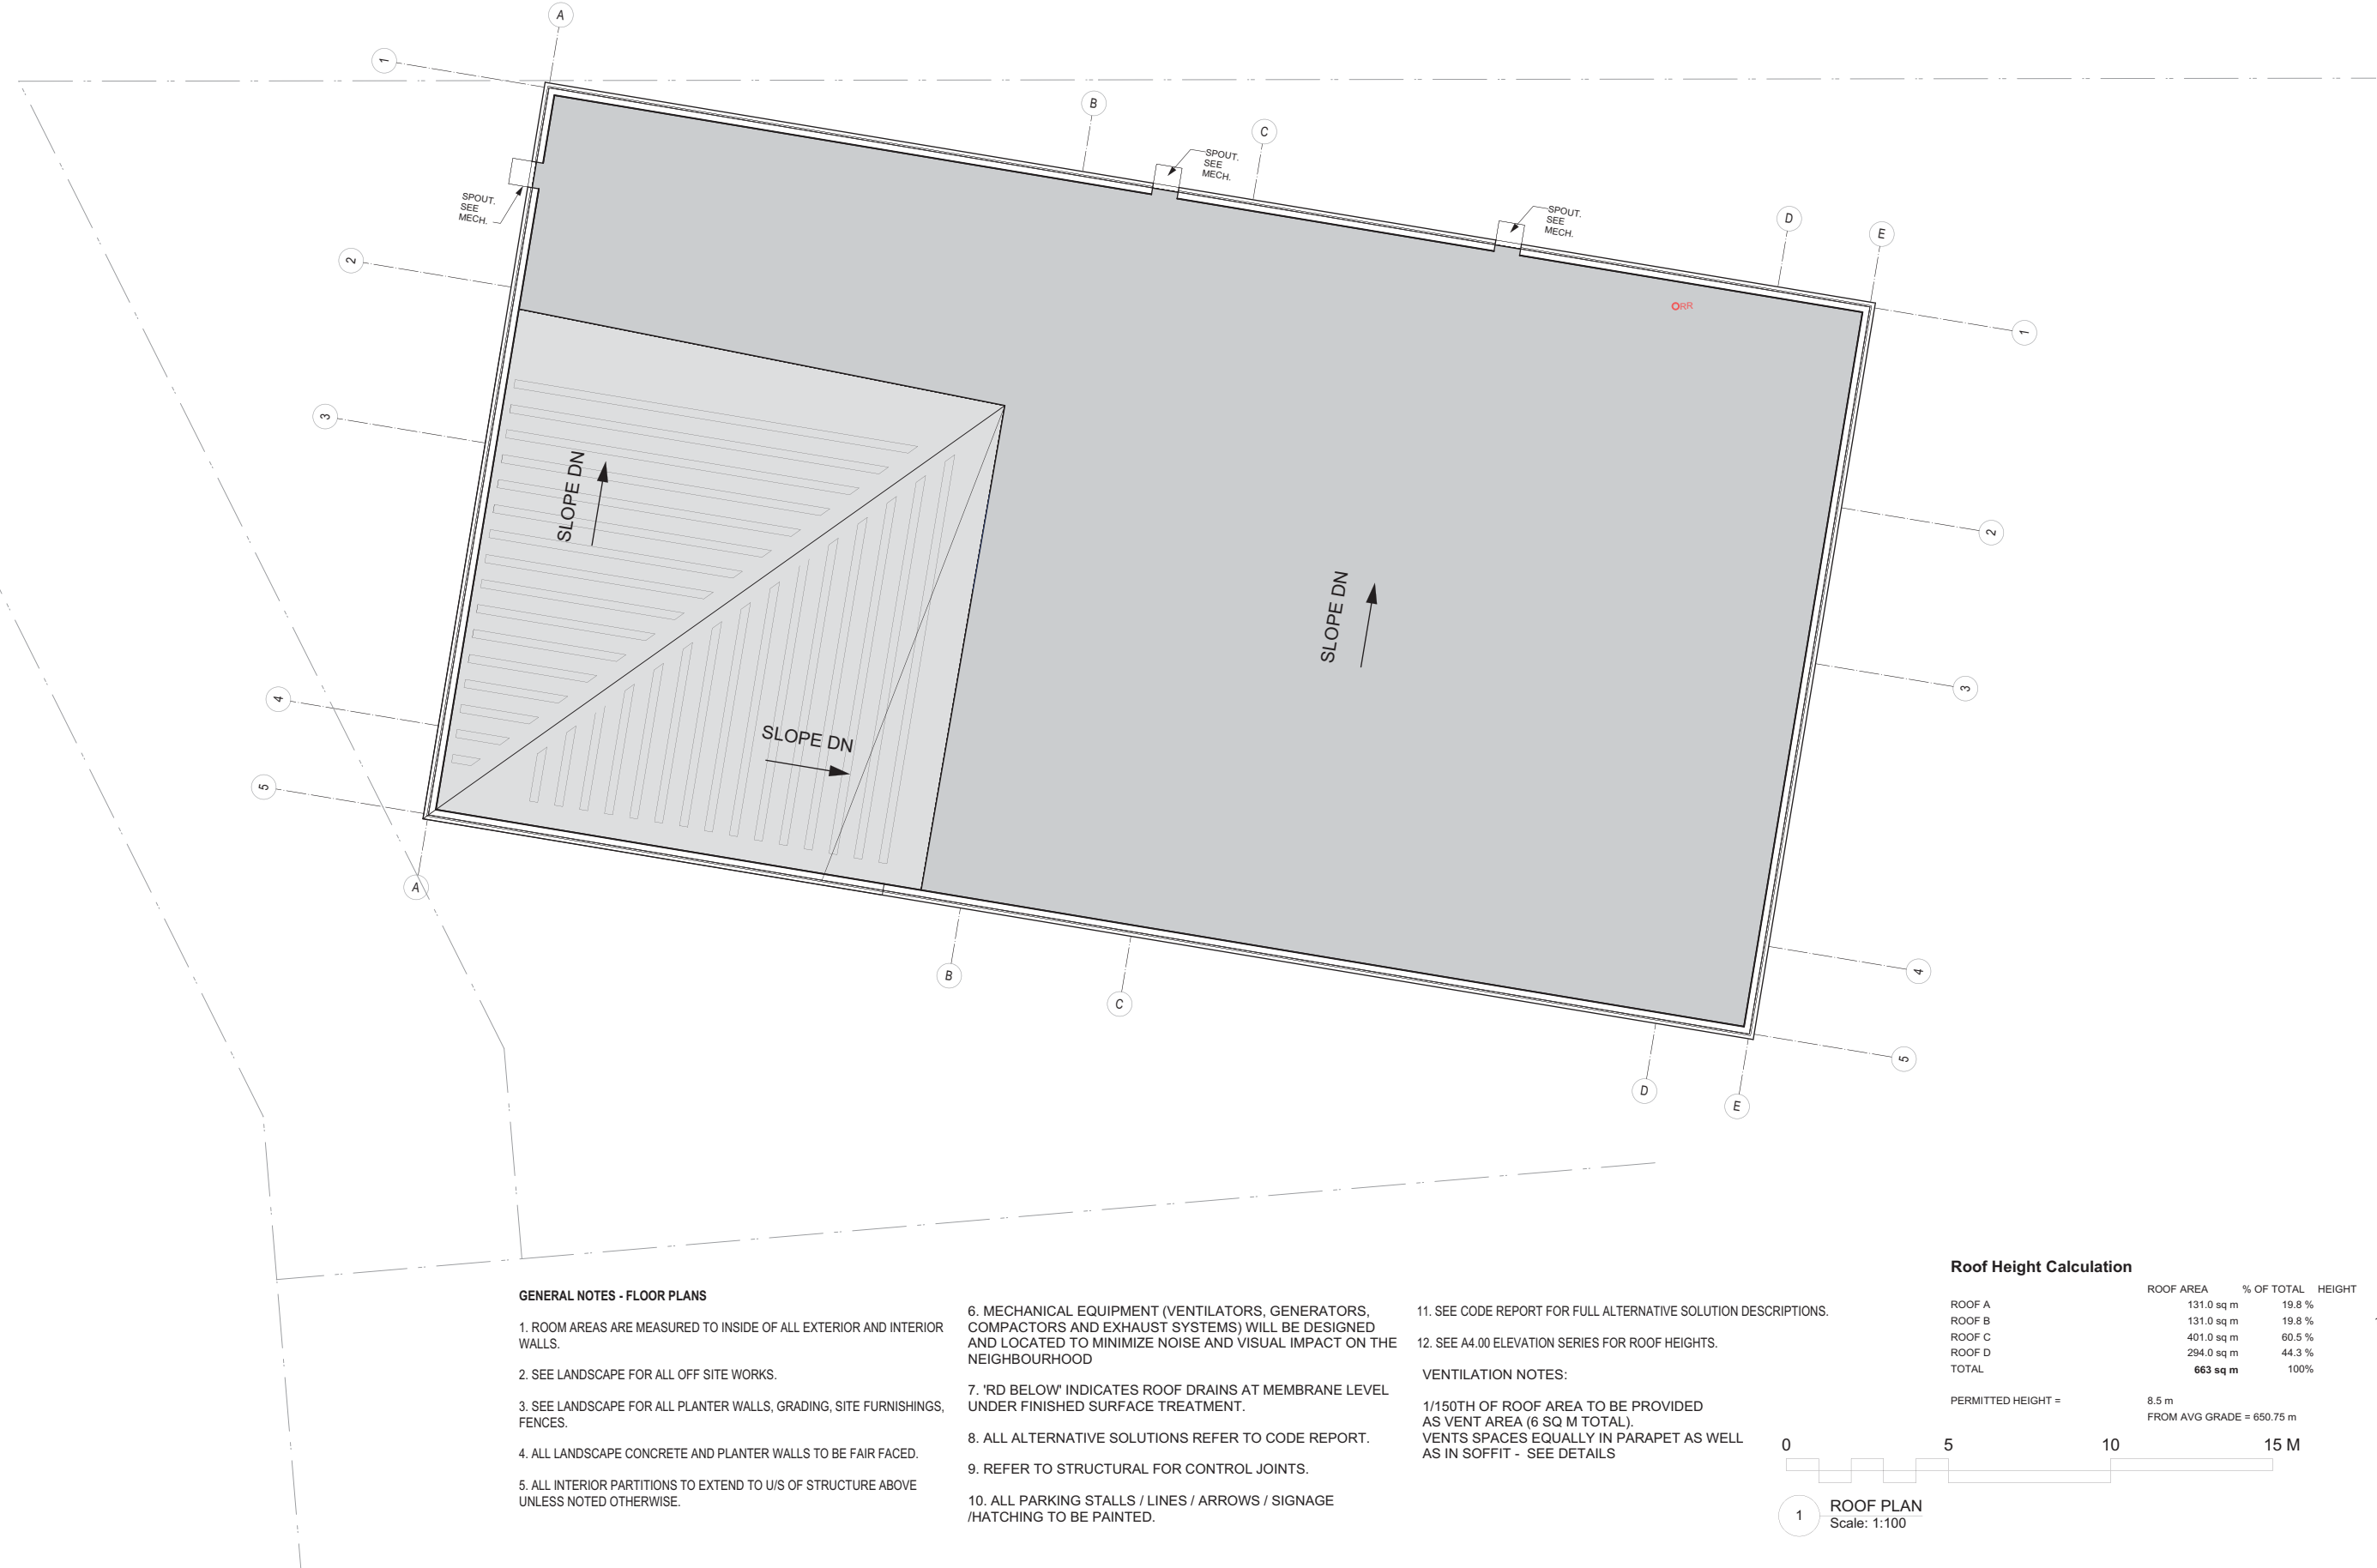



Appendix C


PROJECT

WHISTLER CHURCH

7226 Fitzsimmons Road North  
Whistler, BC

CLIENT

WHISTLER CHURCH



NO.	DATE	REVISION

COPYRIGHT RESERVED:

All drawings and related documents are the copyright property of the Architect and must be returned upon request. Reproduction of the contract documents in whole or part is forbidden without the Architect's written permission.


LEGEND:

SEAL

SCALE 1:100	DATE MAR 03, 2020	SHEET NO. <b>A 3.00</b>
DRAWN AS	CHECKED IR	

DRAWING TITLE

CONTEXT ELEVATION (WEST)

**AIR**studio

(Architecture Inge Roescher)


529 Carrall Street  
Vancouver, BC V6B 2J8  
www.airstudio.ca  
604 688 5611



Appendix C



2 FRONT (WEST) ELEVATION  
Scale: 1:100

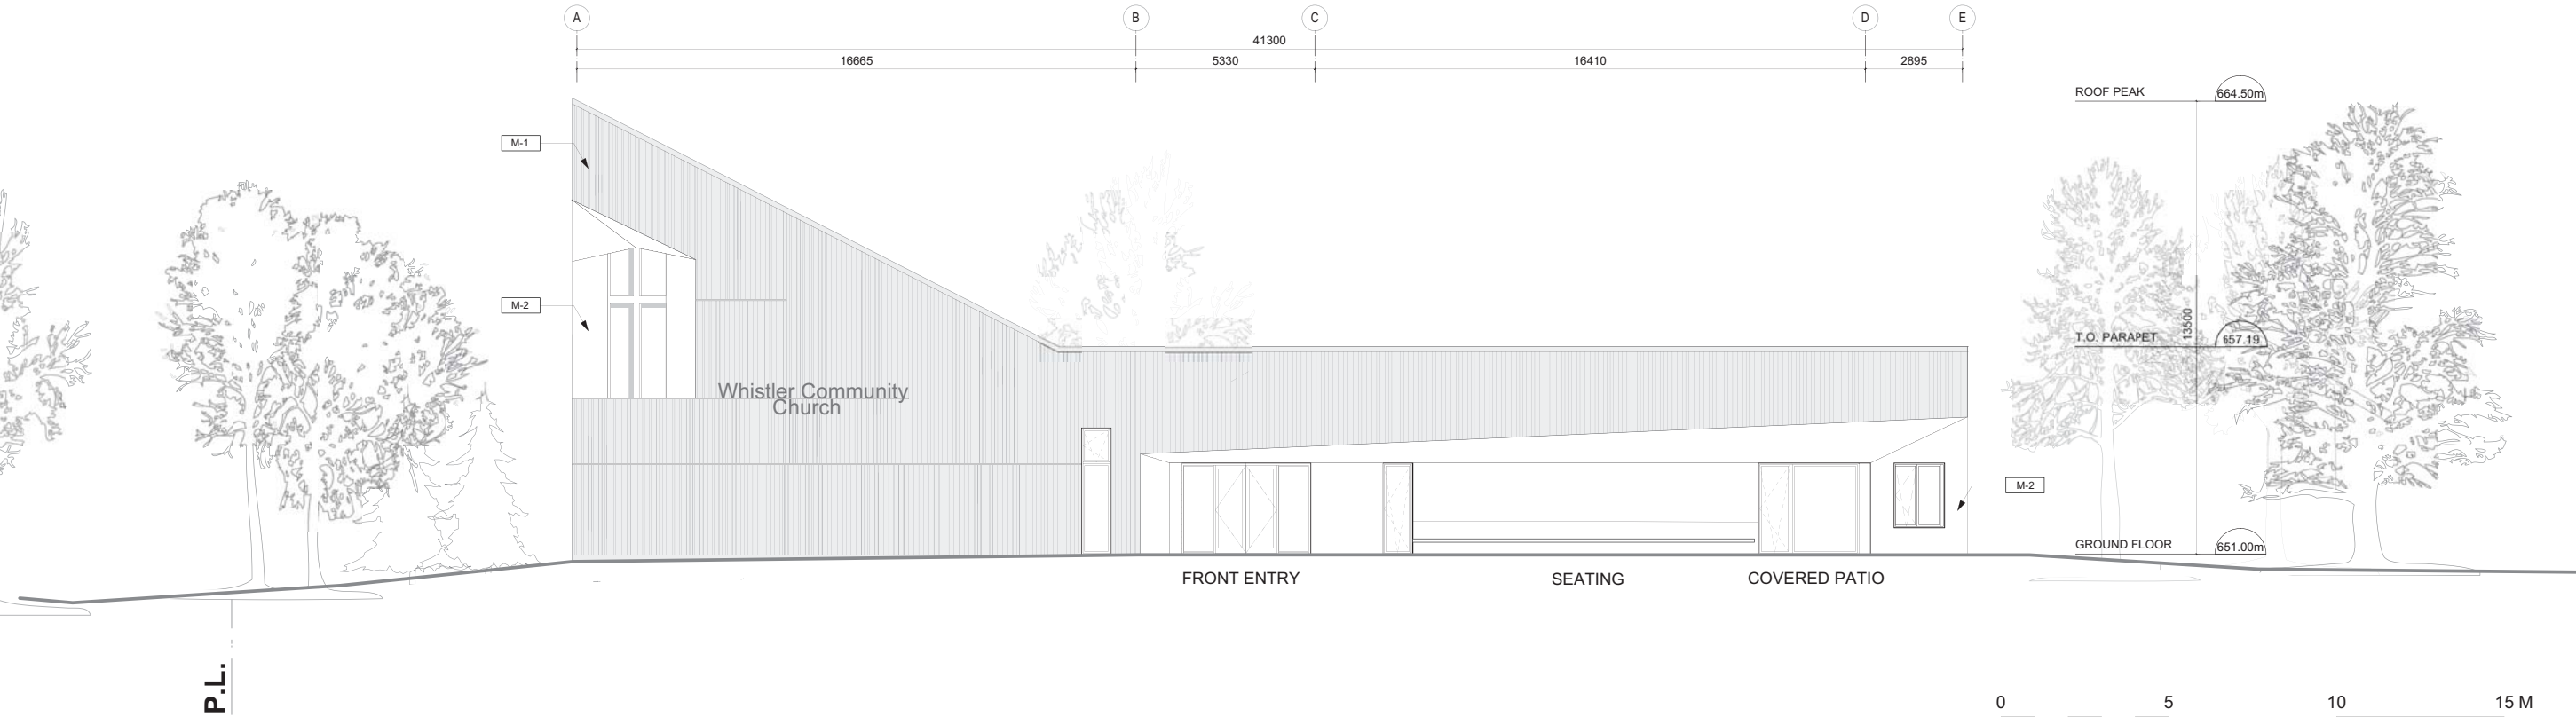

1 SIDE (SOUTH) ELEVATION  
Scale: 1:100


PROJECT

WHISTLER CHURCH

7226 Fitzsimmons Road North  
Whistler, BC

CLIENT

WHISTLER CHURCH



NO.	DATE	REVISION

COPYRIGHT RESERVED:

All drawings and related documents are the copyright property of the Architect and must be returned upon request. Reproduction of the contract documents in whole or part is forbidden without the Architect's written permission.

LEGEND:

MATERIALS


M-1	LKMe METAL PANEL - COLOUR 1
M-2	LKMe METAL PANEL - COLOUR 2
SSM	STANDING SEAM ROOFING

SEAL



SCALE	DATE	SHEET NO.
1:100	MAR 03, 2020	A 4.00
DRAWN AS	CHECKED IR	

DRAWING TITLE

WEST & SOUTH ELEVATIONS

  
AIRstudio  
Architect AIBC  
(Architecture Inge Roescher)  
529 Carrall Street  
Vancouver, BC V6B 2J8  
www.airstudio.ca  
604 688 5611

Appendix C

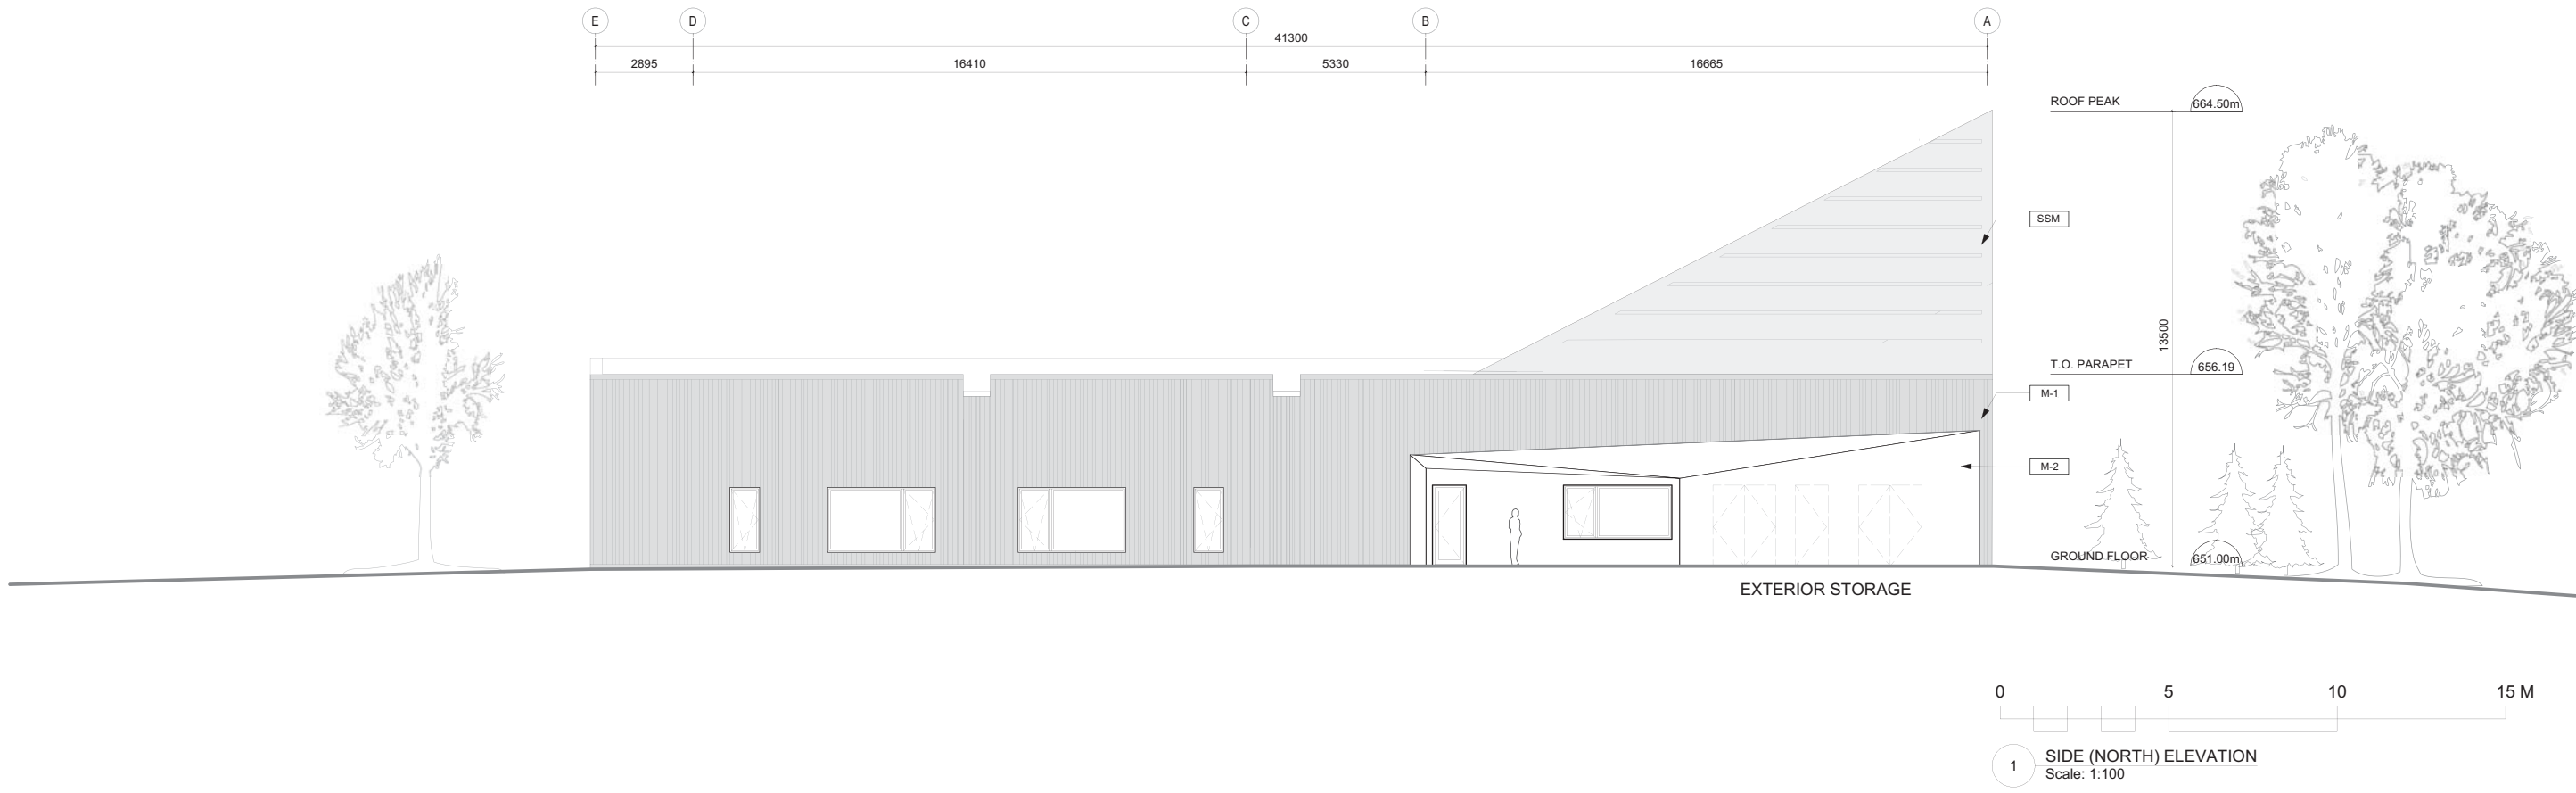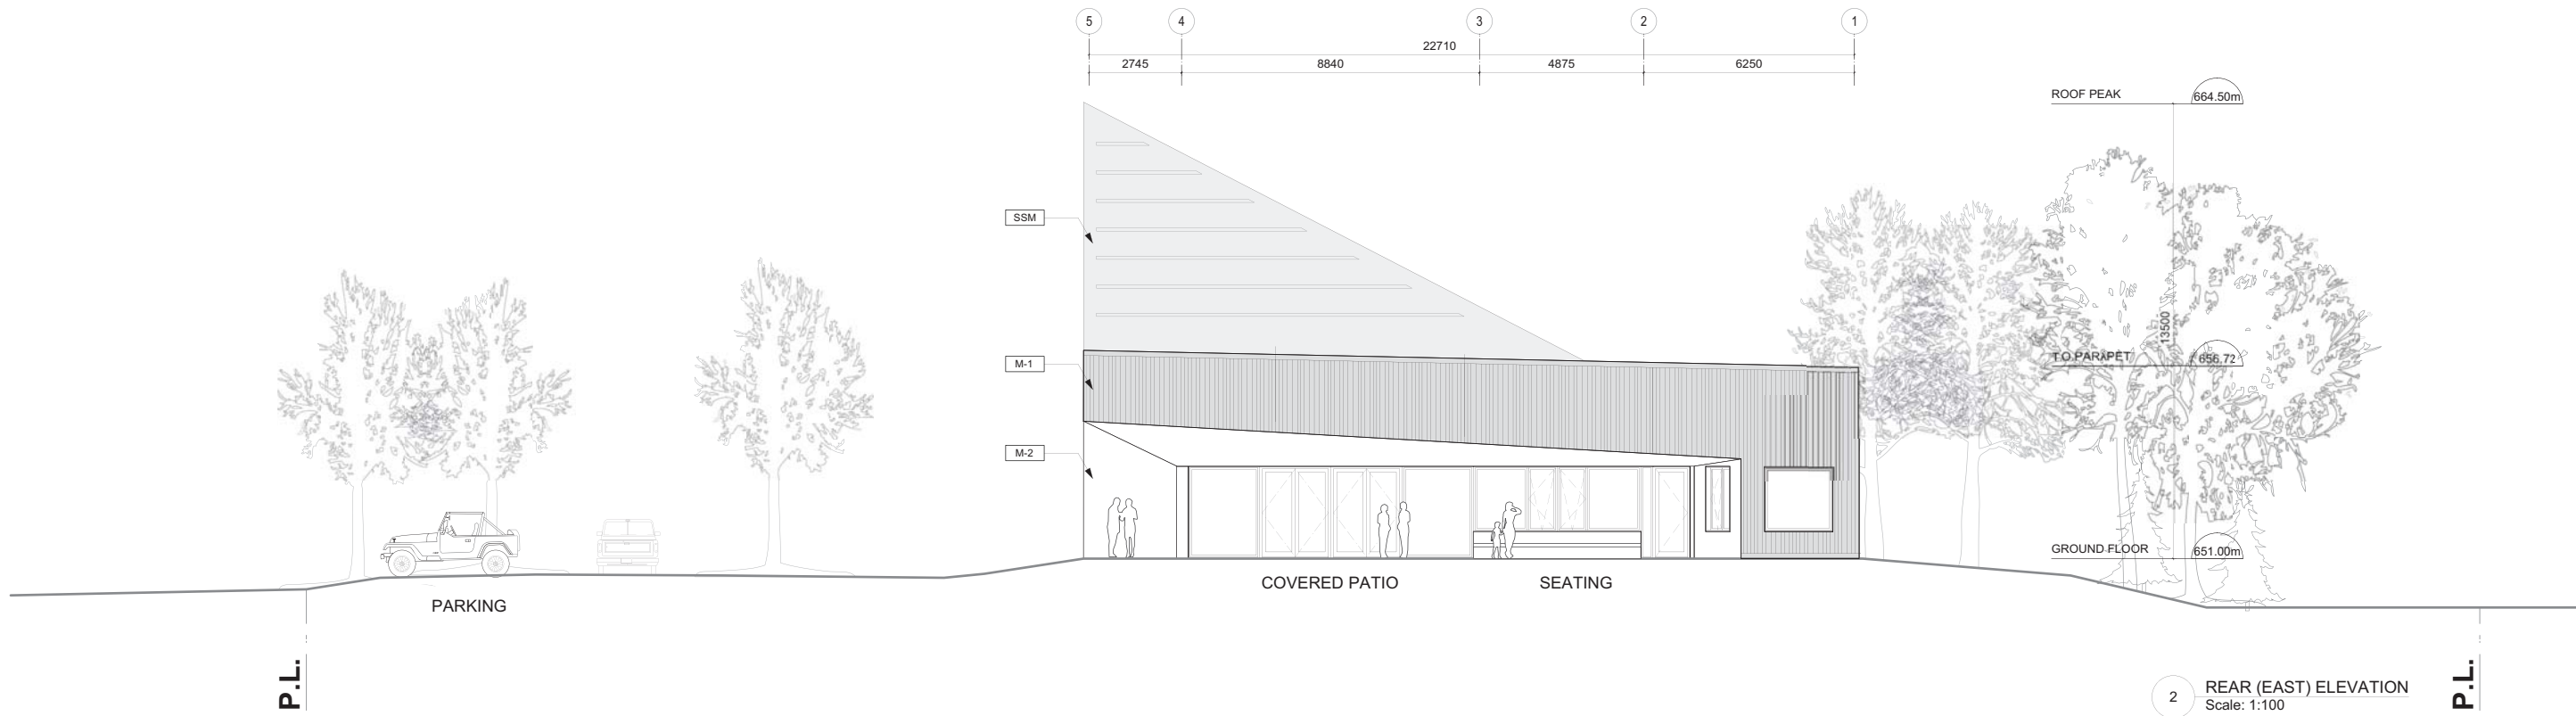


PROJECT

**WHISTLER CHURCH**

7226 Fitzsimmons Road North  
Whistler, BC

CLIENT

**WHISTLER CHURCH**



NO.	DATE	REVISION

COPYRIGHT RESERVED:

All drawings and related documents are the copyright property of the Architect and must be returned upon request. Reproduction of the contract documents in whole or part is forbidden without the Architect's written permission.

LEGEND:

MATERIALS

M-1

LKMe METAL PANEL - COLOUR 1

M-2

LKMe METAL PANEL - COLOUR 2

SSM


STANDING SEAM ROOFING

SEAL

SCALE	DATE	SHEET NO.
1:100	MAR 03, 2020	<b>A 4.01</b>
DRAWN AS	CHECKED IR	

DRAWING TITLE

**EAST & NORTH ELEVATIONS**

**studio**

Architectural Inc. (BC)  
529 Carrall Street  
Vancouver, BC V6B 2J8  
www.airstudio.ca  
604 688 5611



## Appendix C



PROJECT

## WHISTLER CHURCH

7226 Fitzsimmons Road North  
Whistler, BC

CLIENT

## WHISTLER CHURCH

[illegible]

FOR INFORMATION ONLY  
NOT FOR CONSTRUCTION

COPYRIGHT RESERVED:

All drawings and related documents are the copyright property of the Architect and must be returned upon request. Reproduction of the contract documents in whole or part is forbidden without the Architect's written permission.

LEGEND:

SEAL

SCALE N/A	DATE MAR 03, 2020	SHEET NO. <b>A 9.00</b>
DRAWN AS	CHECKED IR	

DRAWING TITLE

### RENDERING 1

**AIRstudio**  
Architect AIBC  
(Architecture Inge Roecker)  
529 Carrall Street  
Vancouver, BC V6B 2J8  
www.airstudio.ca  
604 688 5611





Appendix C


PROJECT

**WHISTLER CHURCH**

7226 Fitzsimmons Road North  
Whistler, BC

CLIENT

**WHISTLER CHURCH**



NO.	DATE	REVISION

COPYRIGHT RESERVED:

All drawings and related documents are the copyright property of the Architect and must be returned upon request. Reproduction of the contract documents in whole or part is forbidden without the Architect's written permission.


LEGEND:

SEAL

SCALE	DATE	SHEET NO.
N/A	MAR 03, 2020	<b>A 9.01</b>
DRAWN AS	CHECKED IR	

DRAWING TITLE

**RENDERING 2**

**AIR**studio

(Architect Inge Roescher)

529 Carrall Street  
Vancouver, BC V6B 2J8  
www.airstudio.ca  
604 688 5611



## Appendix C



PROJECT

# WHISTLER CHURCH

7226 Fitzsimmons Road North  
Whistler, BC

---

CLIENT

## WHISTLER CHURCH



[illegible]

**COPYRIGHT RESERVED:**  
All drawings and related documents are the copyright property of the Architect and must be returned upon request. Reproduction of the contract documents in whole or part is forbidden without the Architect's written permission.

LEGEND:

SEAL

SCALE N/A	DATE MAR 03, 2020	SHEET NO.  <b>A 9.02</b>
DRAWN AS	CHECKED IR	

DRAWING TITLE


**RENDERING 3**

**AIRstudio**  
Architect AIBC  
(Architecture Inge Roecker)  
529 Carrall Street  
Vancouver, BC V6B 2J8  
[www.airstudio.ca](http://www.airstudio.ca)  
604 688 5611




## Appendix C

[illegible]

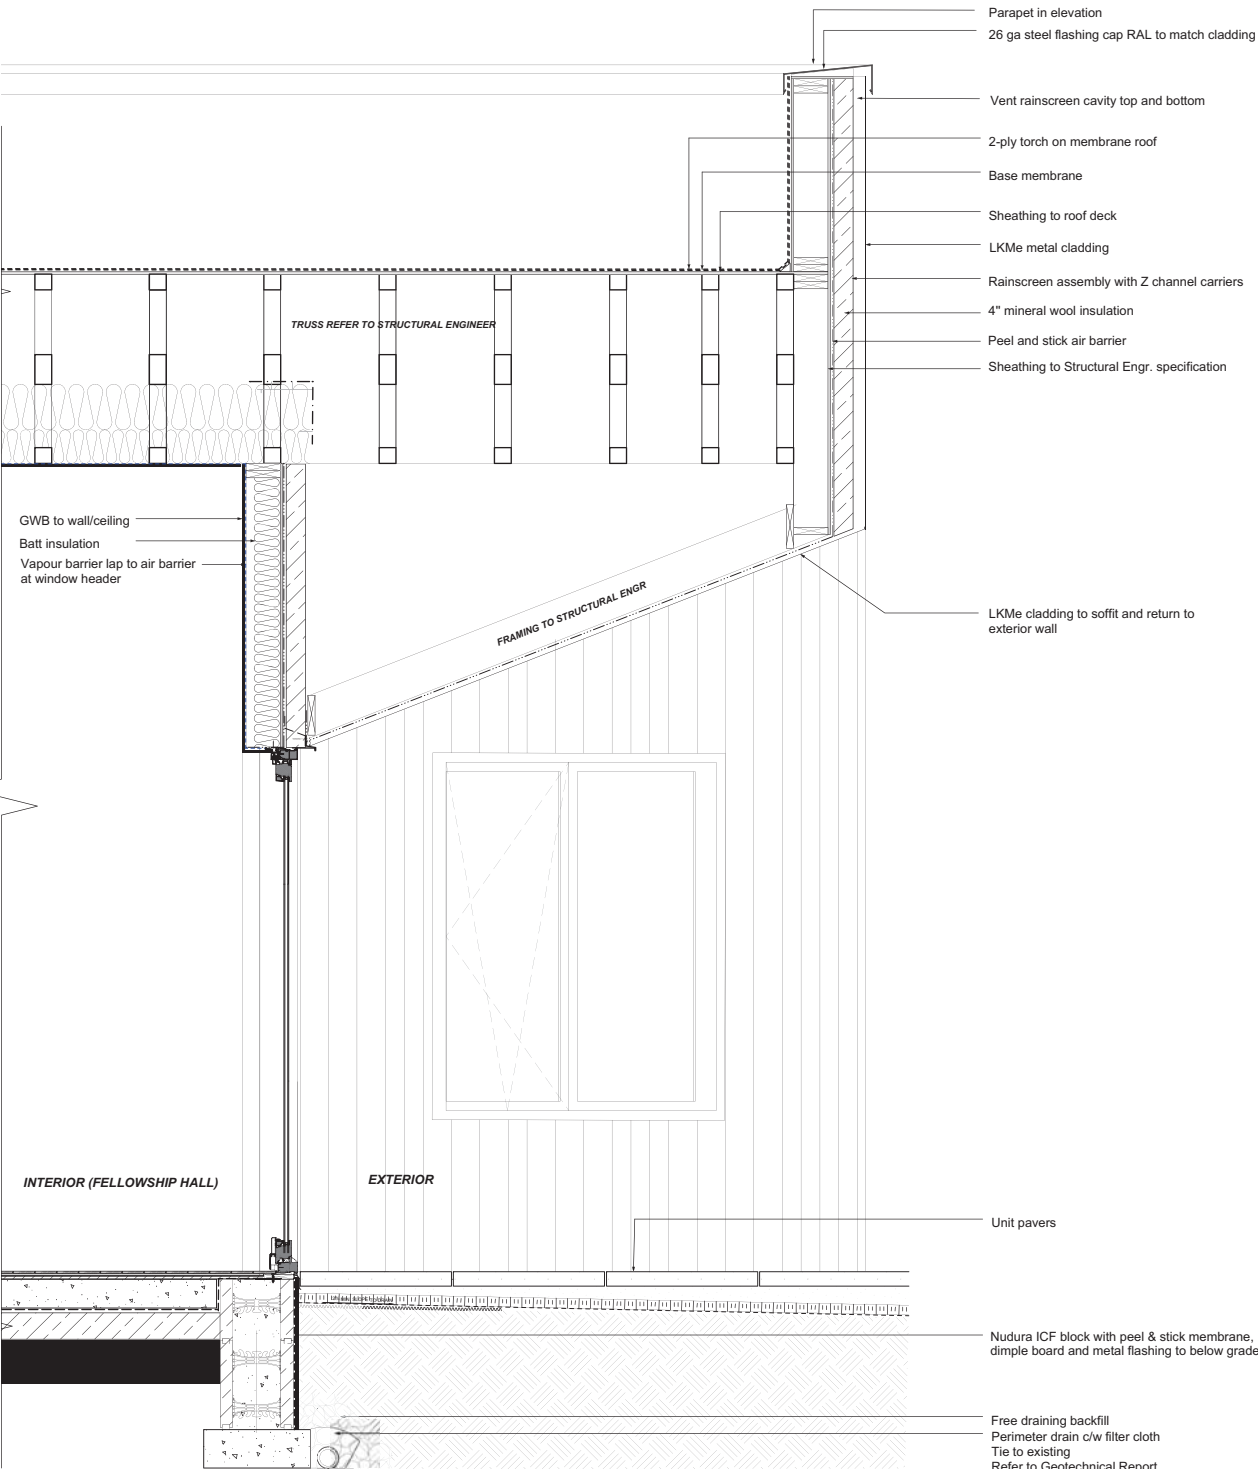

1 EAST WALL SECTION (FELLOWSHIP HALL TO EXTERIOR)  
Scale: 1:20

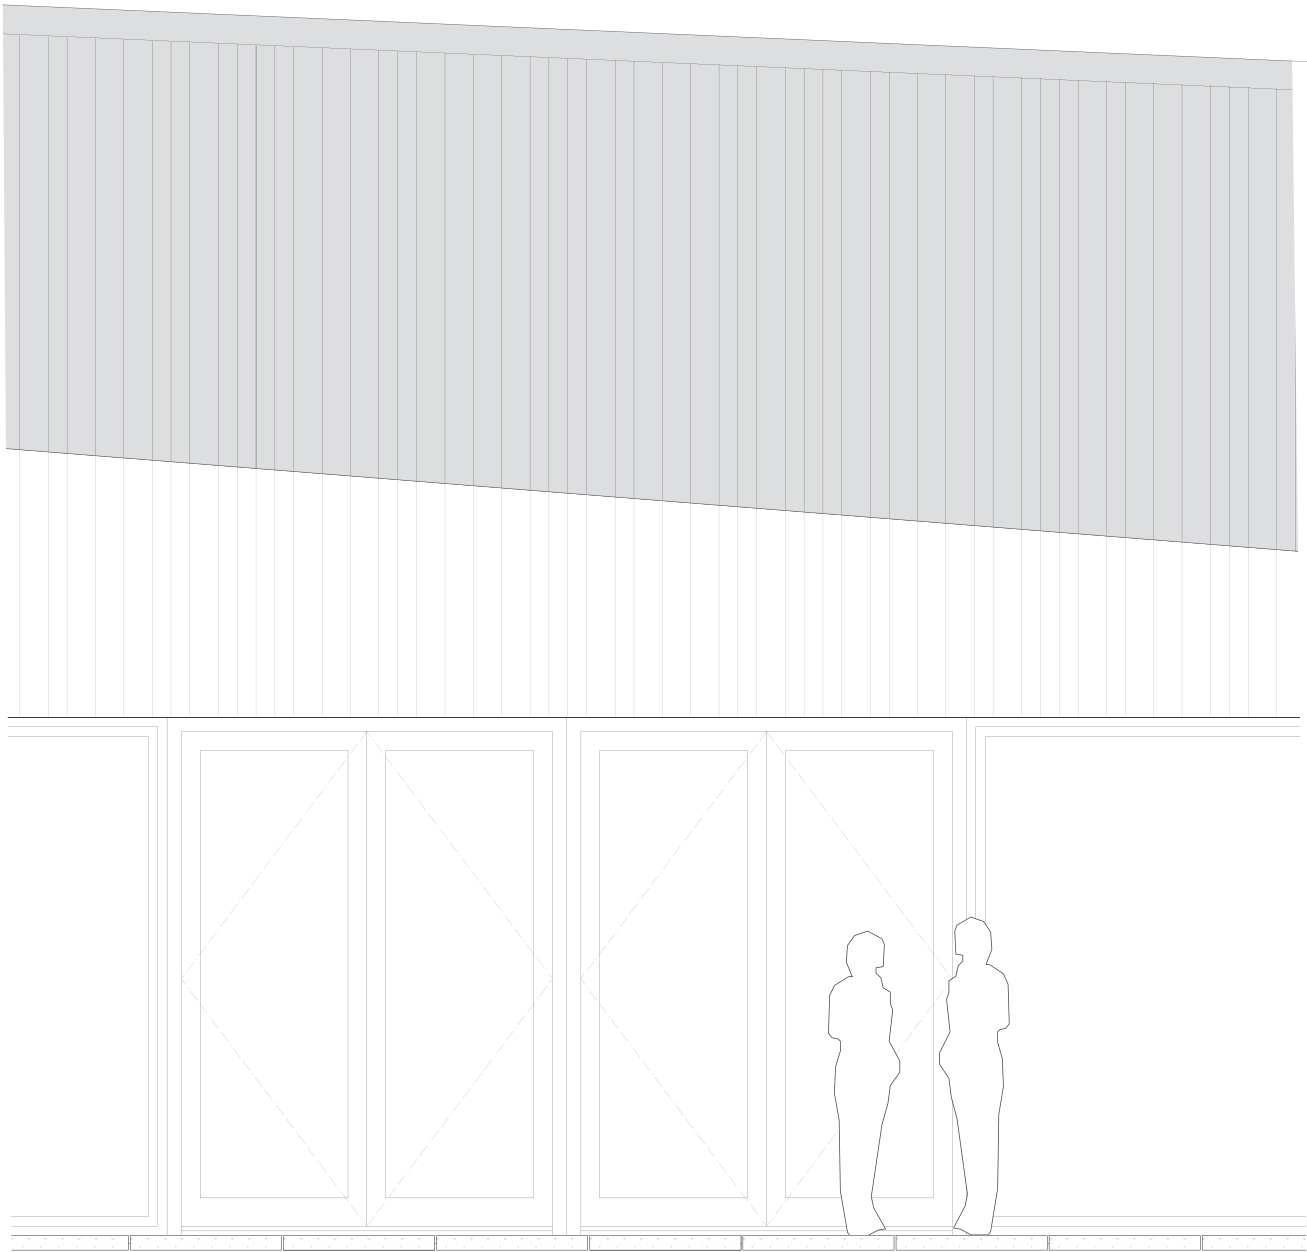

2 REAR (EAST) ELEVATION  
Scale: 1:20

Appendix C


PROJECT

**WHISTLER CHURCH**

7226 Fitzsimmons Road North  
Whistler, BC

CLIENT

**WHISTLER CHURCH**



NO.	DATE	REVISION

COPYRIGHT RESERVED:

All drawings and related documents are the copyright property of the Architect and must be returned upon request. Reproduction of the contract documents in whole or part is forbidden without the Architect's written permission.


LEGEND:

SEAL

SCALE	DATE	SHEET NO.
1:10	MAR 03, 2020	<b>SK 01</b>
DRAWN AS	CHECKED IR	

DRAWING TITLE

**FACADE SKETCH CONCEPT**


**AIR**studio

(Architect Inge Roescher)

529 Carrall Street  
Vancouver, BC V6B 2J8  
www.airstudio.ca  
604 688 5611



# Appendix C

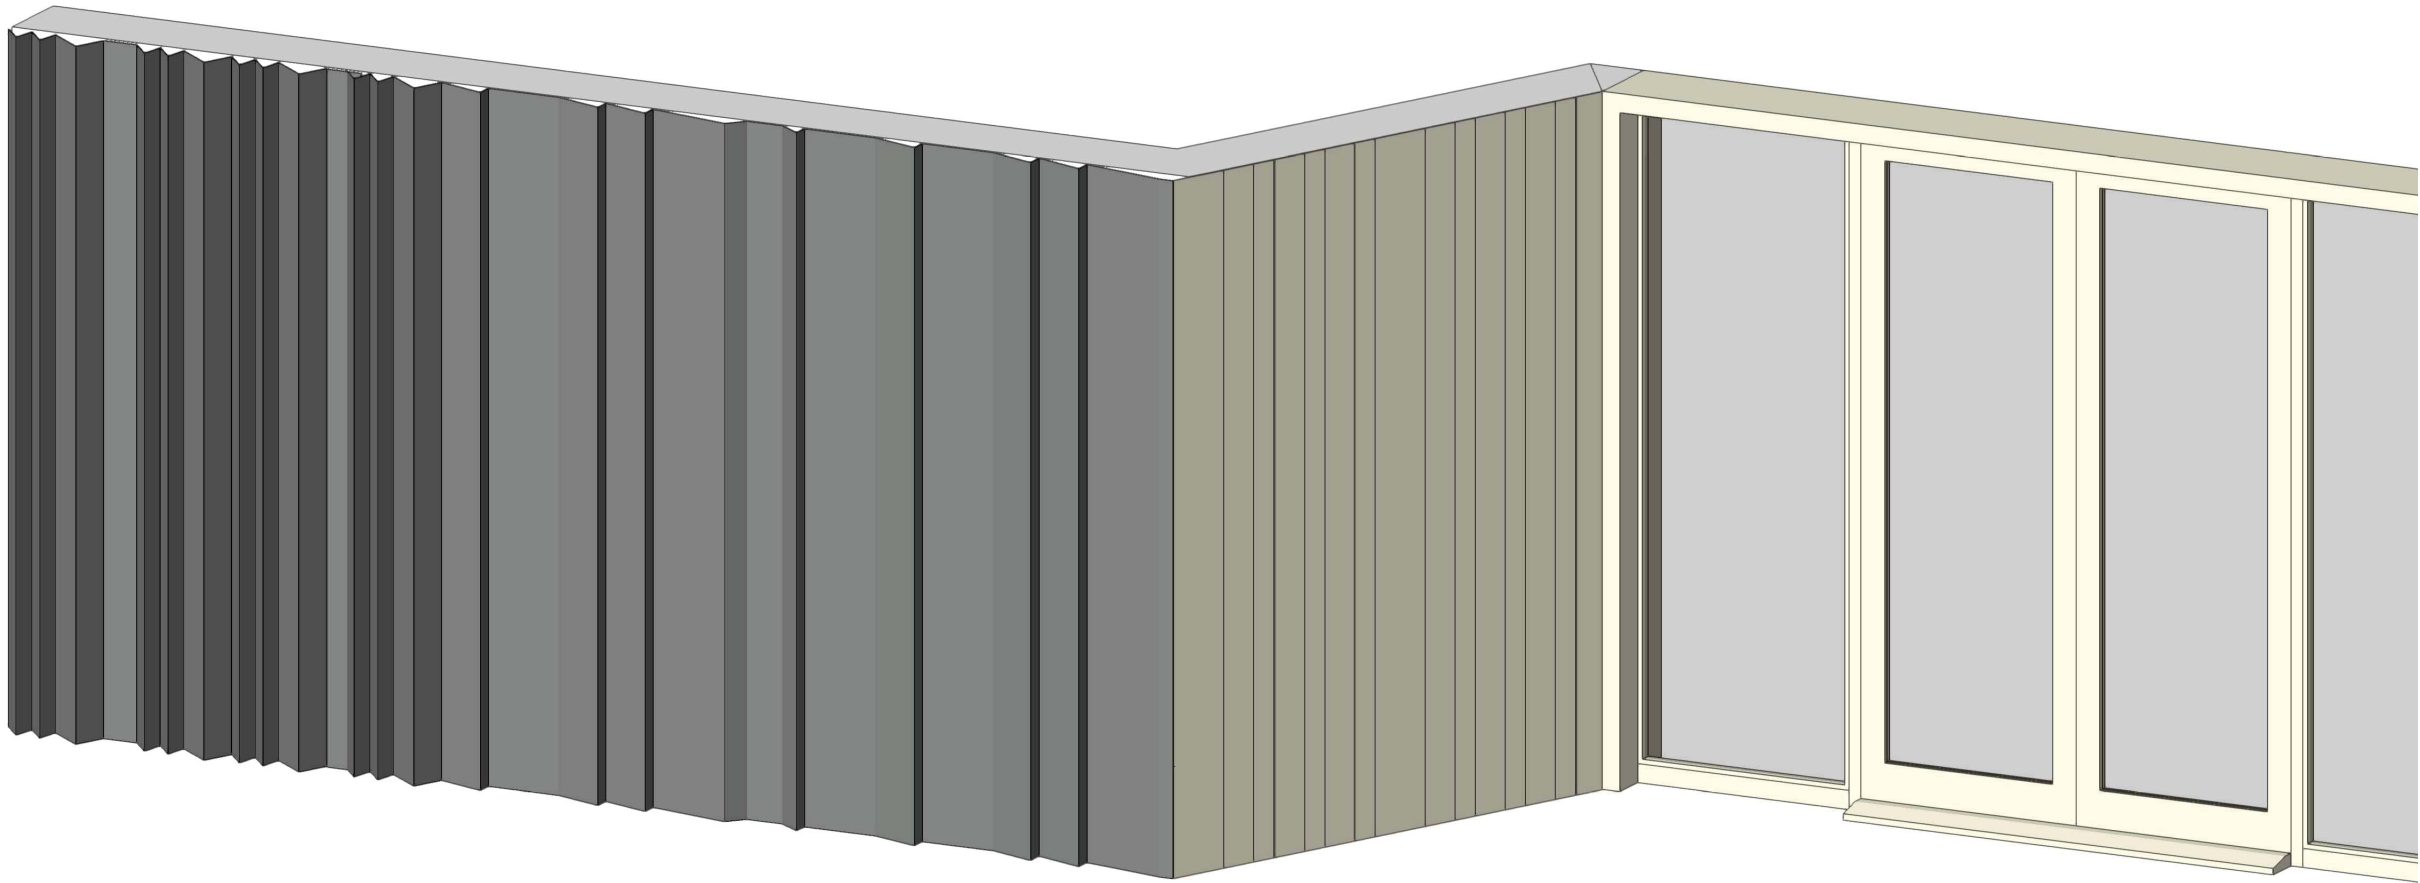


PROJECT

WHISTLER CHURCH

7226 Fitzsimmons Road North  
Whistler, BC

CLIENT

WHISTLER CHURCH



NO.	DATE	REVISION

COPYRIGHT RESERVED:

All drawings and related documents are the copyright property of the Architect and must be returned upon request. Reproduction of the contract documents in whole or part is forbidden without the Architect's written permission.

LEGEND:

SEAL

SCALE	DATE	SHEET NO.
N/A	MAR 03, 2020	SK 02
DRAWN	CHECKED	
AS	IR	

DRAWING TITLE

PROFILE SKETCH

AIRstudio

(Architect AIBC)

529 Carrall Street  
Vancouver, BC V6B 2J8  
www.airstudio.ca  
604 688 5611