


## Appendix D

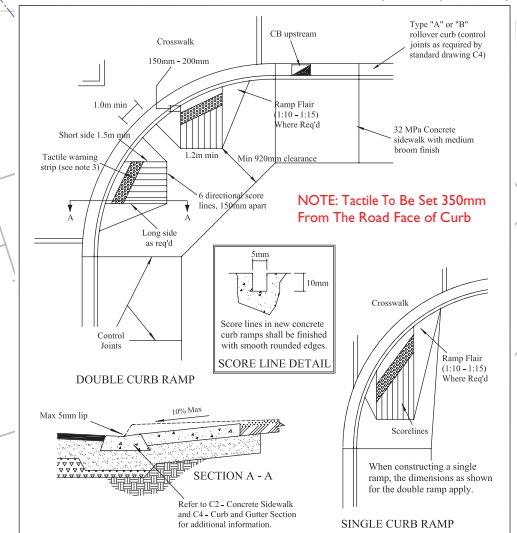

**NOTE**

1. Refer to Section 02523 of the Master Municipal Construction Document for detailed specifications.
2. When the sidewalk is separated from the curb by a boulevard, the concept of this detail is to be incorporated into the design.
3. Tactile warning strip to be 24" wide, cast-in-place, as supplied by Armour Tile, or approved equal. Colour to be determined by RMOW.



RESORT MUN. OF WHISTLER	
WHEELCHAIR RAMP AT INTERSECTIONS	
DRAWN BY: R.A.	DATE: June 2009
SCALE: N.T.S.	DWG. NO.: C9



6. March 12, Curb Ramps, Garbage Path
5. February 25, RMOW Comment - Planting
4. February 12, 2020 Lock Block Wall Section
3. January 28, 2020 Parkin, Planting Coordinate Civil
2. December 18, 2019 Garbage Path
1. November 5, 2019 Municipal Comment



**TOM BARRATT LTD.**  
*Landscape Architects*

8605 Drifter Way Whistler, BC Canada V8E 0G2  
T.604.932.3040 info@tbla.com  
www.tbla.com

PROJECT

Whistler  
Community Church

DRAWING TITLE

## Landscape

October 4, 2019	SCALE	1:200
-----------------	-------	-------

PROJECT # 938

REVISION # 0

SHEET **LI**


BOTANICAL NAME	COMMON NAME	SYMBOL	COUNT	SIZE
<b>Trees</b>				
Amelanchier x grandiflora 'Princess Diana'	Princess Diana Serviceberry	C	12	4cm CA
Betula nigra	River Birch	B	15	4cm CA
Tsuga mertensiana	Mountain Hemlock	Tm	16	1m
<b>Shrubs</b>				
Cornus stolonifera	Redtwig Dogwood	Cs	25	#1 pot
Rosa woodii	Wood's Rose	R	81	#1 pot
Rubus parviflorus	Thimbleberry	Rp	52	#1 pot
Spiraea douglasii	Hardhack	Sd	63	#1 pot

BOTANICAL NAME	COMMON NAME	SYMBOL	COUNT	SIZE
<b>Ornamental Grasses</b>				
<i>Calamagrostis x acutifolia</i> 'Karl Foerster'	Feather Reed Grass	Ck	208	#1pot
<i>Calamagrostis brachytricha</i>	Korean Feather Reed Grass	Cb	67	#1pot
<i>Deschampsia cespitosa</i> 'Bronzechiefer'	Bronzechiefer Tufted Hair Grass	Dc	307	#1pot
<i>Koeleria macrantha</i>	June Grass	km	16	#1pot
<i>Elymus cinereus</i>	Wild Rye	Ec	36	#1pot
<i>Helictotrichon sempervirens</i>	Blue Oat Grass	H	4	#1pot
<i>Miscanthus sinensis purpurascens</i>	Flame Grass	MP	10	#1pot
<i>Panicum vergatum</i> 'Rehbraun'	Rehbraun Switch Grass	Pr	82	#1pot
<b>Ferns</b>				
<i>Blechnum spicant</i>	Deer Fern	df	15	#1pot
<i>Polystichum munitum</i>	Sword Fern	sf	95	#1pot
<b>Perennials</b>				
<i>Echinacea purpurea</i>	Purple Coneflower	Ep	55	#1pot
<i>Echinacea sundown</i>	Big Sky Coneflower	Ek	31	#1pot
<i>Nepeta x 'Dropmore Blue'</i>	Dropmore Blue Catmint	N	52	#1pot
<i>Rudbeckia fulgida</i> 'Goldsturm'	Goldsturm Cone Flower	rg	23	#1pot
<i>Rudbeckia nitida</i> 'herbstonne'	Herbstonne Rudbeckia	Rn	24	#1pot

Hydrosed Mix: Terrasol 'Lower Growing Mix'  
Sheeps Fescue 20%  
Hard Fescue 20%  
Creeping Red Fescue 30%  
Perennial Ryegrass, Turf Type 30%  
Rate: 2kg/100sq m

**NOTE:**  
All Landscaping to be Installed to the BCSLA Standards  
All Planting Beds & Lawn to be Irrigated by an Accredited  
Irrigation Professional (IIABC)

NOTE: Refer to Civil Plans  
For Detail Site Grading

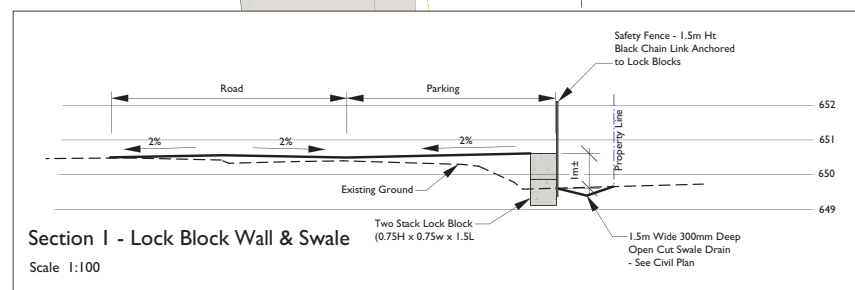

0 10 15 20 m