


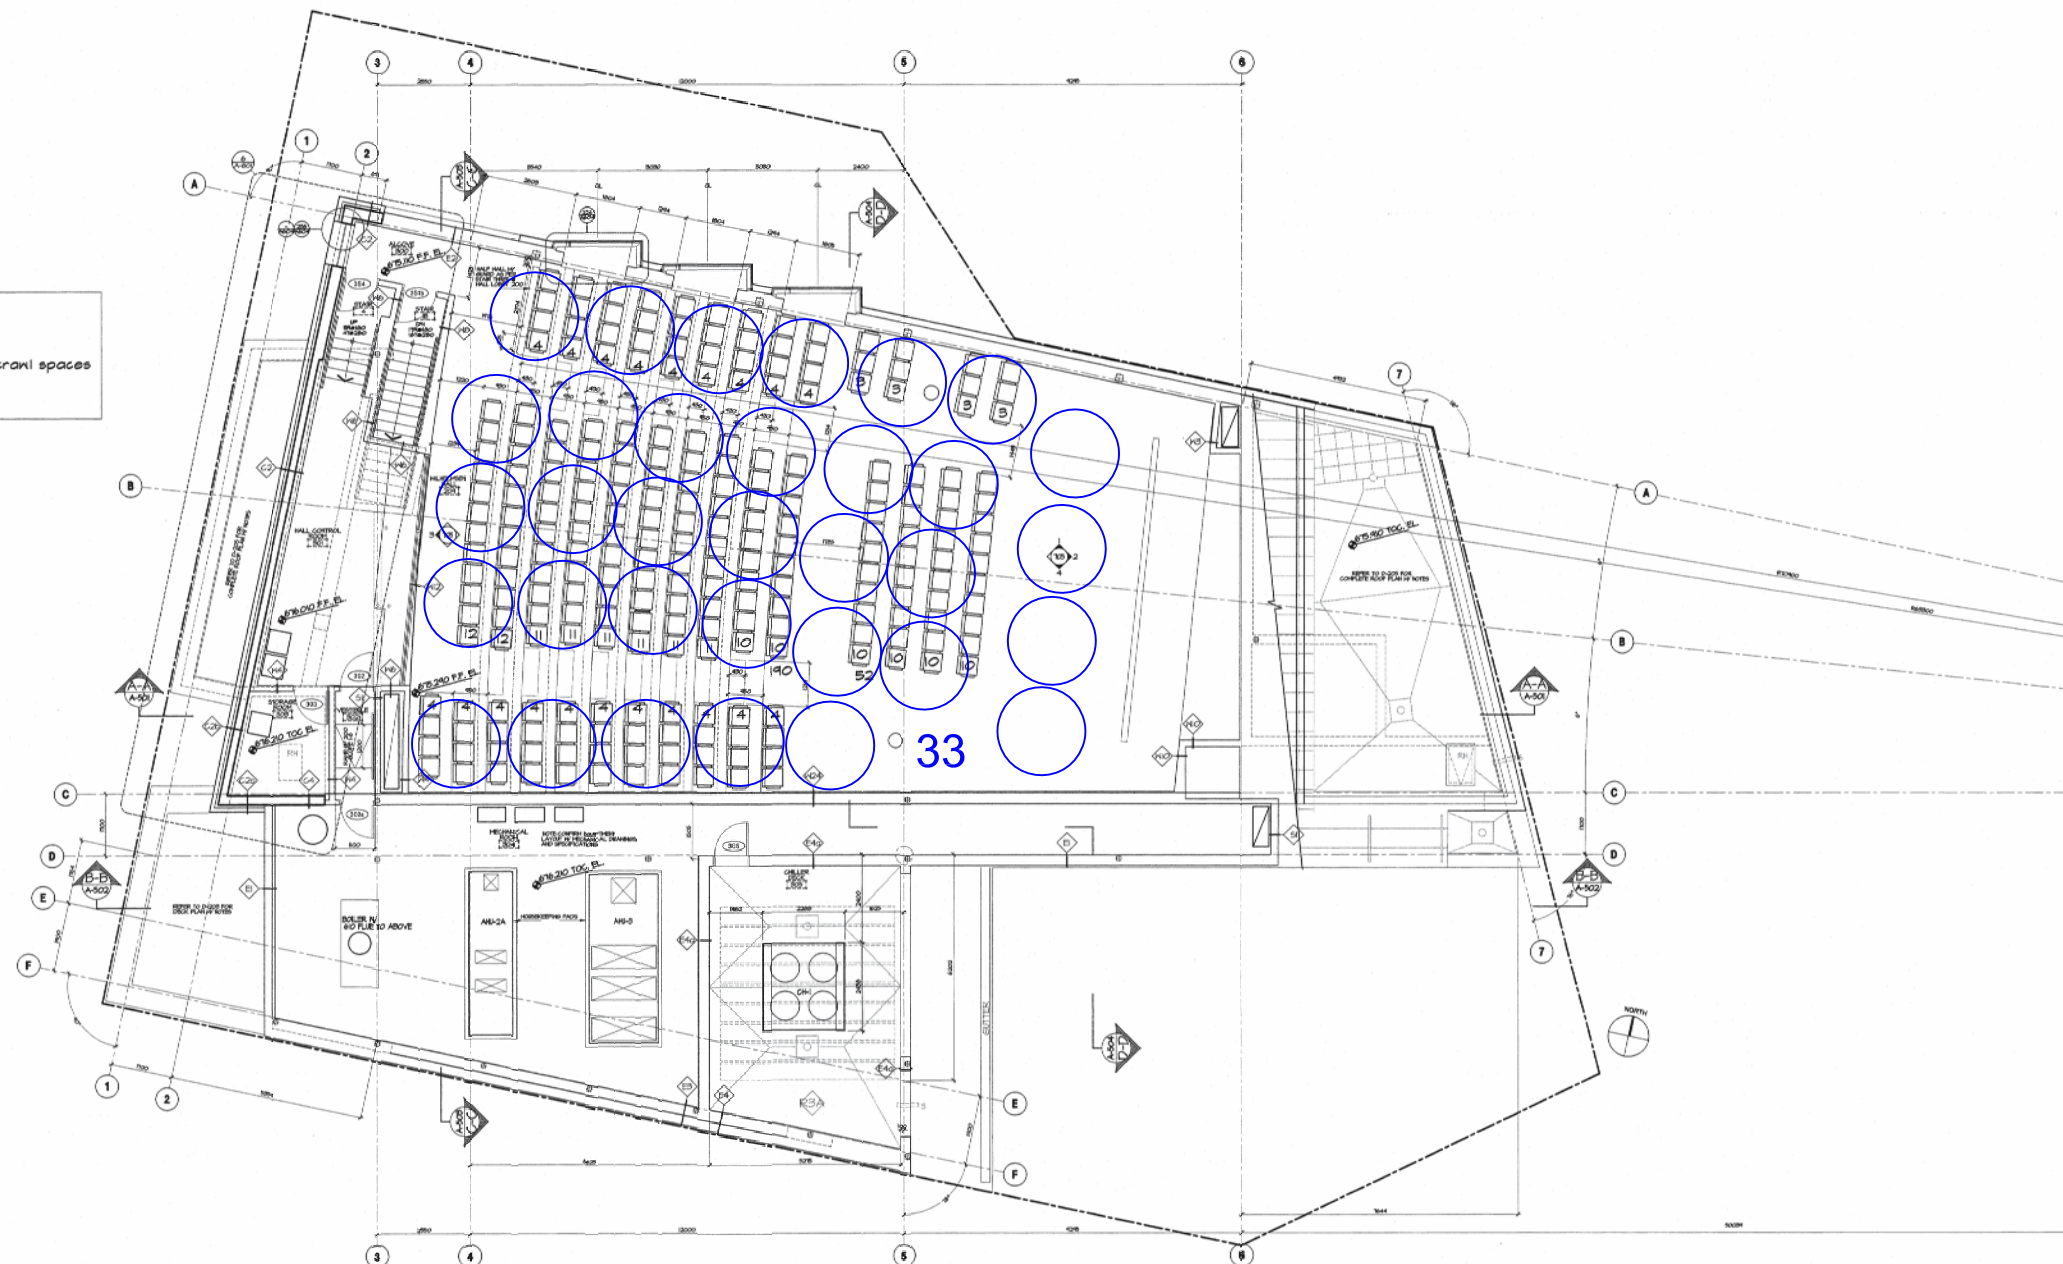

Upper Mezzanine Floor - Statistics

Building Area: 299.18 m2 gross floor area
RMOW excluded areas:
Fixed equipment mechanical/electrical, elevators, crane spaces
158.84 m2 net floor area
= 140.34 m2 net floor area

LEGEND

- LOOKING
DOWN
- ROOM NAME AND
ROOM NUMBER
- SEE
- DOOR NUMBER
(SEE DOOR SCHEDULE)
- BUILDING SECTION NUMBER
SHEET NUMBER
- HALL TYPE
- INTERIOR ELEVATION NUMBER
- SHEET NUMBER
- NOT OFF
- FLOOR CHANGE AS NOTED

This drawing, as an instrument of service, is the property of Gulf Coast Gaskets Welding Rings, Inc., and may not be reproduced without prior permission, and while the reproducer covenants that it will, for designs and other information shown on this drawing and for use in the specified project only and shall not be used otherwise without written permission of the office.

Other drawings shall have precedence over scaled dimensions. Contractors shall verify and be responsible for all dimensions and conditions of the job and this office shall be informed of any variations from the dimensions and conditions shown on the drawing. Drawings shall not be submitted to the office for review unless previously with fabrication.

[illegible]

Consultant

Project

MAURICE YOUNG
MILLENNIUM PLACE

Whistler Skiers' Chapel Society
WHISTLER BRITISH COLUMBIA

DGBK
ARCHITECTS

Dalla-Lana Griffin Dowling Knapp Architects

400-1080 Mainland Street, Vancouver, British Columbia CANADA V6B 2T4
Tel (604) 682-1084 Fax (604) 682-2405 E-mail: info@dgbl.com

	Time
1	10:00
2	10:15
3	10:30
4	10:45
5	11:00
6	11:15
7	11:30
8	11:45
9	12:00
10	12:15
11	12:30
12	12:45
13	13:00
14	13:15
15	13:30
16	13:45
17	14:00
18	14:15
19	14:30
20	14:45
21	15:00
22	15:15
23	15:30
24	15:45
25	16:00
26	16:15
27	16:30
28	16:45
29	17:00
30	17:15
31	17:30
32	17:45
33	18:00
34	18:15
35	18:30
36	18:45
37	19:00
38	19:15
39	19:30
40	19:45
41	20:00
42	20:15
43	20:30
44	20:45
45	21:00
46	21:15
47	21:30
48	21:45
49	22:00
50	22:15
51	22:30
52	22:45
53	23:00
54	23:15
55	23:30
56	23:45
57	24:00
58	24:15
59	24:30
60	24:45
61	25:00
62	25:15
63	25:30
64	25:45
65	26:00
66	26:15
67	26:30
68	26:45
69	27:00
70	27:15
71	27:30
72	27:45
73	28:00
74	28:15
75	28:30
76	28:45
77	29:00
78	29:15
79	29:30
80	29:45
81	30:00
82	30:15
83	30:30
84	30:45
85	31:00
86	31:15
87	31:30
88	31:45
89	32:00
90	32:15
91	32:30
92	32:45
93	33:00
94	33:15
95	33:30
96	33:45
97	34:00
98	34:15
99	34:30
100	34:45
101	35:00
102	35:15
103	35:30
104	35:45
105	36:00
106	36:15
107	36:30
108	36:45
109	37:00
110	37:15
111	37:30
112	37:45
113	38:00
114	38:15
115	38:30
116	38:45
117	39:00
118	39:15
119	39:30
120	39:45
121	40:00
122	40:15
123	40:30
124	40:45
125	41:00
126	41:15
127	41:30
128	41:45
129	42:00
130	42:15
131	42:30
132	42:45
133	43:00
134	43:15
135	43:30
136	43:45
137	44:00
138	44:15
139	44:30
140	44:45
141	45:00
142	45:15
143	45:30
144	45:45
145	46:00
146	46:15
147	46:30
148	46:45
149	47:00
150	47:15
151	47:30
152	47:45
153	48:00
154	48:15
155	

**MEZZANINE FLOOR
PLAN**

Scale 1:75

Date **DEC. 99**Drawn **jk**

Checked **fdl**

Project No. 98-105

Drawing No.

A-204

Latest Revision No.

