
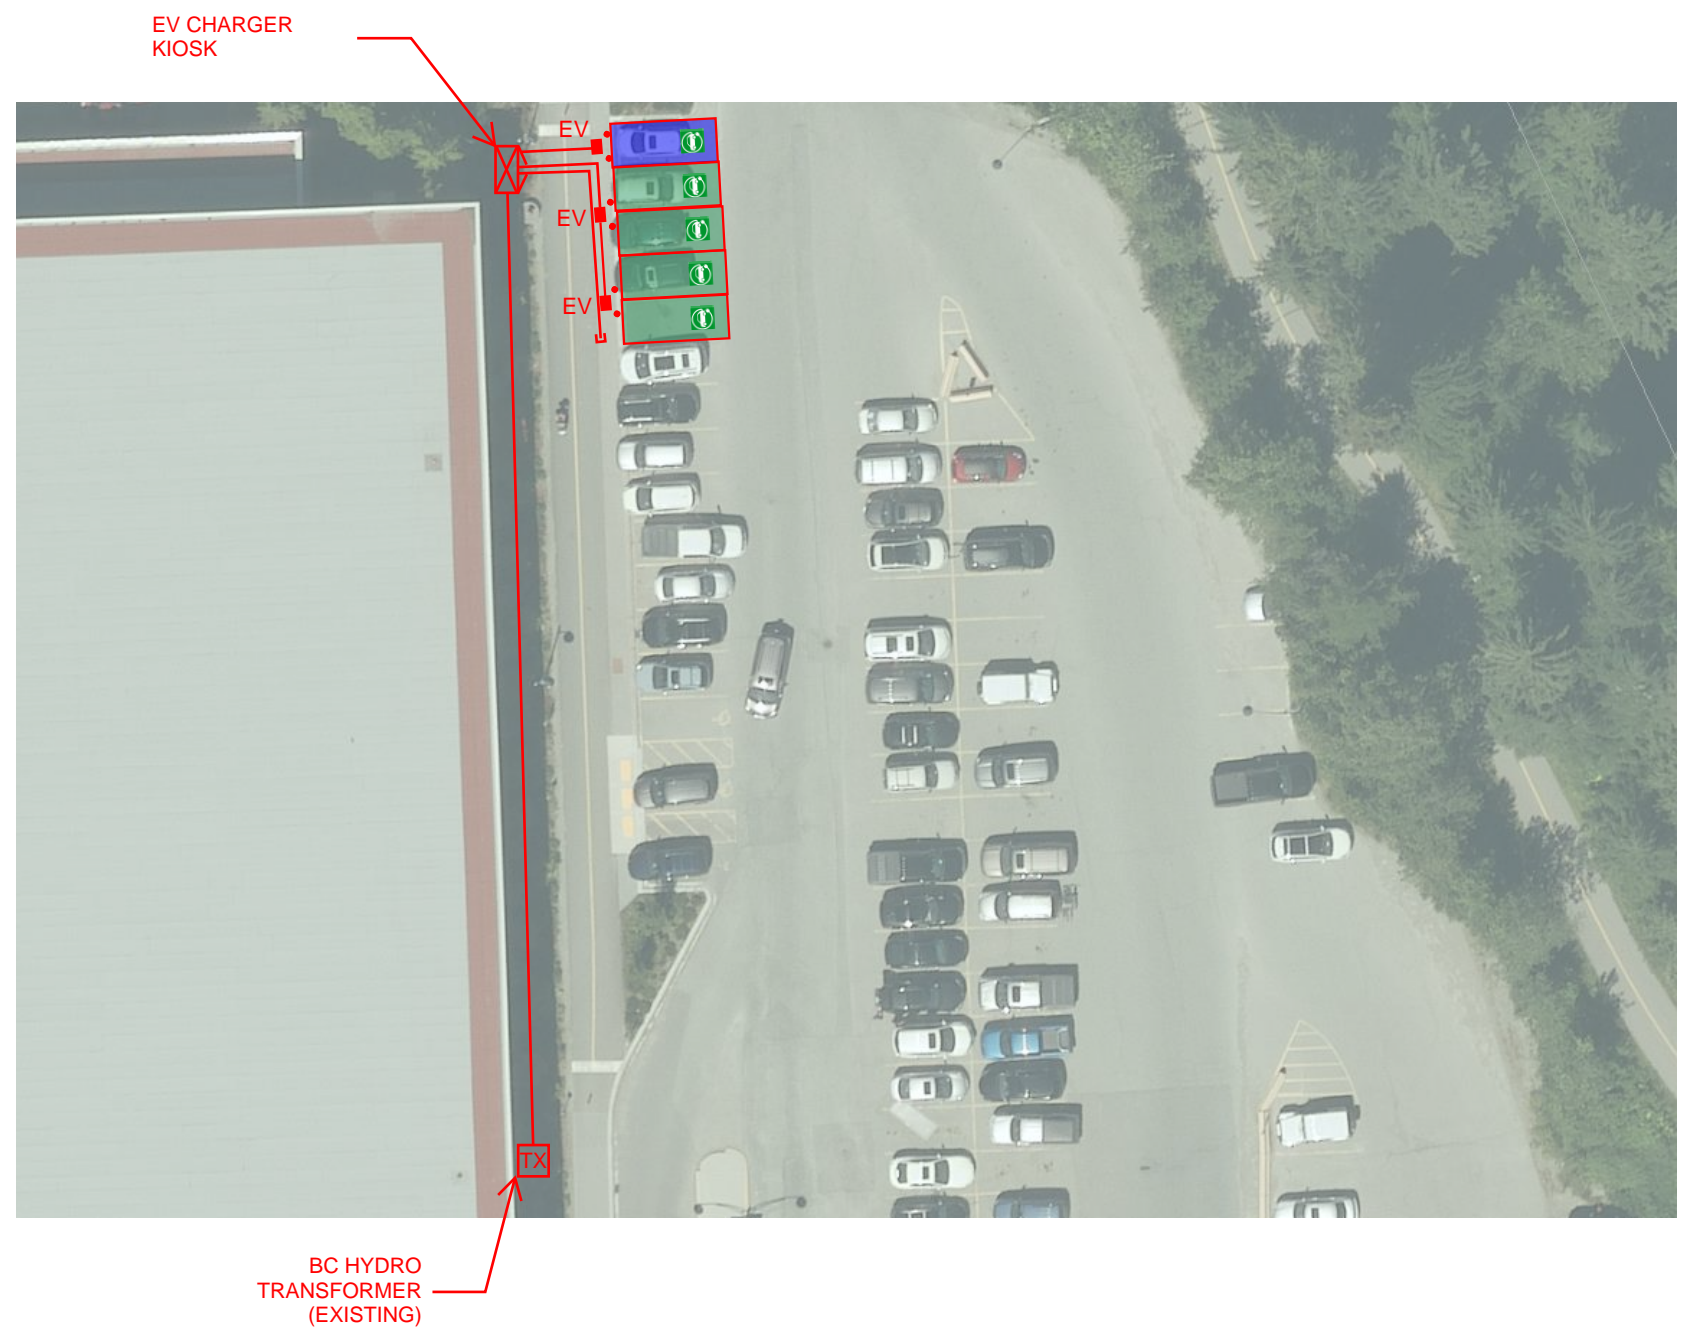





AREA ENLARGEMENT ① RAINBOW PARK

				CLIENT			 PBX ENGINEERING Ltd. Suite 201 - 2612 Bridge St. Victoria BC, V8T 4S9 Tel 250.388.7222 www.pbxeng.com				
				PROJECT			RESORT MUNICIPALITY OF WHISTLER SITE PLAN RAINBOW PARK				
1 20OCT16 ISSUED FOR FUNDING APPLICATION				PBX	BW	BW	SEA TO SKY EV NETWORK EXPANSION				
Rev.	DATE	ISSUE / REVISION DESCRIPTION			DESN	QC	QA	SCALE	PROJECT NUMBER	DRAWING NUMBER	REV.
								AS SHOWN	20435	ESK010	1




AREA ENLARGEMENT ① MEADOW PARK

				CLIENT			PBX ENGINEERING PBX ENGINEERING Ltd. Suite 201 - 2612 Bridge St. Victoria BC, V8T 4S9 Tel: 250.368.7222 www.pbxeng.com			
				PROJECT			TITLE RESORT MUNICIPALITY OF WHISTLER SITE PLAN MEADOW PARK			
1 20OCT16 ISSUED FOR FUNDING APPLICATION				PBX	BW	BW	SCALE			
Rev.	DATE	ISSUE / REVISION DESCRIPTION	DESN	QC	QA	PROJECT			REV.	
						SEA TO SKY EV NETWORK EXPANSION			1	
				AS SHOWN			PROJECT NUMBER		DRAWING NUMBER	
							20435		ESK020	

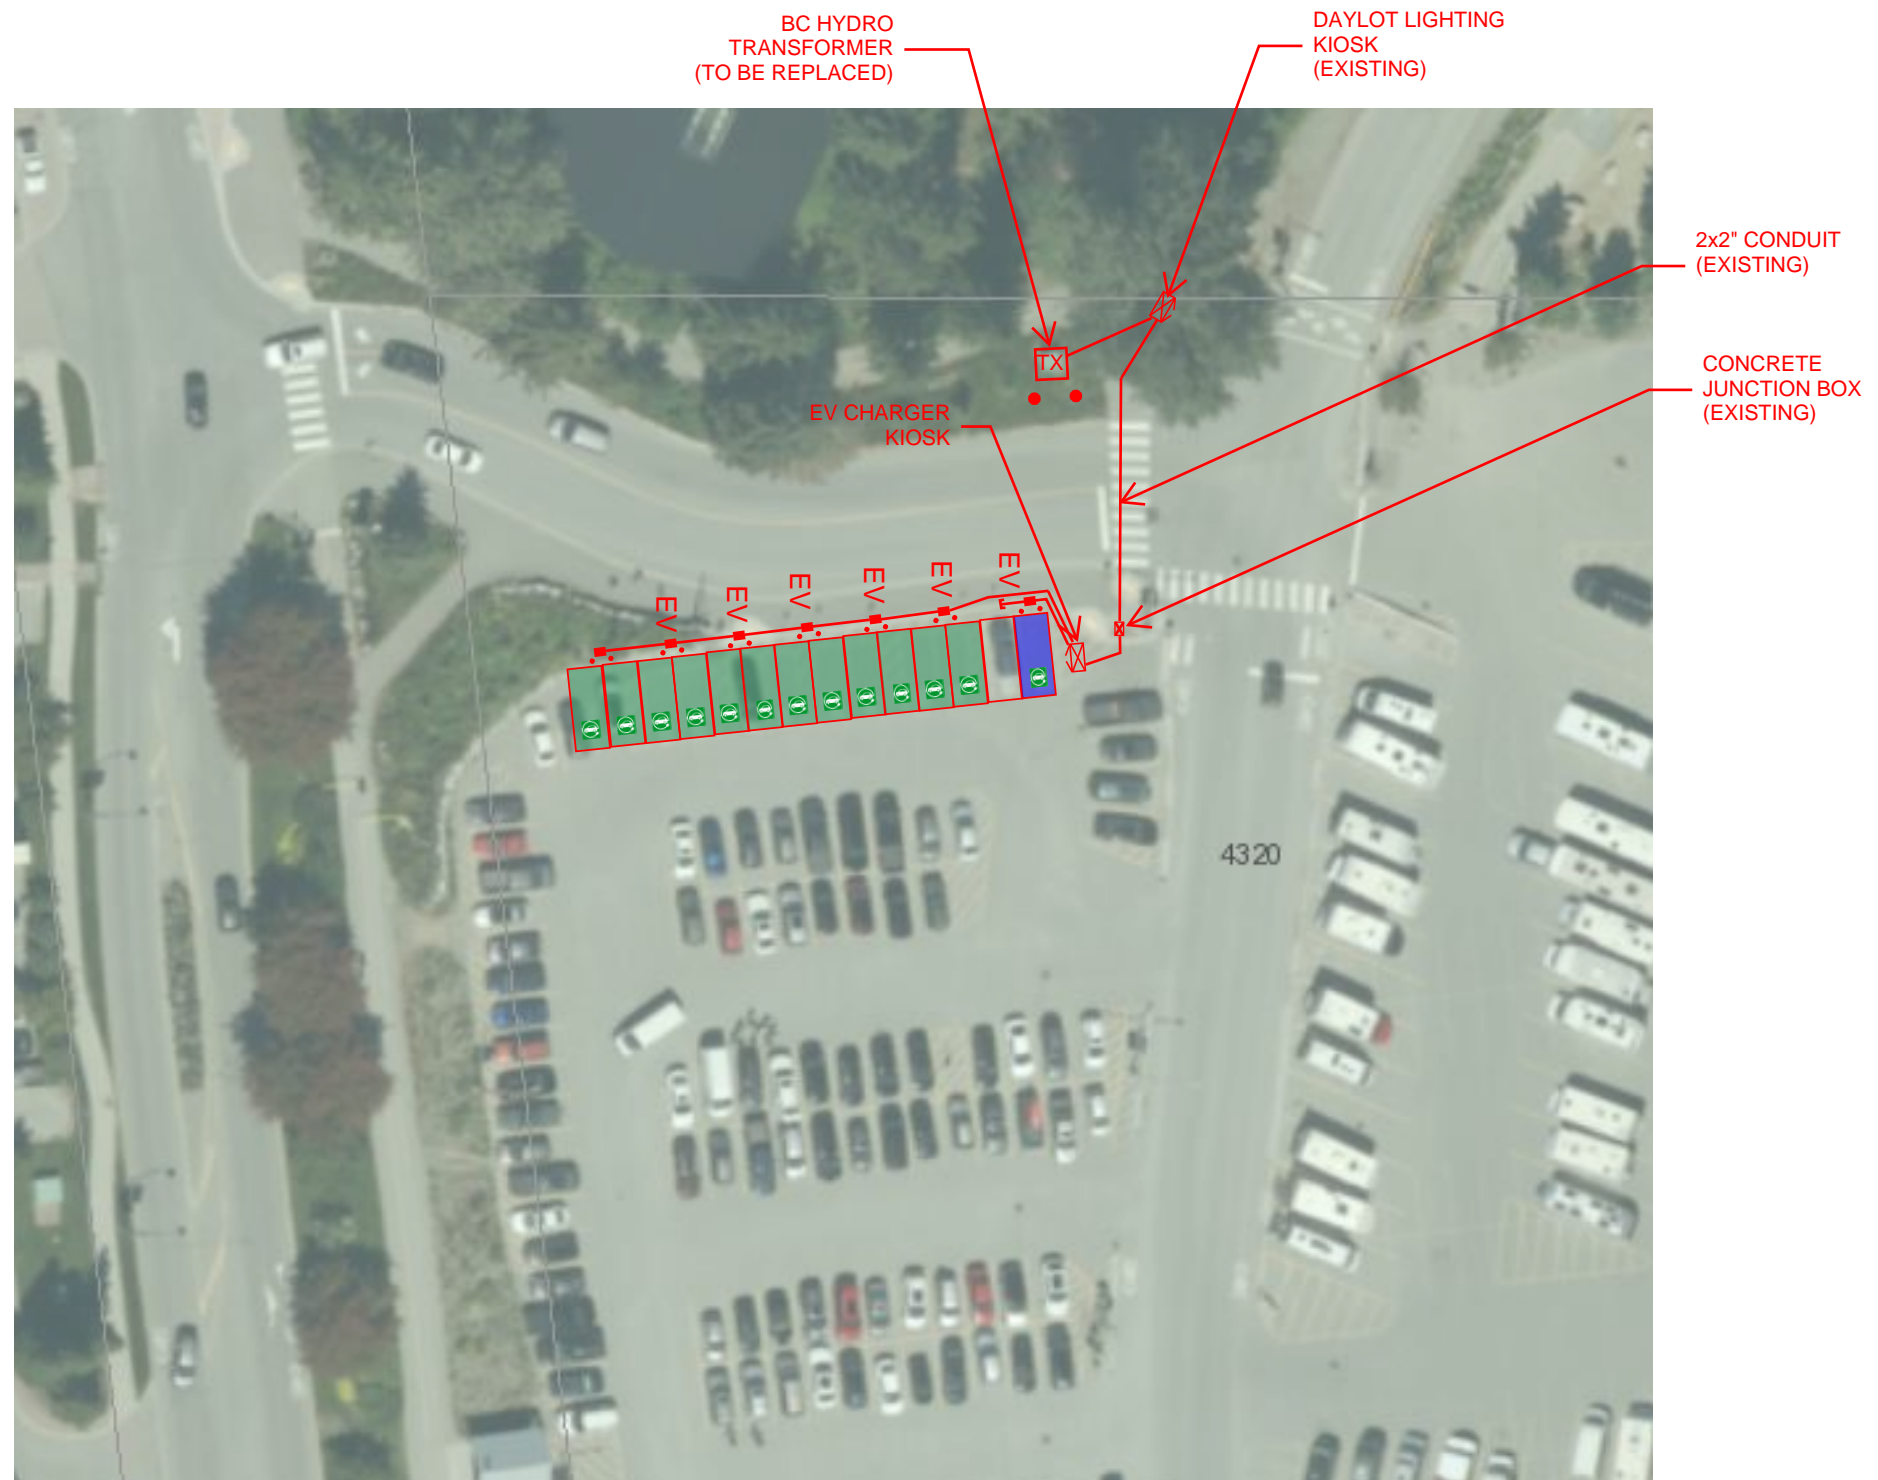

AREA ENLARGEMENT ① DAYLOT 3 PARKING LOT

				CLIENT			PBX ENGINEERING PBX ENGINEERING Ltd. Suite 201 - 2612 Bridge St. Victoria BC, V8T 4S9 Tel: 250.368.7222 www.pbxeng.com			
				PROJECT			TITLE RESORT MUNICIPALITY OF WHISTLER SITE PLAN DAYLOT 3			
1 20OCT16 ISSUED FOR FUNDING APPLICATION				PBX	BW	BW	SEA TO SKY EV NETWORK EXPANSION			
Rev.	DATE	ISSUE / REVISION DESCRIPTION	DESN	QC	QA	SCALE AS SHOWN		PROJECT NUMBER 20435	DRAWING NUMBER ESK030	REV. 1

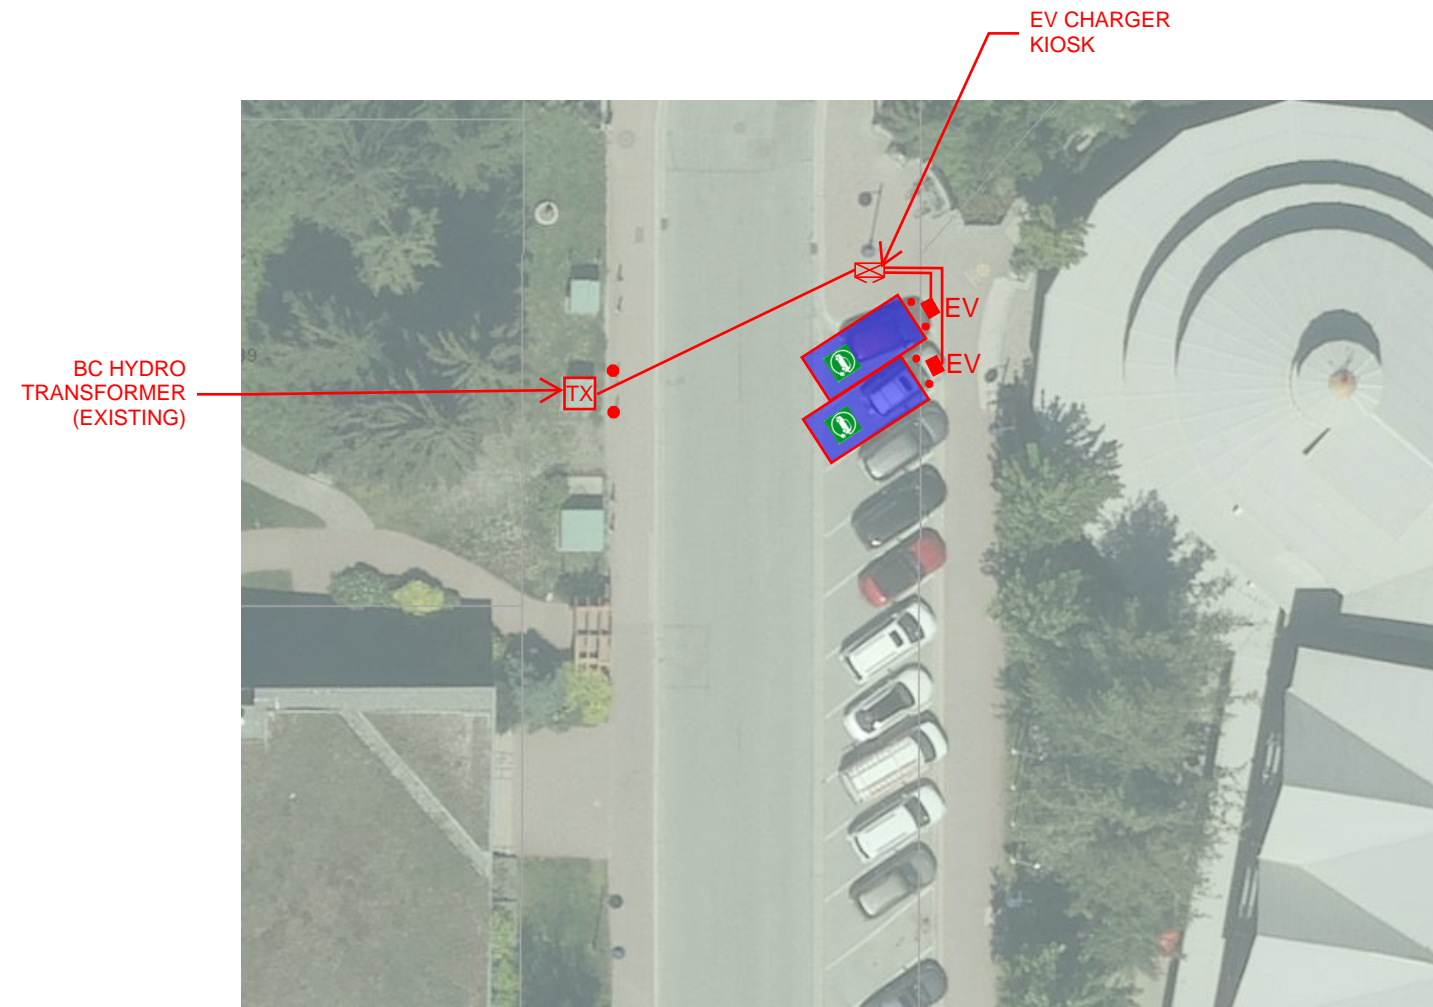


AREA ENLARGEMENT 1 MAIN STREET


				CLIENT			PBX ENGINEERING PBX ENGINEERING Ltd. Suite 201 - 2612 Bridge St. Victoria BC, V8T 4S9 Tel 250.368.7222 www.pbxeng.com			
				PROJECT			RESORT MUNICIPALITY OF WHISTLER SITE PLAN MAIN STREET			
1 20OCT16 ISSUED FOR FUNDING APPLICATION				PBX	BW	BW	SEA TO SKY EV NETWORK EXPANSION			
Rev.	DATE	ISSUE / REVISION DESCRIPTION	DESN	QC	QA	SCALE		PROJECT NUMBER	DRAWING NUMBER	REV.
						AS SHOWN		20435	ESK040	1


LIBRARY ELECTRICAL ROOM
(EXISTING)

BUILDING PDC
(EXISTING)

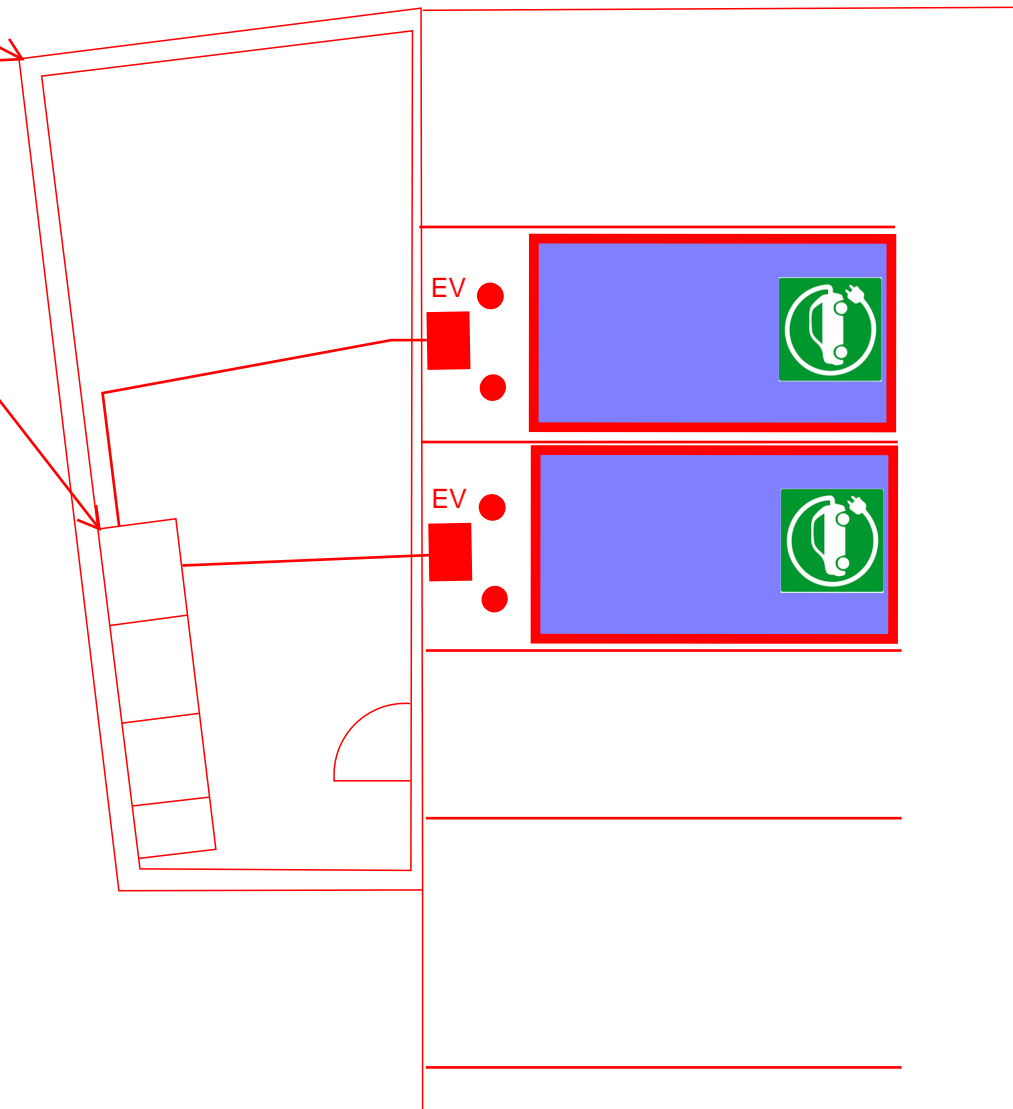


AREA ENLARGEMENT **1** LIBRARY UNDERGROUND

				CLIENT			 PBX ENGINEERING Ltd. Suite 201 - 2612 Bridge St. Victoria BC, V8T 4S9 Tel 250.368.7222 www.pbxeng.com		
				PROJECT			RESORT MUNICIPALITY OF WHISTLER SITE PLAN LIBRARY UNDERGROUND		
1 20OCT16 ISSUED FOR FUNDING APPLICATION				PBX	BW	BW	SEA TO SKY EV NETWORK EXPANSION		
Rev.	DATE	ISSUE / REVISION DESCRIPTION	DESN	QC	QA	SCALE	PROJECT NUMBER	DRAWING NUMBER	REV.
						AS SHOWN	20435	ESK050	1

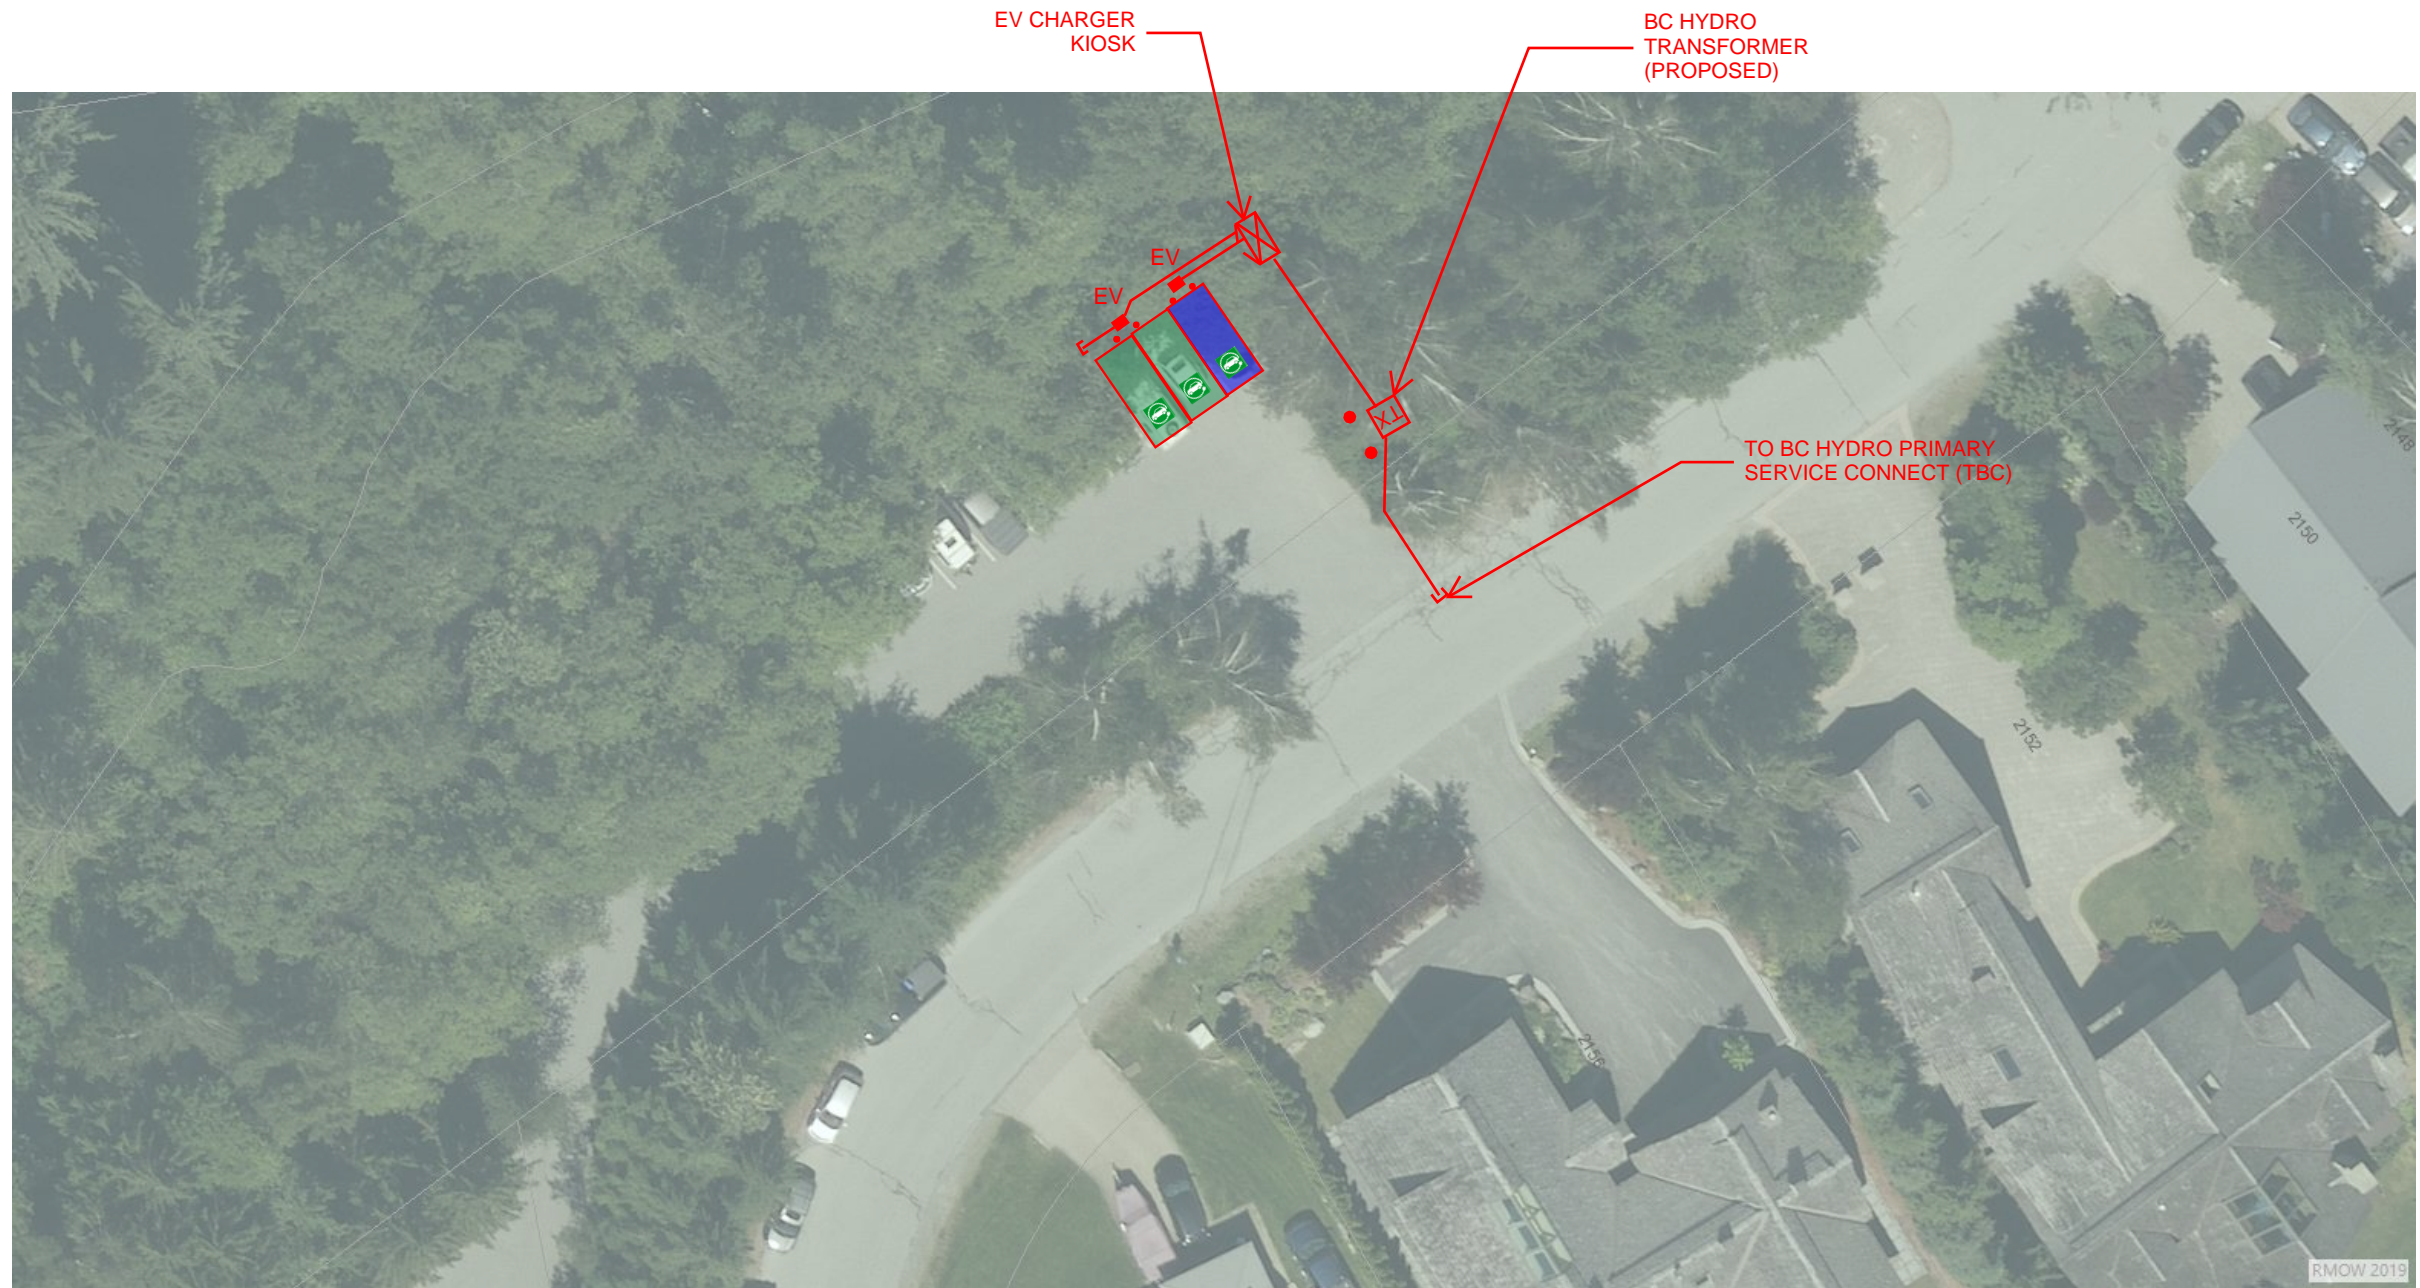

AREA ENLARGEMENT 1 ALPHA LAKE PARK


				CLIENT			 PBX ENGINEERING Ltd. Suite 201 - 2612 Bridge St. Victoria BC, V8T 4S9 Tel 250.368.7222 www.pbxeng.com			
				PROJECT			TITLE RESORT MUNICIPALITY OF WHISTLER SITE PLAN ALPHA LAKE PARK			
1	20OCT16	ISSUED FOR FUNDING APPLICATION		PBX	BW	BW	SCALE AS SHOWN			
Rev.	DATE	ISSUE / REVISION DESCRIPTION		DESN	QC	QA	PROJECT NUMBER 20435		DRAWING NUMBER ESK060	REV. 1

SEA TO SKY EV NETWORK EXPANSION



AREA ENLARGEMENT 1 INTERPRETIVE FOREST PARKING LOT

						CLIENT	 PBX ENGINEERING Ltd. <small>Suite 201 - 2612 Bridge St. Victoria BC, V8T 4S9 Tel: 250.398.7222 www.pbxeng.com</small>			
						PROJECT		RESORT MUNICIPALITY OF WHISTLER SITE PLAN INTERPRETIVE FOREST (FUNCTION)		
1	20OCT16	ISSUED FOR FUNDING APPLICATION	PBX	BW	BW	SEA TO SKY EV NETWORK EXPANSION	SCALE	PROJECT NUMBER	DRAWING NUMBER	REV.
Rev.	DATE	ISSUE / REVISION DESCRIPTION	DESN	QC	QA		AS SHOWN	20435	ESK070	1

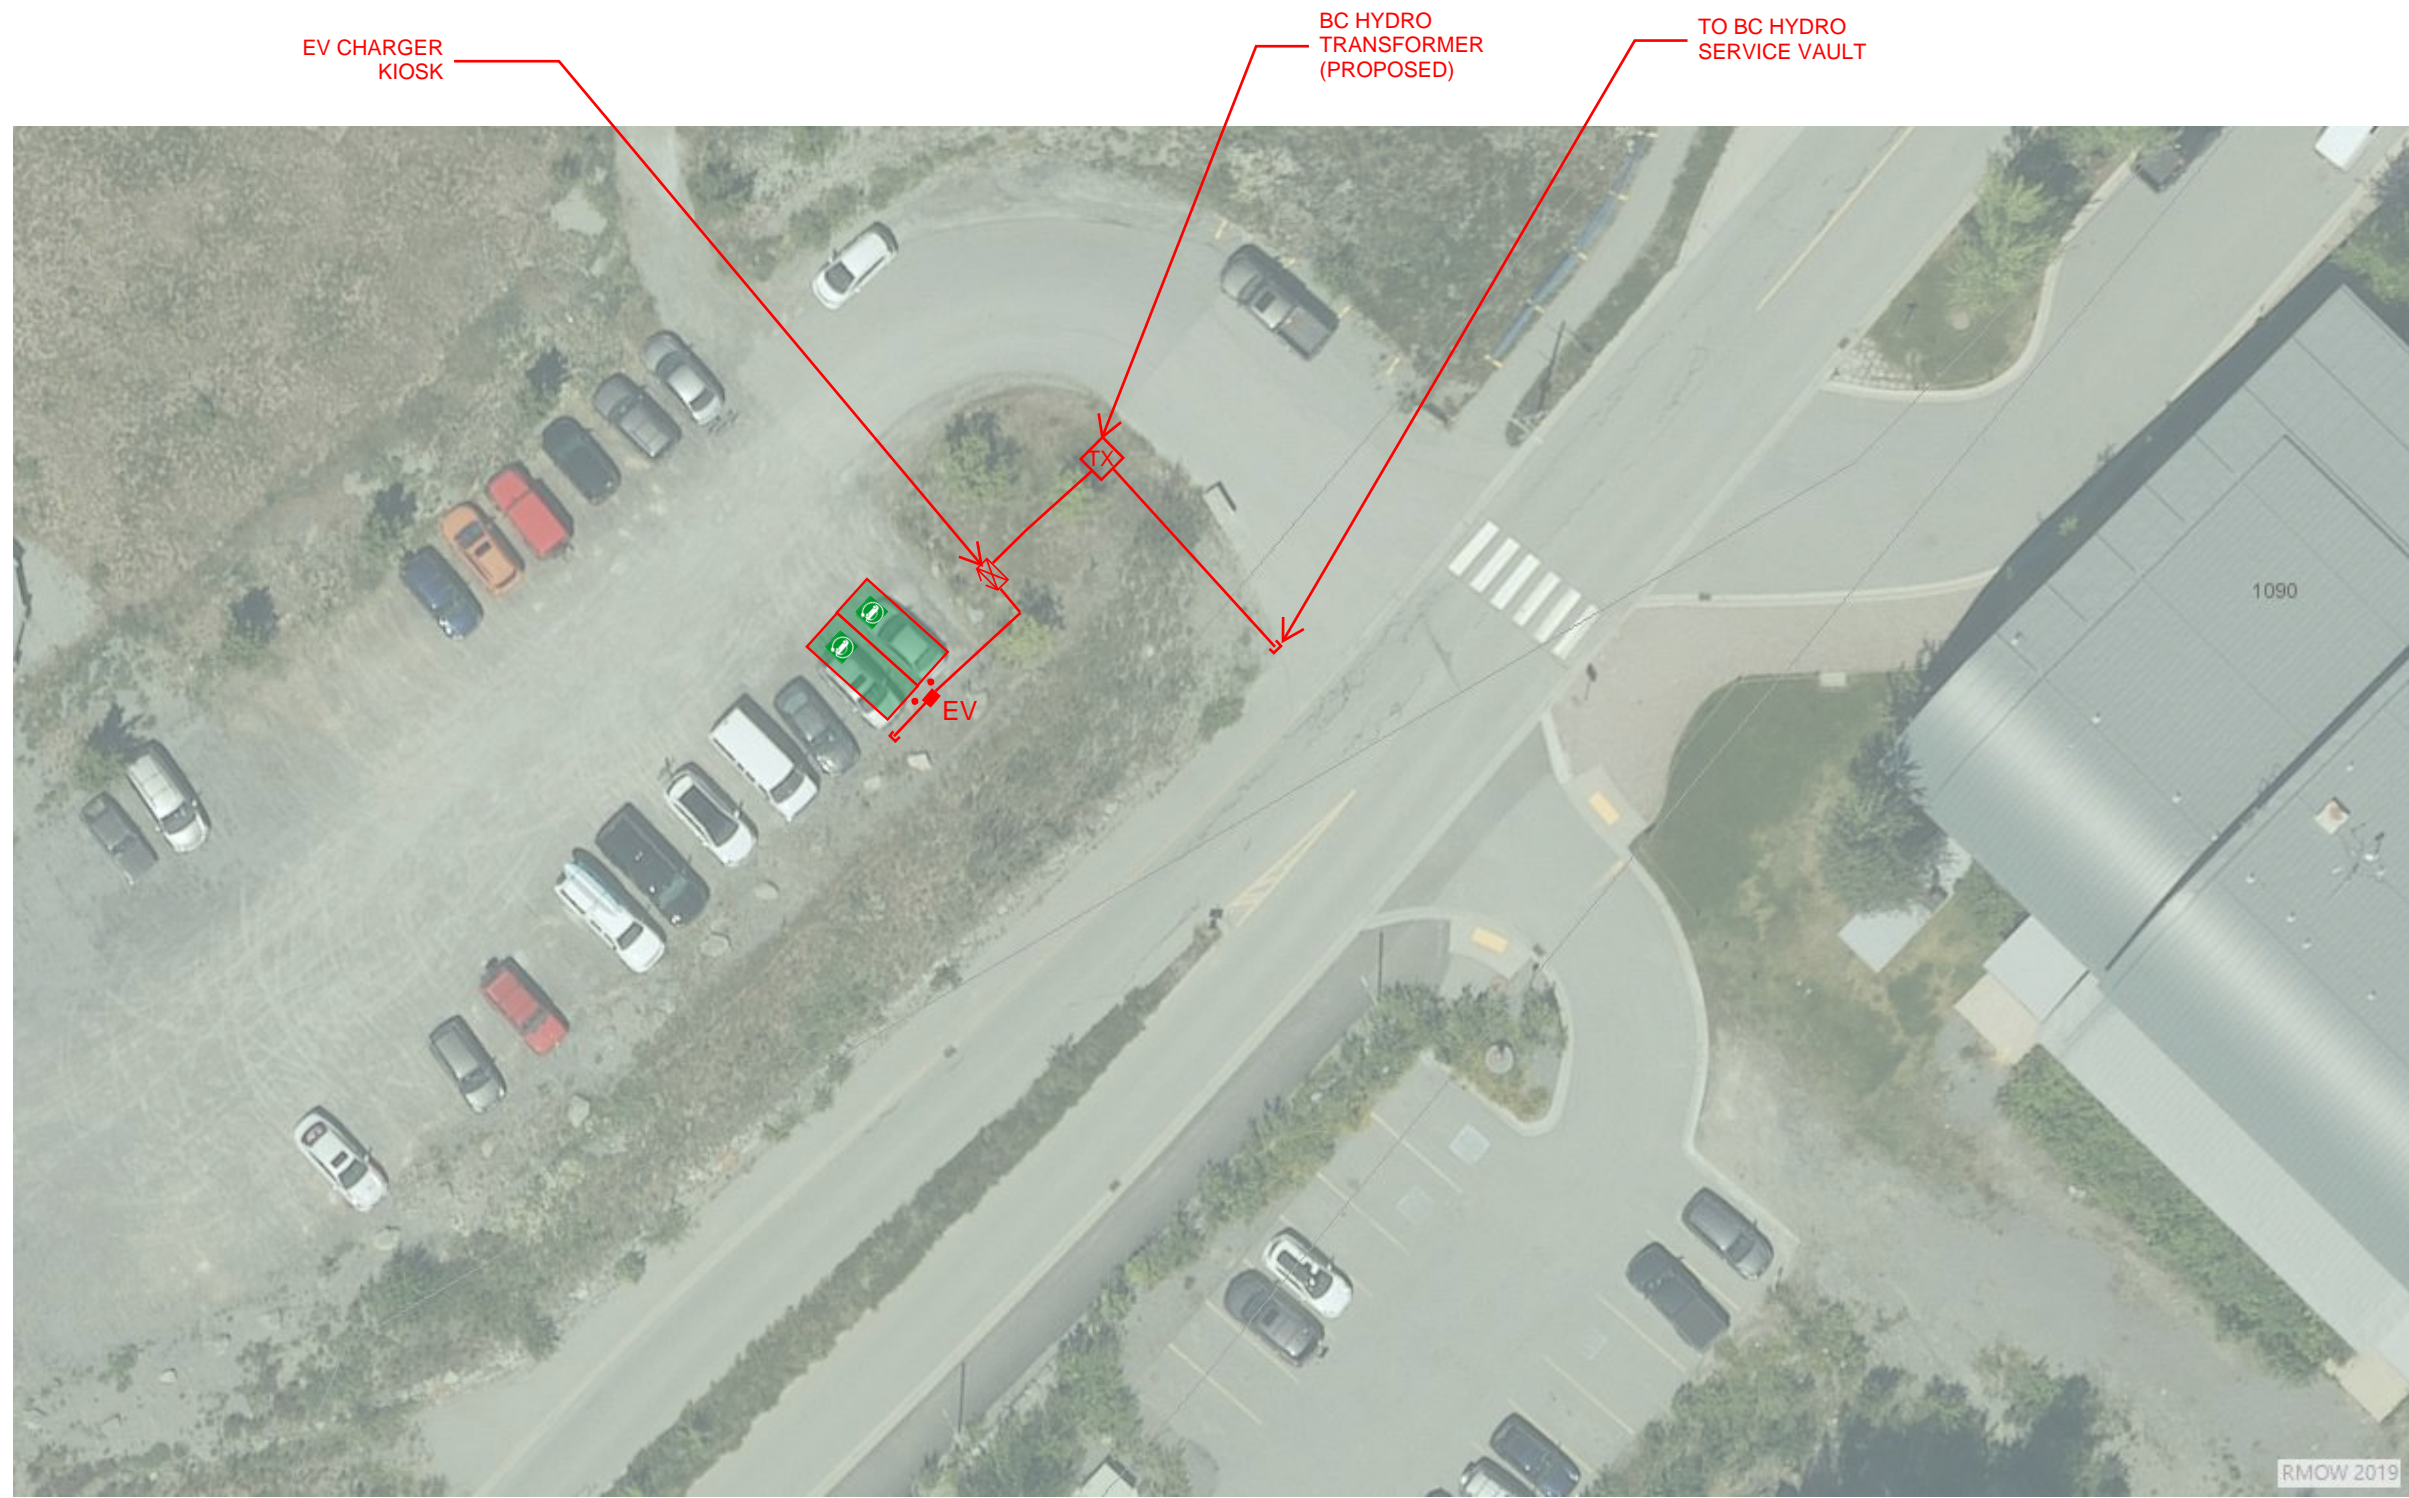


AREA ENLARGEMENT **1** CHEAKAMUS CROSSING

				CLIENT			PBX ENGINEERING PBX ENGINEERING Ltd. Suite 201 - 2612 Bridge St. Victoria BC, V8T 4S9 Tel 250.368.7222 www.pbxeng.com			
				PROJECT			TITLE RESORT MUNICIPALITY OF WHISTLER SITE PLAN CHEAKAMUS CROSSING			
1 20OCT16 ISSUED FOR FUNDING APPLICATION				PBX	BW	BW	SEA TO SKY EV NETWORK EXPANSION			
Rev.	DATE	ISSUE / REVISION DESCRIPTION	DESN	QC	QA	SCALE		PROJECT NUMBER	DRAWING NUMBER	REV.
						AS SHOWN		20435	ESK090	1



AREA ENLARGEMENT (1) MUNICIPAL HALL

				CLIENT			 PBX ENGINEERING Ltd. Suite 201 - 2612 Bridge St. Victoria BC, V8T 4S9 Tel: 250.398.7222 www.pbxeng.com					
				PROJECT			RESORT MUNICIPALITY OF WHISTLER SITE PLAN MUNICIPAL HALL					
				PROJECT			SCALE		PROJECT NUMBER		DRAWING NUMBER	REV.
1	20OCT16	ISSUED FOR FUNDING APPLICATION		PBX	BW	BW	AS SHOWN		20435		ESK100	1
Rev.	DATE	ISSUE / REVISION DESCRIPTION		DESN	QC	QA	SEA TO SKY EV NETWORK EXPANSION					