

OCCUPANT LOAD CALCUATION: TOTAL TENANT AREA: 1,668 S.F. (154.9 m2)

INFANT/TODDLER –653 TOTAL SQ. FT./60.6 SQ. M.

OPEN AREA: 480 S.F. (44.6 m2)/ 3.7 = 12
1 STAFF FOR EVERY 4 KIDS 3
OCCUPANT LOAD: 15



CHILDCARE – 734 TOTAL SQ. FT./68.1 SQ. M.

OPEN AREA: 480 S.F. (44.6 m2)/ 3.7 = 12
1 STAFF FOR EVERY 8 KIDS 2
OCCUPANT LOAD: 14

TOTAL OCCUPANT LOAD:

INFANT TODDLER 15
CHILDCARE 14
TOTAL: 29


PROPOSED SITE
UNIT 109
AREA=1838 SQ. FT.
(170.82 SQ. M).

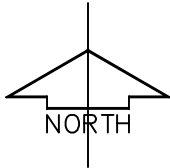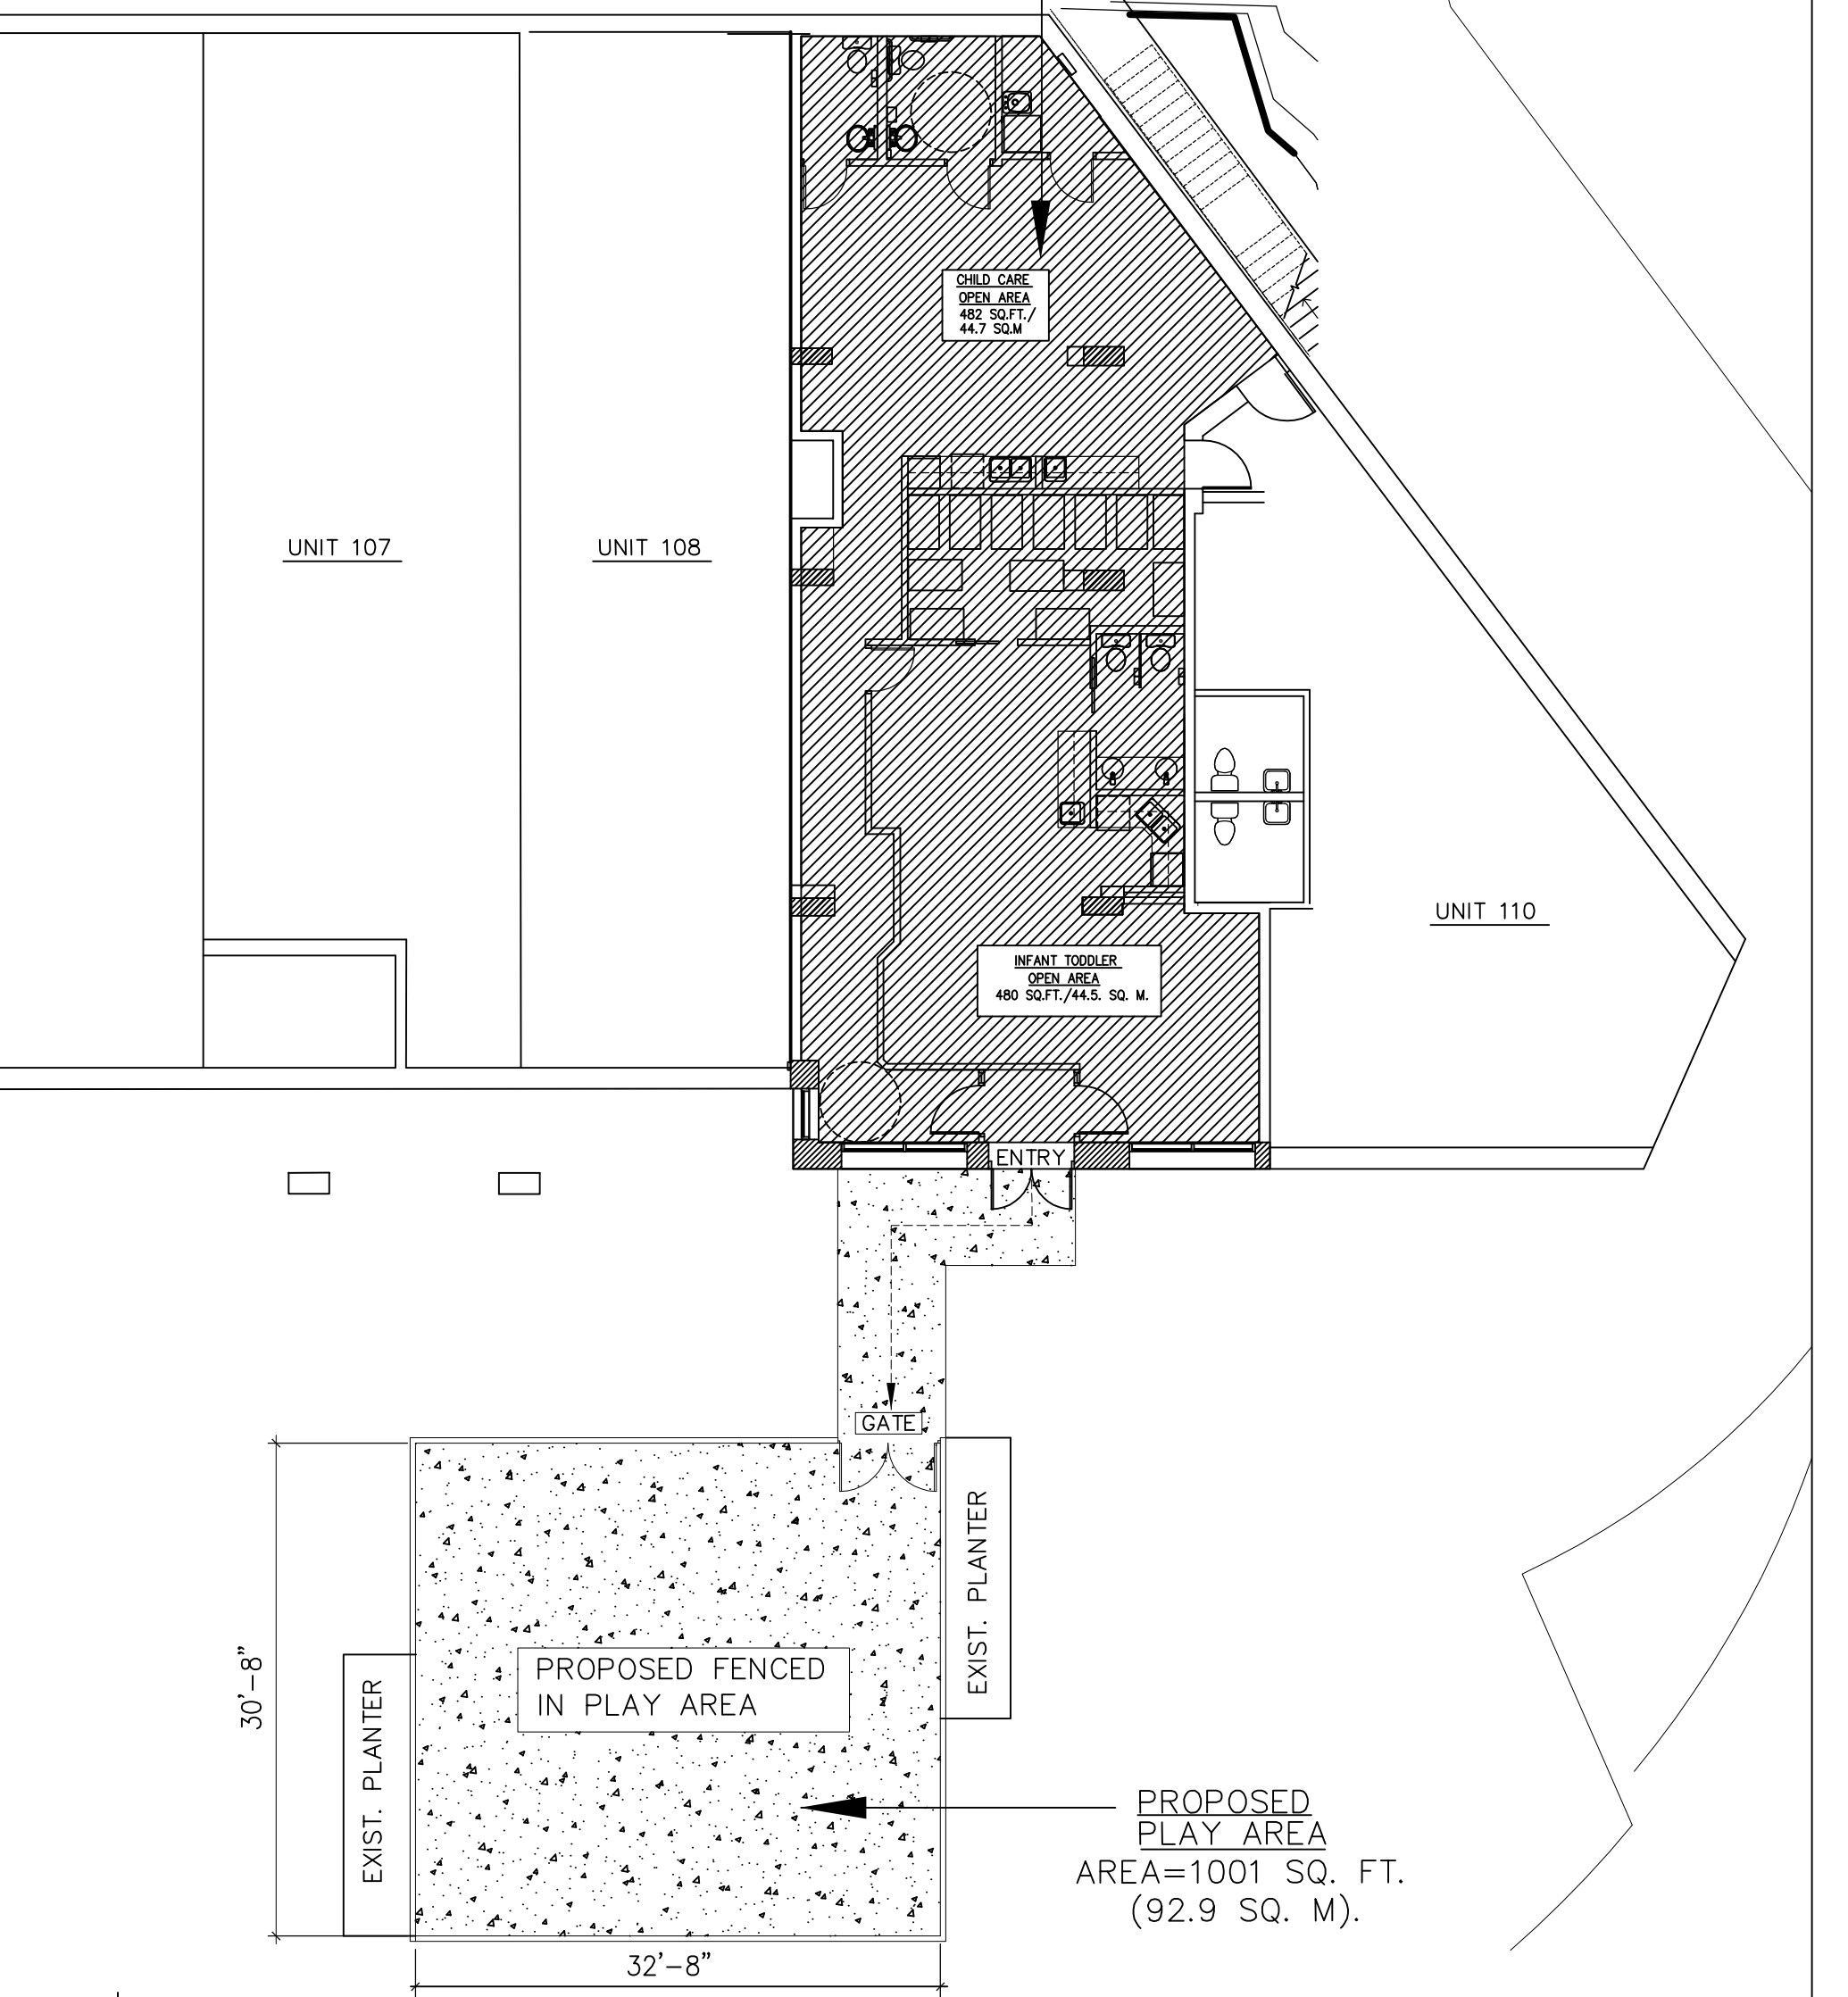

PLAN: PARTIAL SITE PLAN

SCALE: N.T.S.

REV'N	DATE	DR'N	CK'D		ISSUE	DATE	BY	ISSUED FOR	©COPYRIGHT. ALL DESIGNS AND THE MODIFIED LIKENESSES THEREOF ARE THE SOLE PROPERTY OF BARNETT DEMBEK ARCHITECTS INC. AND MAY NOT BE USED WHOLLY OR IN PART WITHOUT LICENCE BEING PURCHASED. COPYRIGHT INFRINGEMENT INCLUDES IDEAS GAINED AND CONVERSION THEREOF INTO ANY MATERIAL FORM CANADA COPYRIGHT ACT R.S.C. 1970.

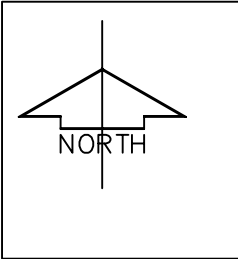

CLIENT:	1262383 BC 2115 164 A STREET SURREY, BC V3Z 0V5	DESIGN: FMR
PROJECT:	RAINBOW DAYCARE WHISTLER 8200 BEAR PAW TRAIL UNIT 109 WHISTLER, BC.	DRAWN: FMR
SHEET CONTENT: PARTIAL SITE PLAN		DATE: 02.12.25
		SCALE : AS NOTED

barnett dembek

UNIT 135,
7536 130 STREET,
SURREY, B.C.
V3W 1H8

PHONE: (604) 597-7100
FAX: (604) 597-2099
EMAIL: mail@darkitex.com

CLIENT NO.

PROJECT NO.

SHEET NO
S-1

REV. NO.