


Appendix C

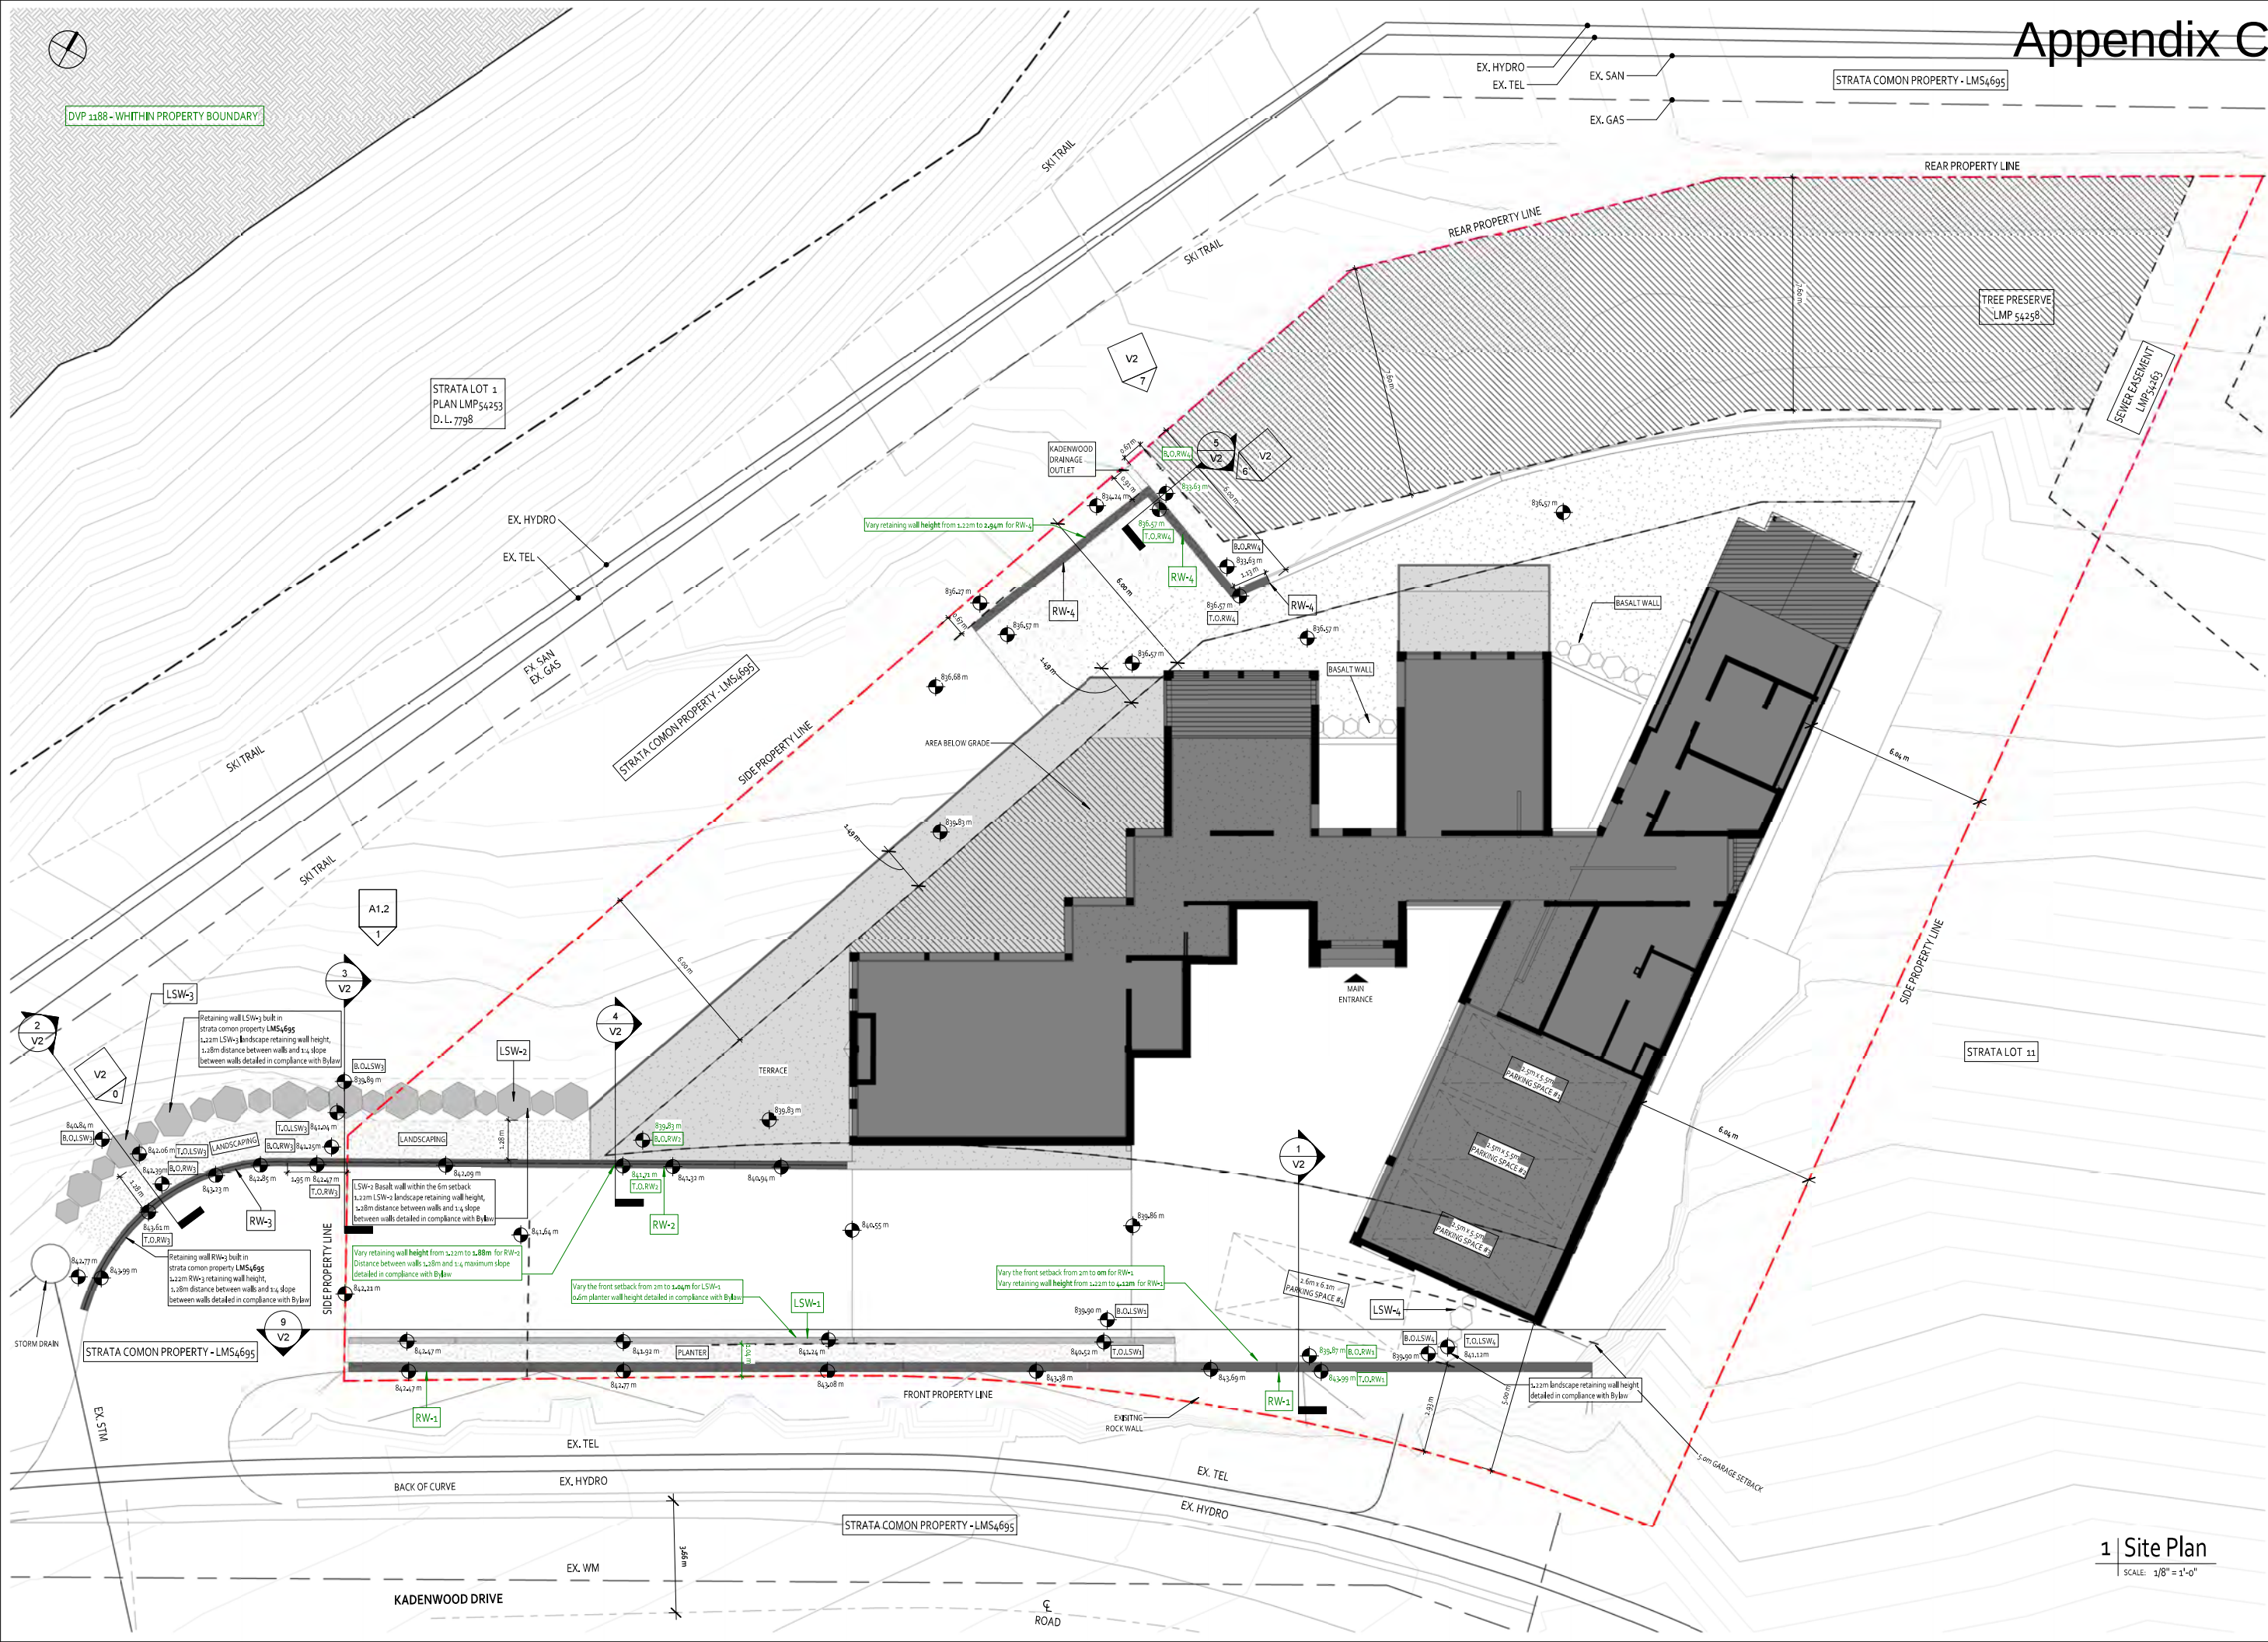


C. Moorhead
Architect

1210-207 W. Hastings street,
Vancouver, B.C. V6B 1H7
Tel.: 604 688 9438
Fax.: 604 681 1477

M. A. McKay, P. Eng
P.O. Box 1581
Whistler, BC,
V0N 1B0

info@mountainresortengineering.com
pn: (604) 905 9895

 

GOARΦTECTS
Goar Bermudez Garcia
Architect COAM (SPA)



Site Plan
2925 Kadenwood Drive
2925 Kadenwood Drive, Whistler BC

This documents contains copyrighted material
belonging to GoarΦTECTS.
Any unauthorized use, disclosure, or
duplication of any information contained herein
may result in liability under applicable laws.

Issued For: VARIANCE
Date: 2021/08/12

No: Revision: Date:


Sealed By:

Building Permit 4325
DVP 1219 / DVP 1188
Date August 2021
Drawn by Author
Checked by Checker

V1
Scale 1/8" = 1'-0"


1 Site Plan
SCALE: 1/8" = 1'-0"

DVP 1188 - WITHIN PROPERTY BOUNDARY

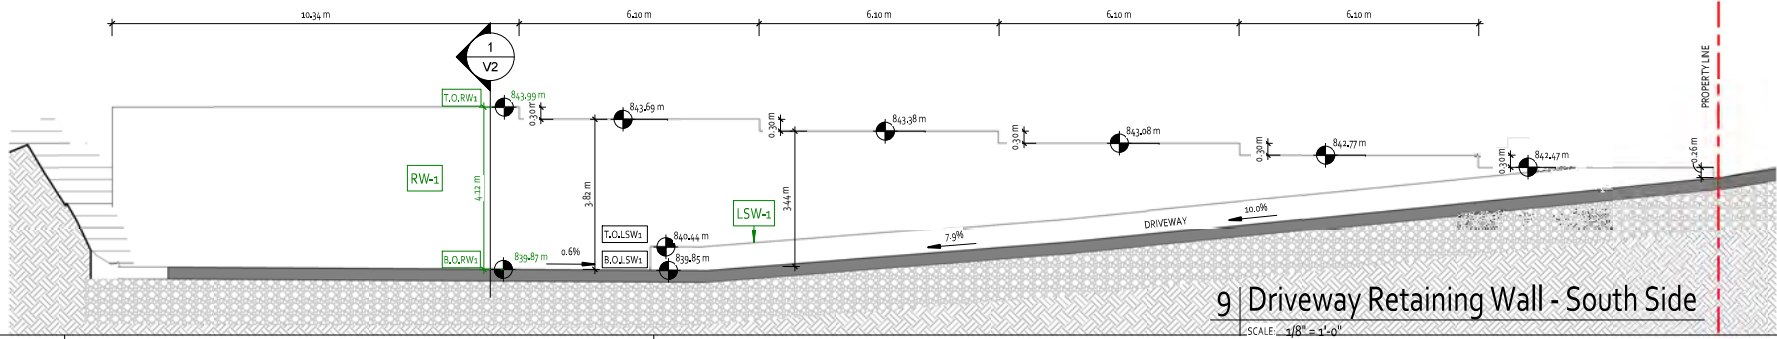


9 | Driveway Retaining Wall - South Side

SCALE: 1/8" = 1'-0"

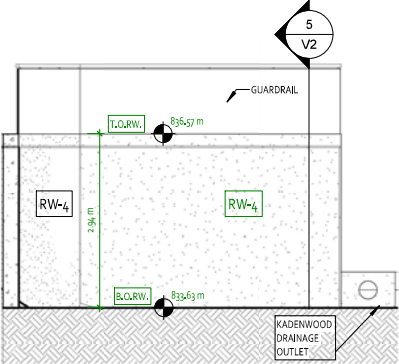


6 | Retaining Wall 4 Elevation

SCALE: 3/16" = 1'-0"

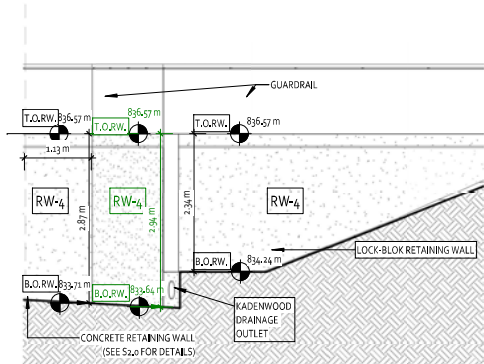

7 | Rear Yard Retaining Wall Elevation

SCALE: 3/16" = 1'-0"

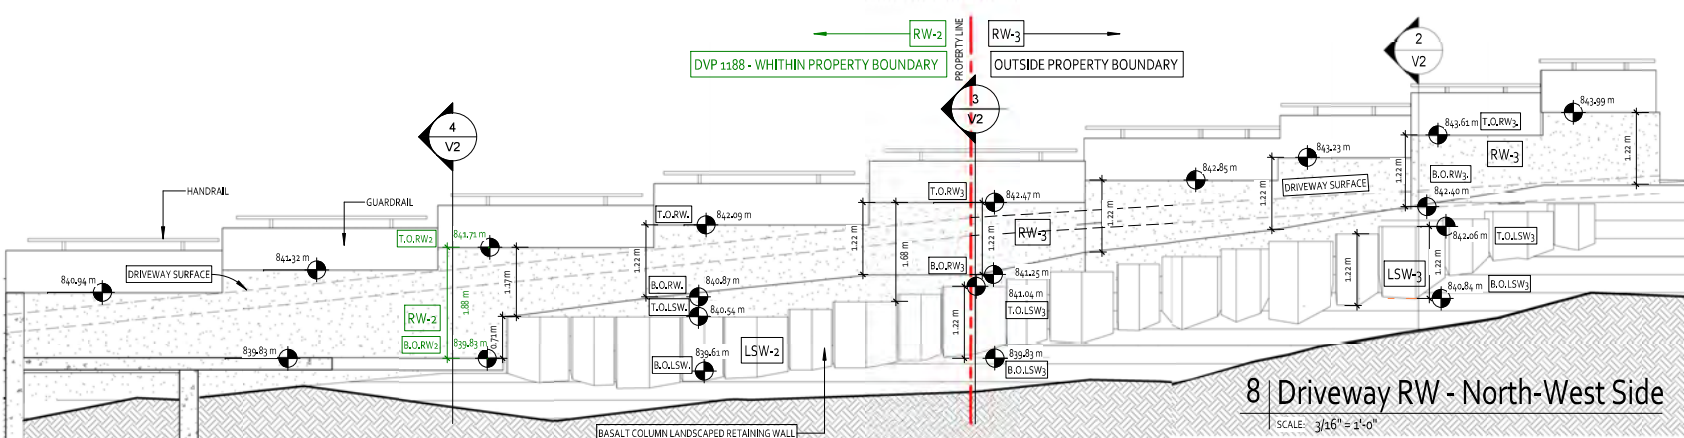


8 | Driveway RW - North-West Side

SCALE: 3/16" = 1'-0"


1 | Section 1

SCALE: 1/2" = 1'-0"

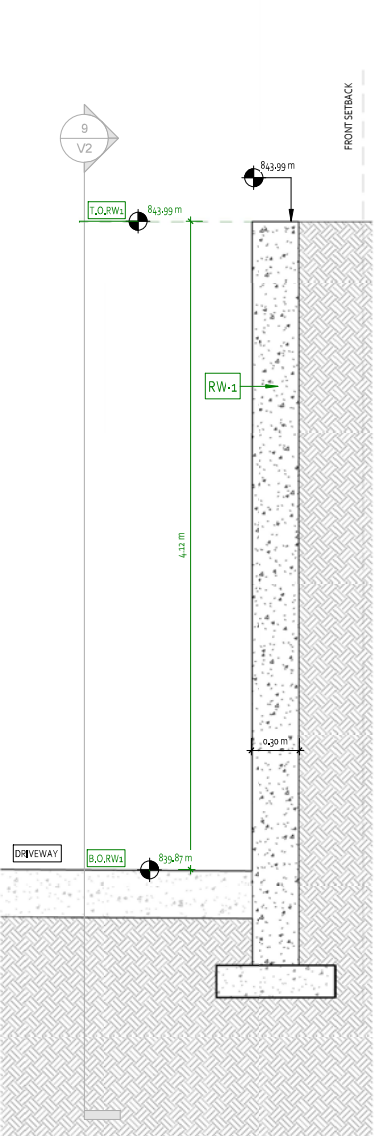


2 | Section 2

SCALE: 1/2" = 1'-0"

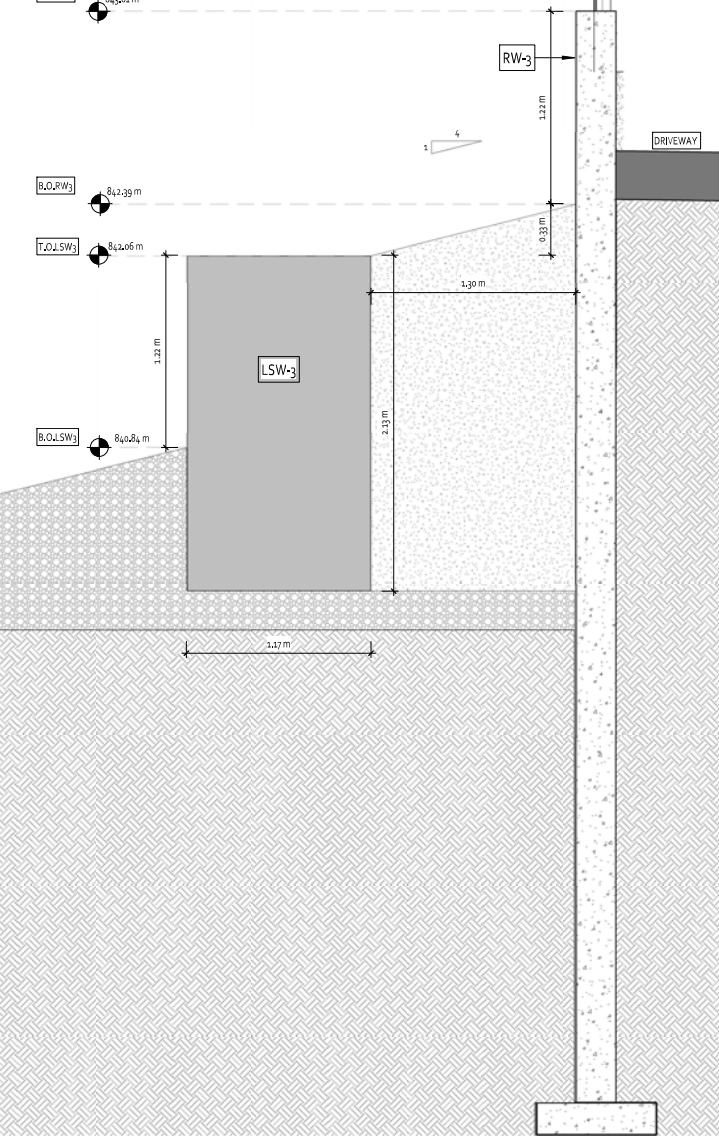


3 | Section 3

SCALE: 1/2" = 1'-0"

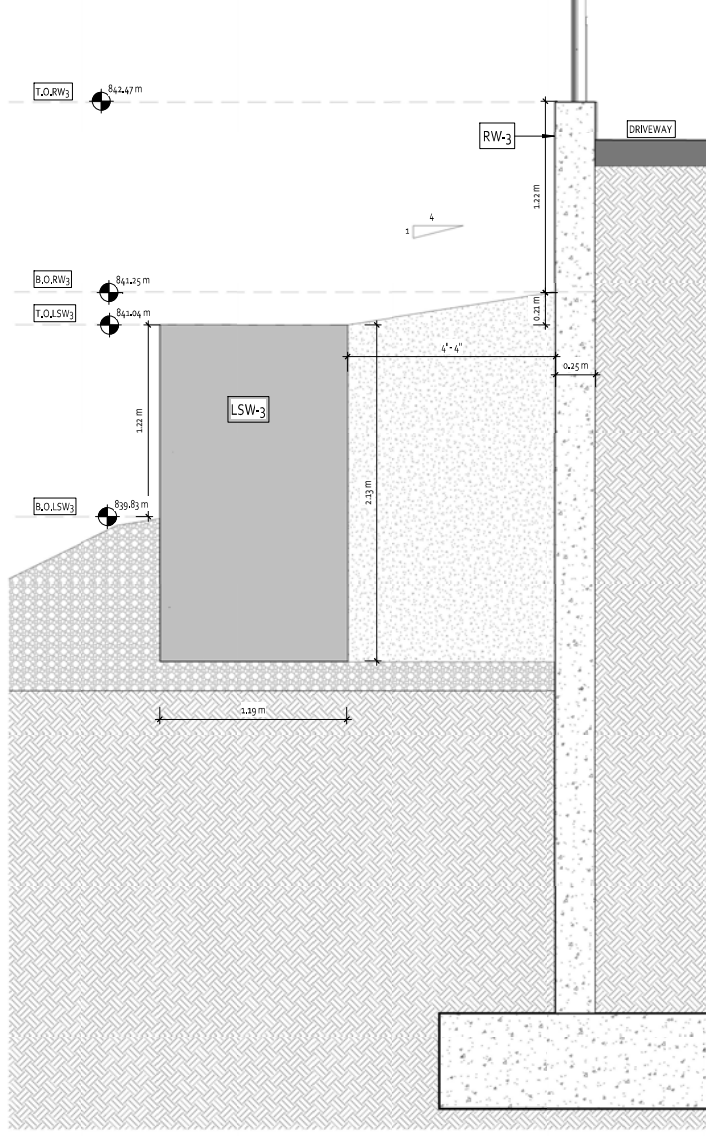


4 | Section 4

SCALE: 1/2" = 1'-0"

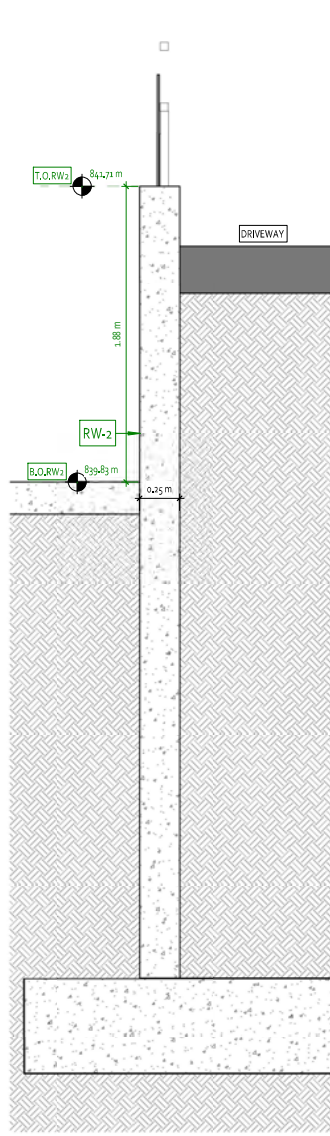

5 | Section 5

SCALE: 1/2" = 1'-0"

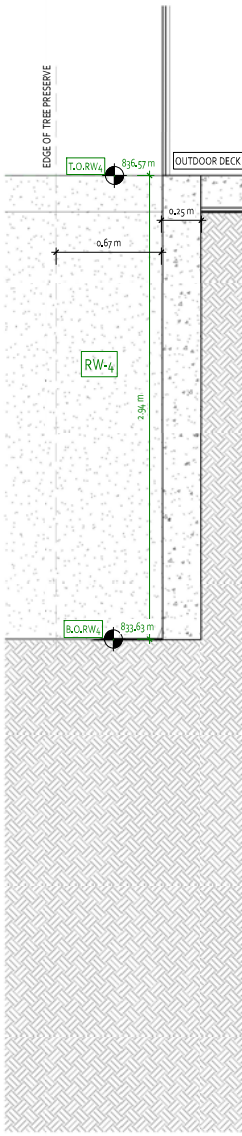

C. Moorhead
Architect

1210-207 W. Hastings street,
Vancouver, B.C. V6B 1H7
Tel.: 604 688 9438
Fax.: 604 681 1477

Structural Engineer



M. A. McKay, P.Eng
P.O. Box 1581
Whistler, BC,
V0N 1B0

info@mountainresortengineering.com
pn: (604) 905 9895

BIM Consultant



Goar Bermudez Garcia
Architect COAM (SPA)

Builder



VISION PACIFIC CONTRACTING
804-880-9275
BOX 1305, WHISTLER, BC V0N 1B0

Title
Elevations and Sections

Project
2925 Kadenwood Drive
2925 Kadenwood Drive, Whistler BC

This documents contains copyrighted material
belonging to Goarφtectcs.
Any unauthorized use, disclosure, or
duplication of any information contained herein
may result in liability under applicable laws.

Issued For: Date:

VARIANCE 2021/08/12

No: Revision: Date:

Sealed By:

Building Permit 4325

DVP 1219 / DVP 1188

Date August 2021

Drawn by Author

Checked by Checker

V2

Scale As indicated

2021-08-25 6:19:16 AM