



Client:
Whistler Blackcomb
4545 Blackcomb Way
Whistler BC V0N 1B4
T 604-967-8950

Notes
Contour survey data derived from LIDAR
Exact terminal dimensions to be confirmed by Doppelmayr IFC plans
Exact terminal location to be confirmed by BC Land Surveyor field survey


Issue	Date
1. Issue for Review	2023-02-24
2. Issue for DP	2023-03-06

Fitzsimmons 8 Chairlift
4350 Skier's Plaza

Base Terminal
Location Plan

Plot: Arch B Scale: 1:500
50.0 m

Project	Drawing	Sheet
024-001	C1	1 of 5

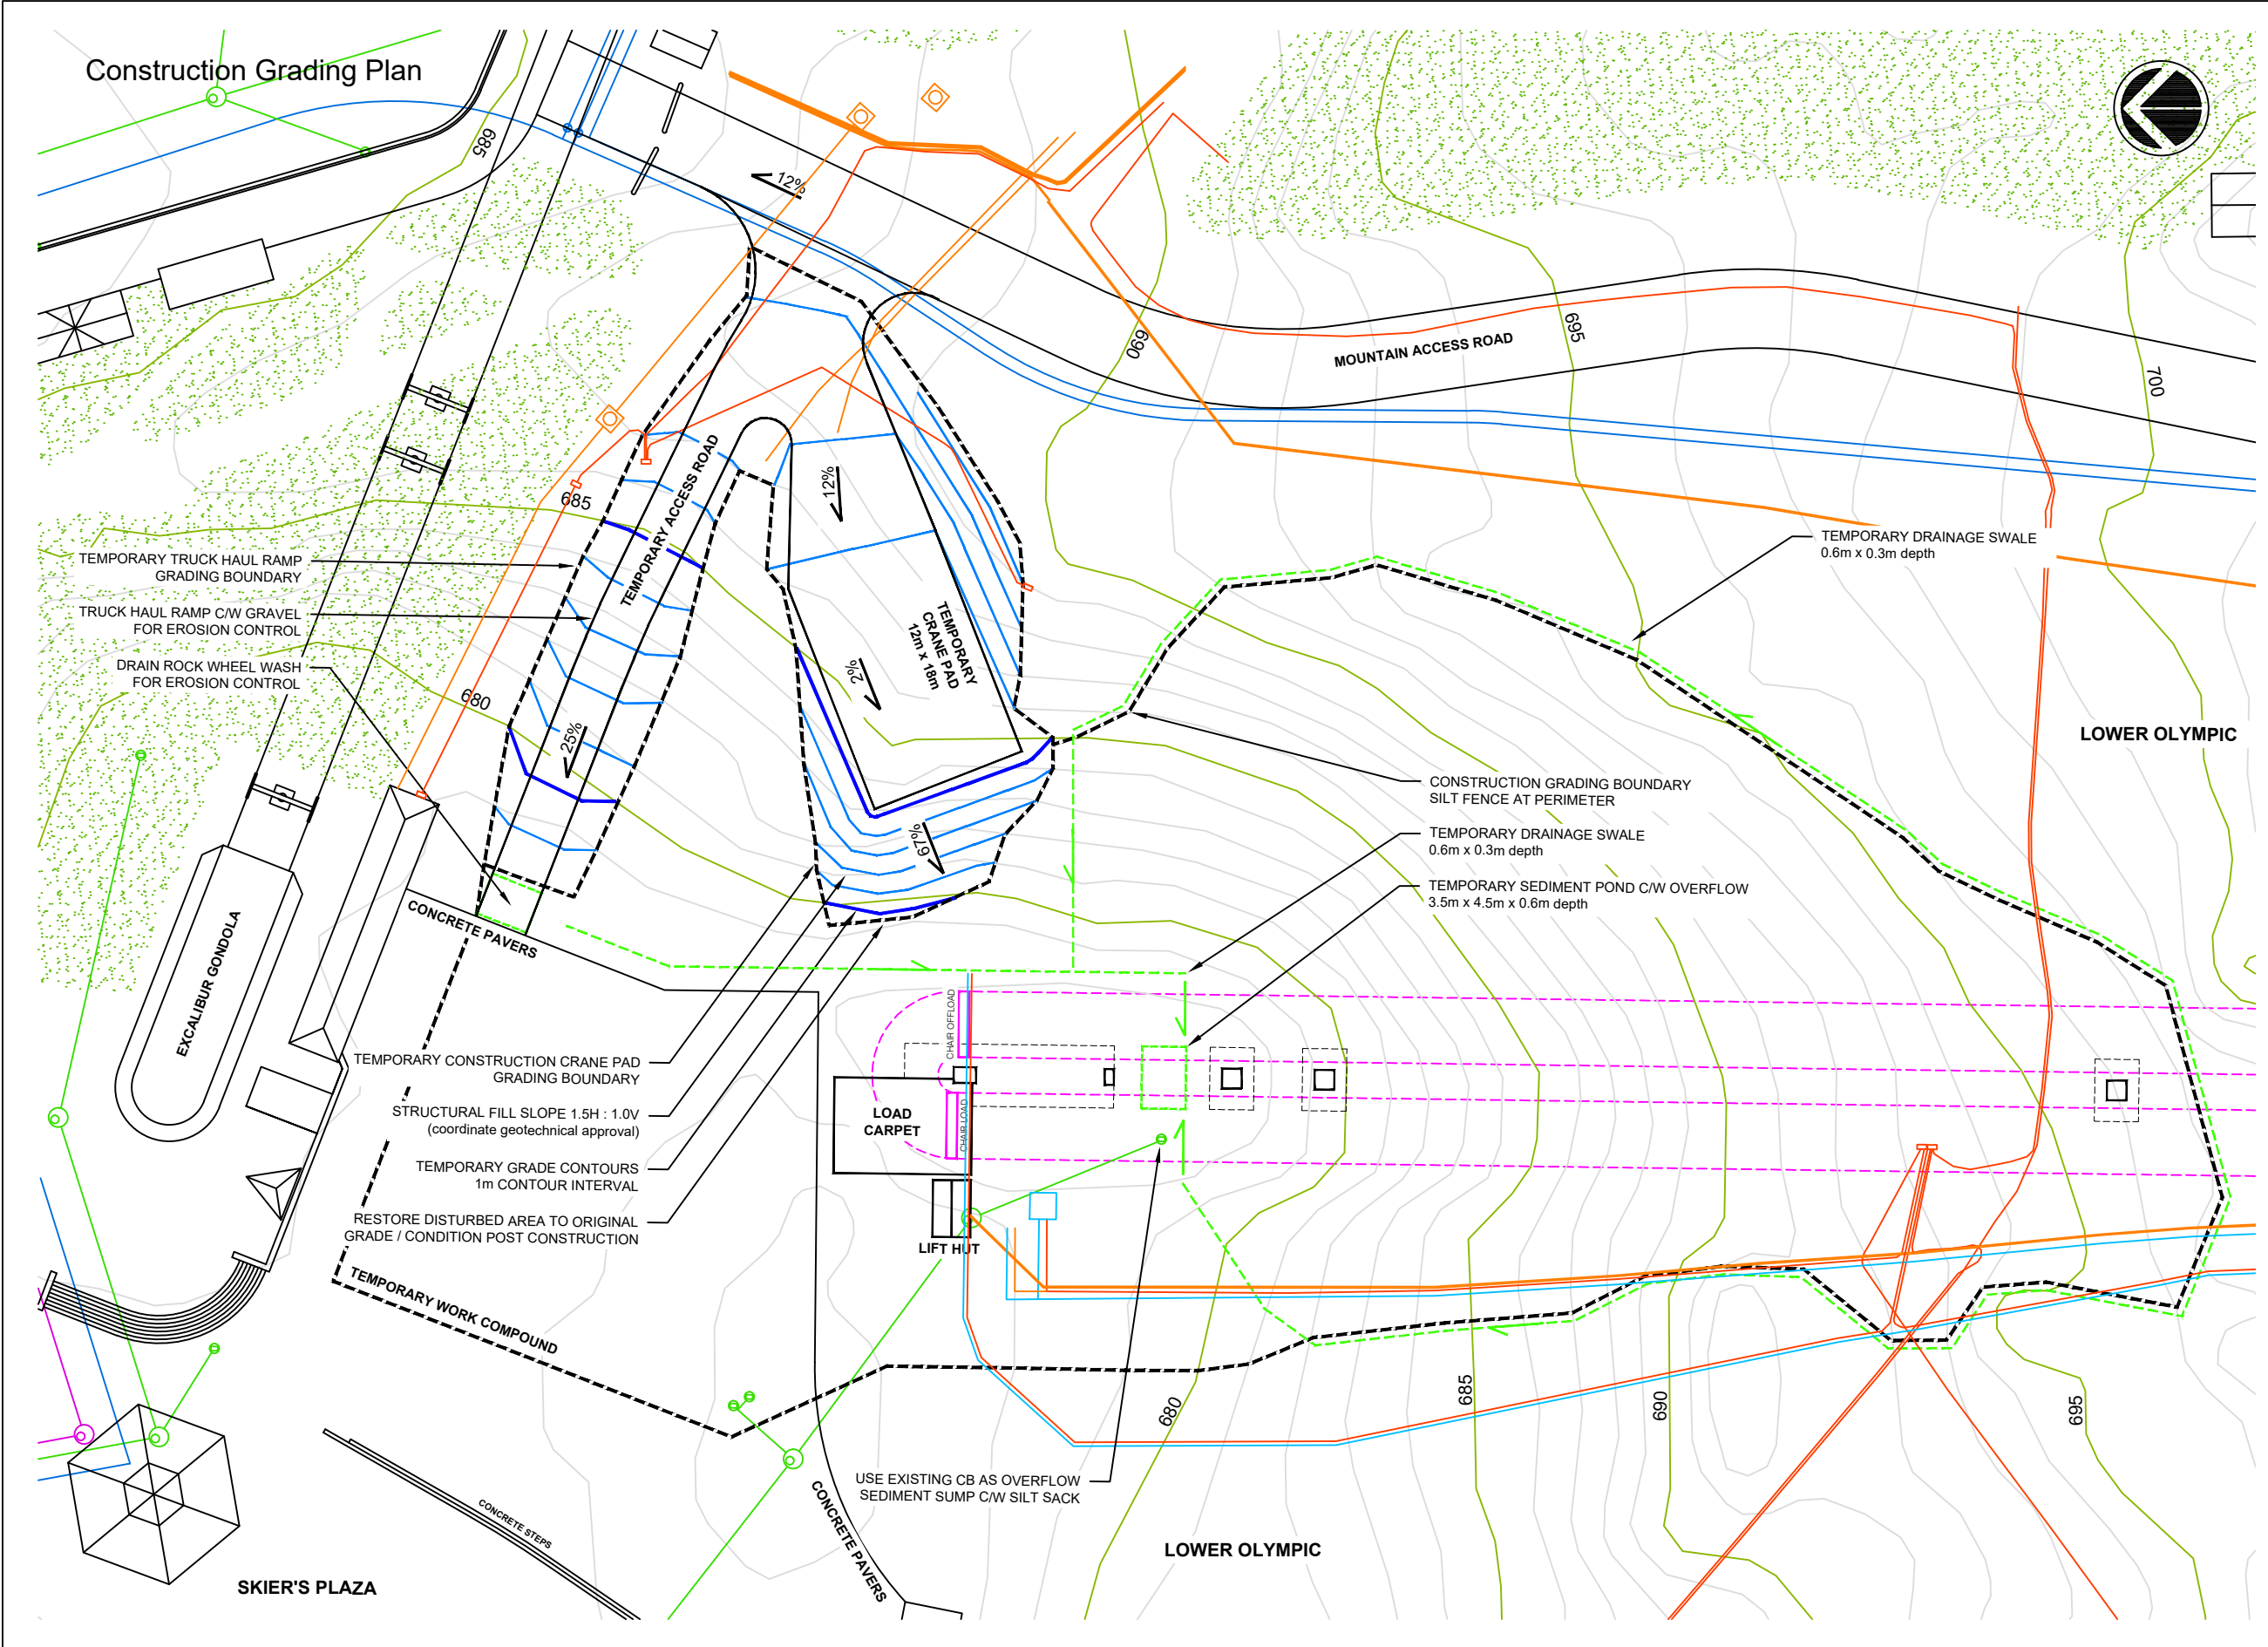

Client:
Whistler Blackcomb
4545 Blackcomb Way
Whistler BC V0N 1B4
T 604-967-8950

Notes
Contour survey data derived from LIDAR

Issue	Date
1. Issue for Review	2023-02-24
2. Issue for DP	2023-03-06


Quantity	
Grading Area	1120 m ²
Cut Volume	510 m ³
Fill Volume	260 m ³

Fitzsimmons 8 Chairlift
4350 Skier's Plaza

Base Terminal
Construction Grading Plan

Plot: Arch B Scale: 1:500
50.0 m

Project	Drawing	Sheet
024-001	C2	2 of 5

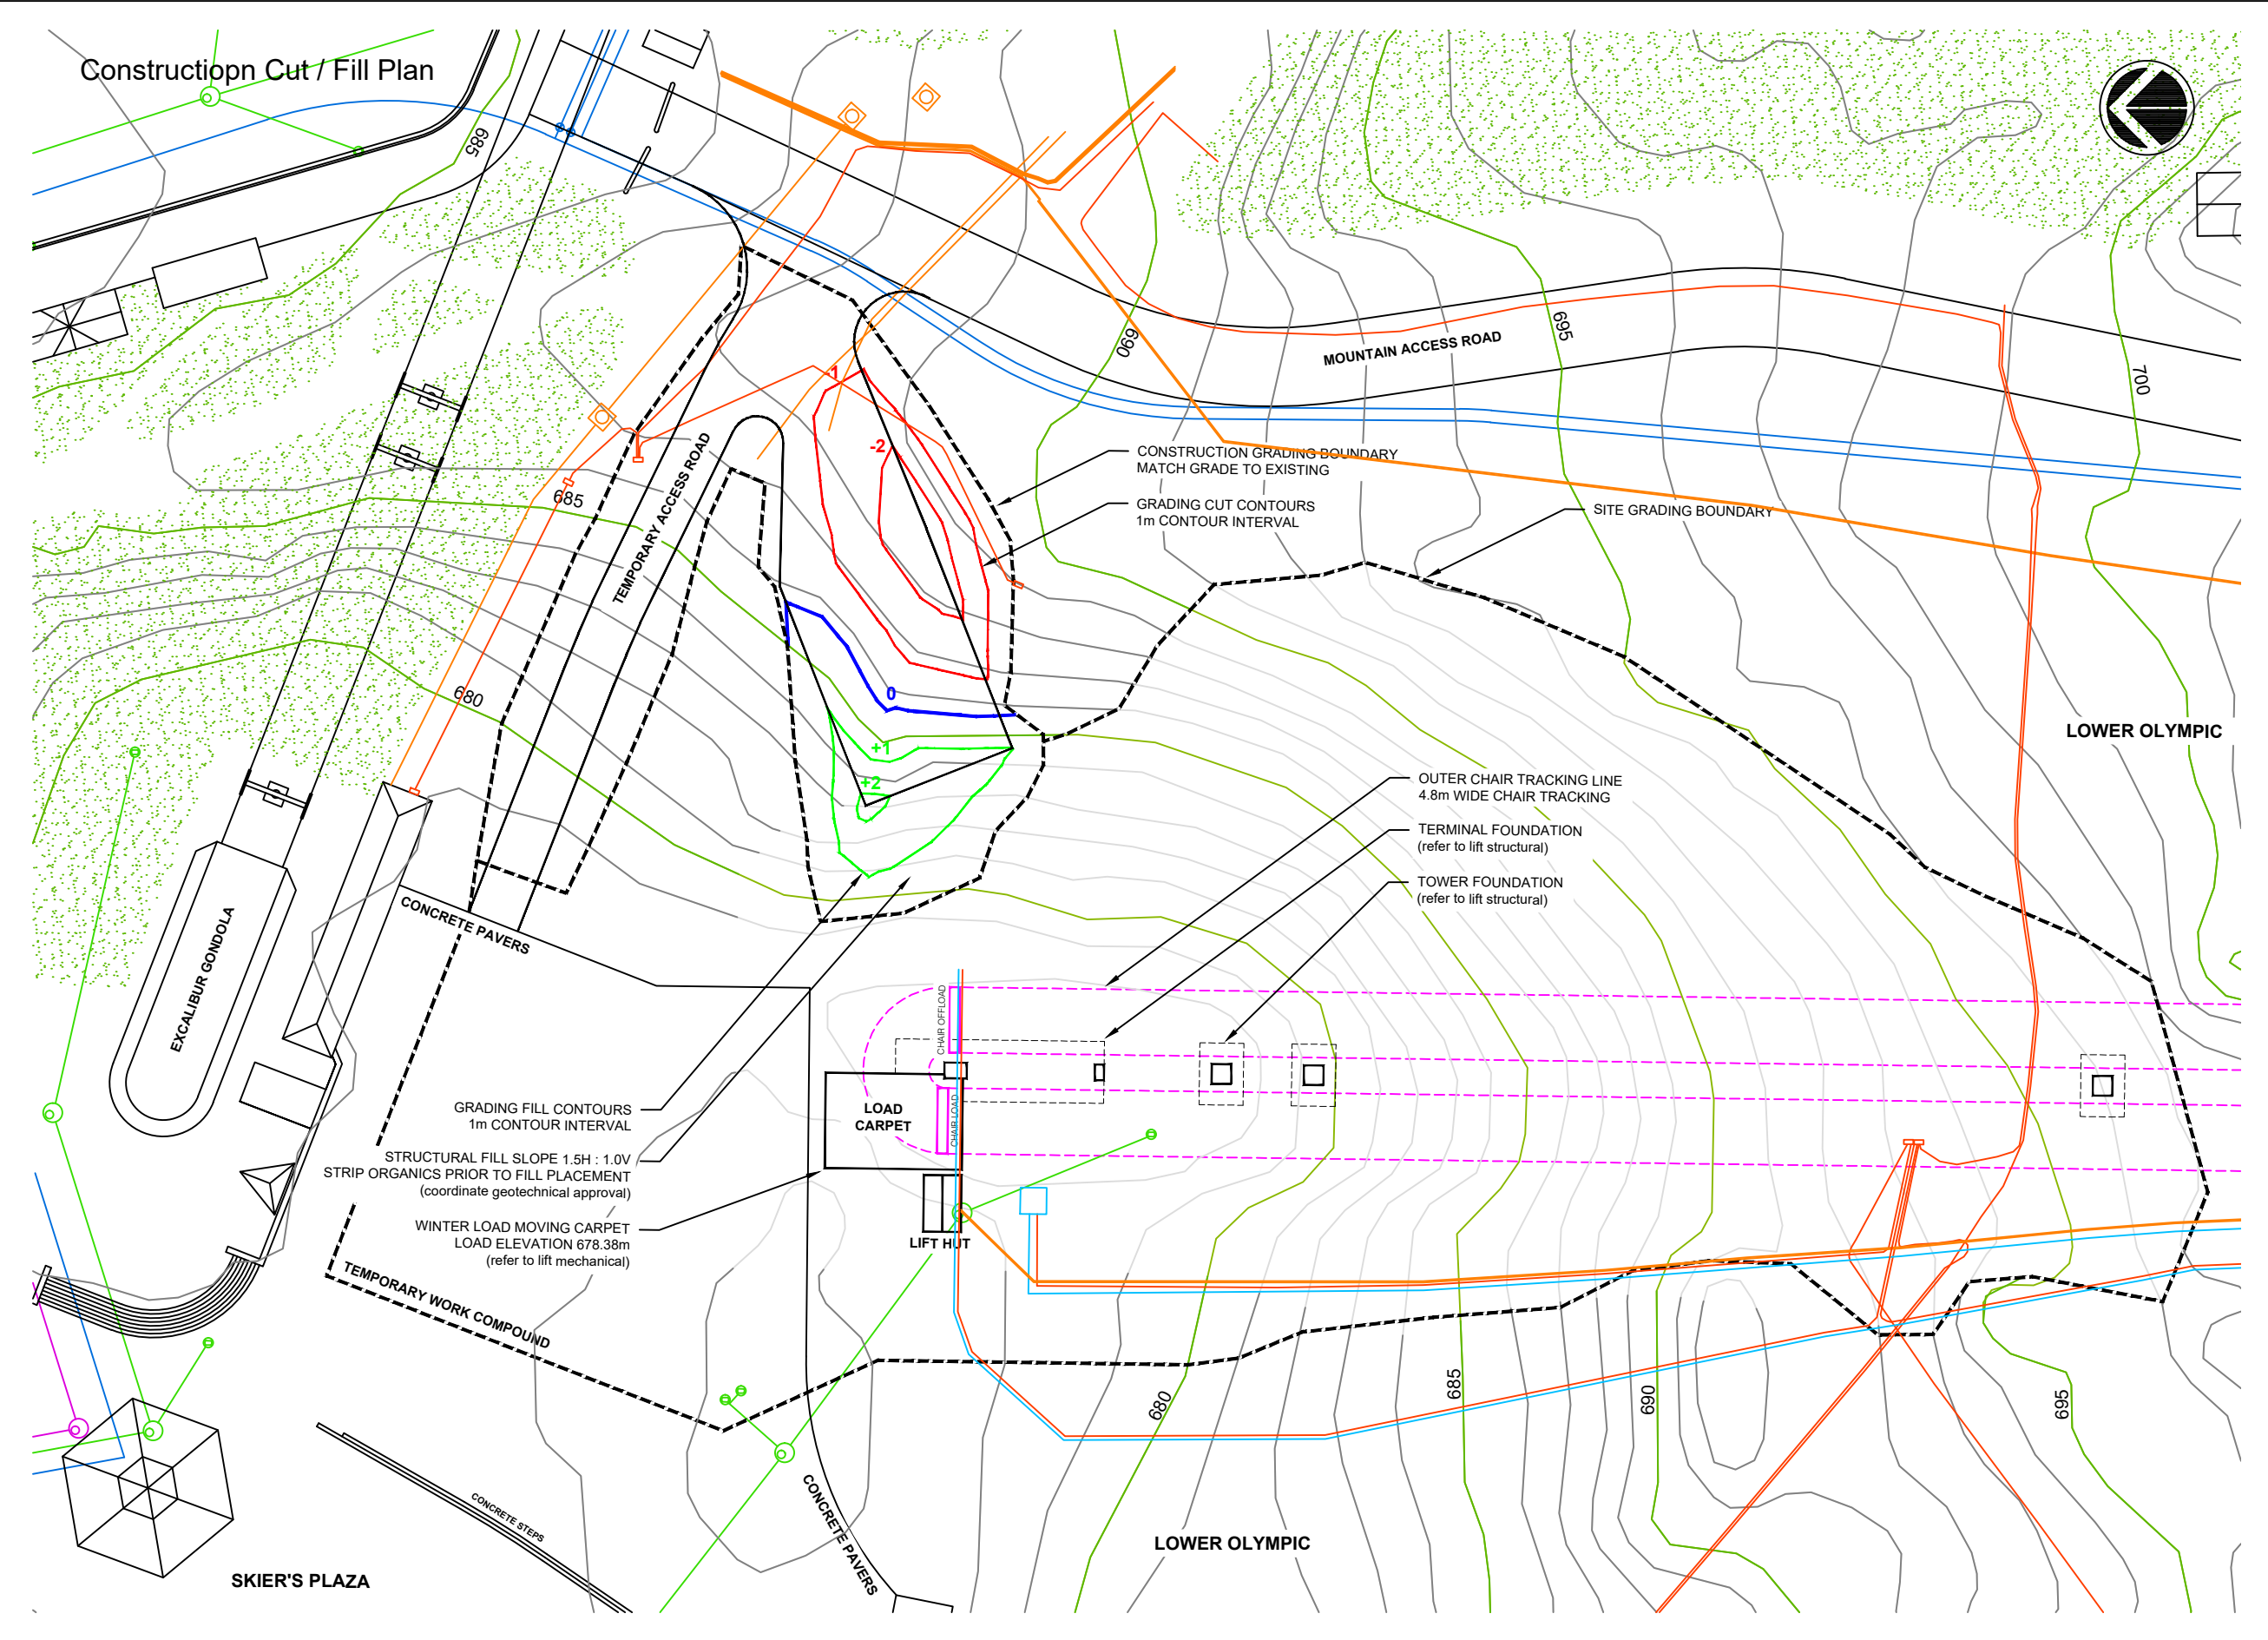



Client:
Whistler Blackcomb
4545 Blackcomb Way
Whistler BC V0N 1B4
T 604-967-8950

Notes
Contour survey data derived from LIDAR

Issue 1. Issue for Review	Date 2023-02-24
-------------------------------------	---------------------------


Quantity	
Grading Area	1120 m ²
Cut Volume	510 m ³
Fill Volume	260 m ³

Fitzsimmons 8 Chairlift
4350 Skier's Plaza

Base Terminal
Construction Cut / Fill Plan

Plot: Arch B Scale: 1:500
50.0 m

Project 024-001	Drawing C3	Sheet 3 of 5
---------------------------	----------------------	------------------------

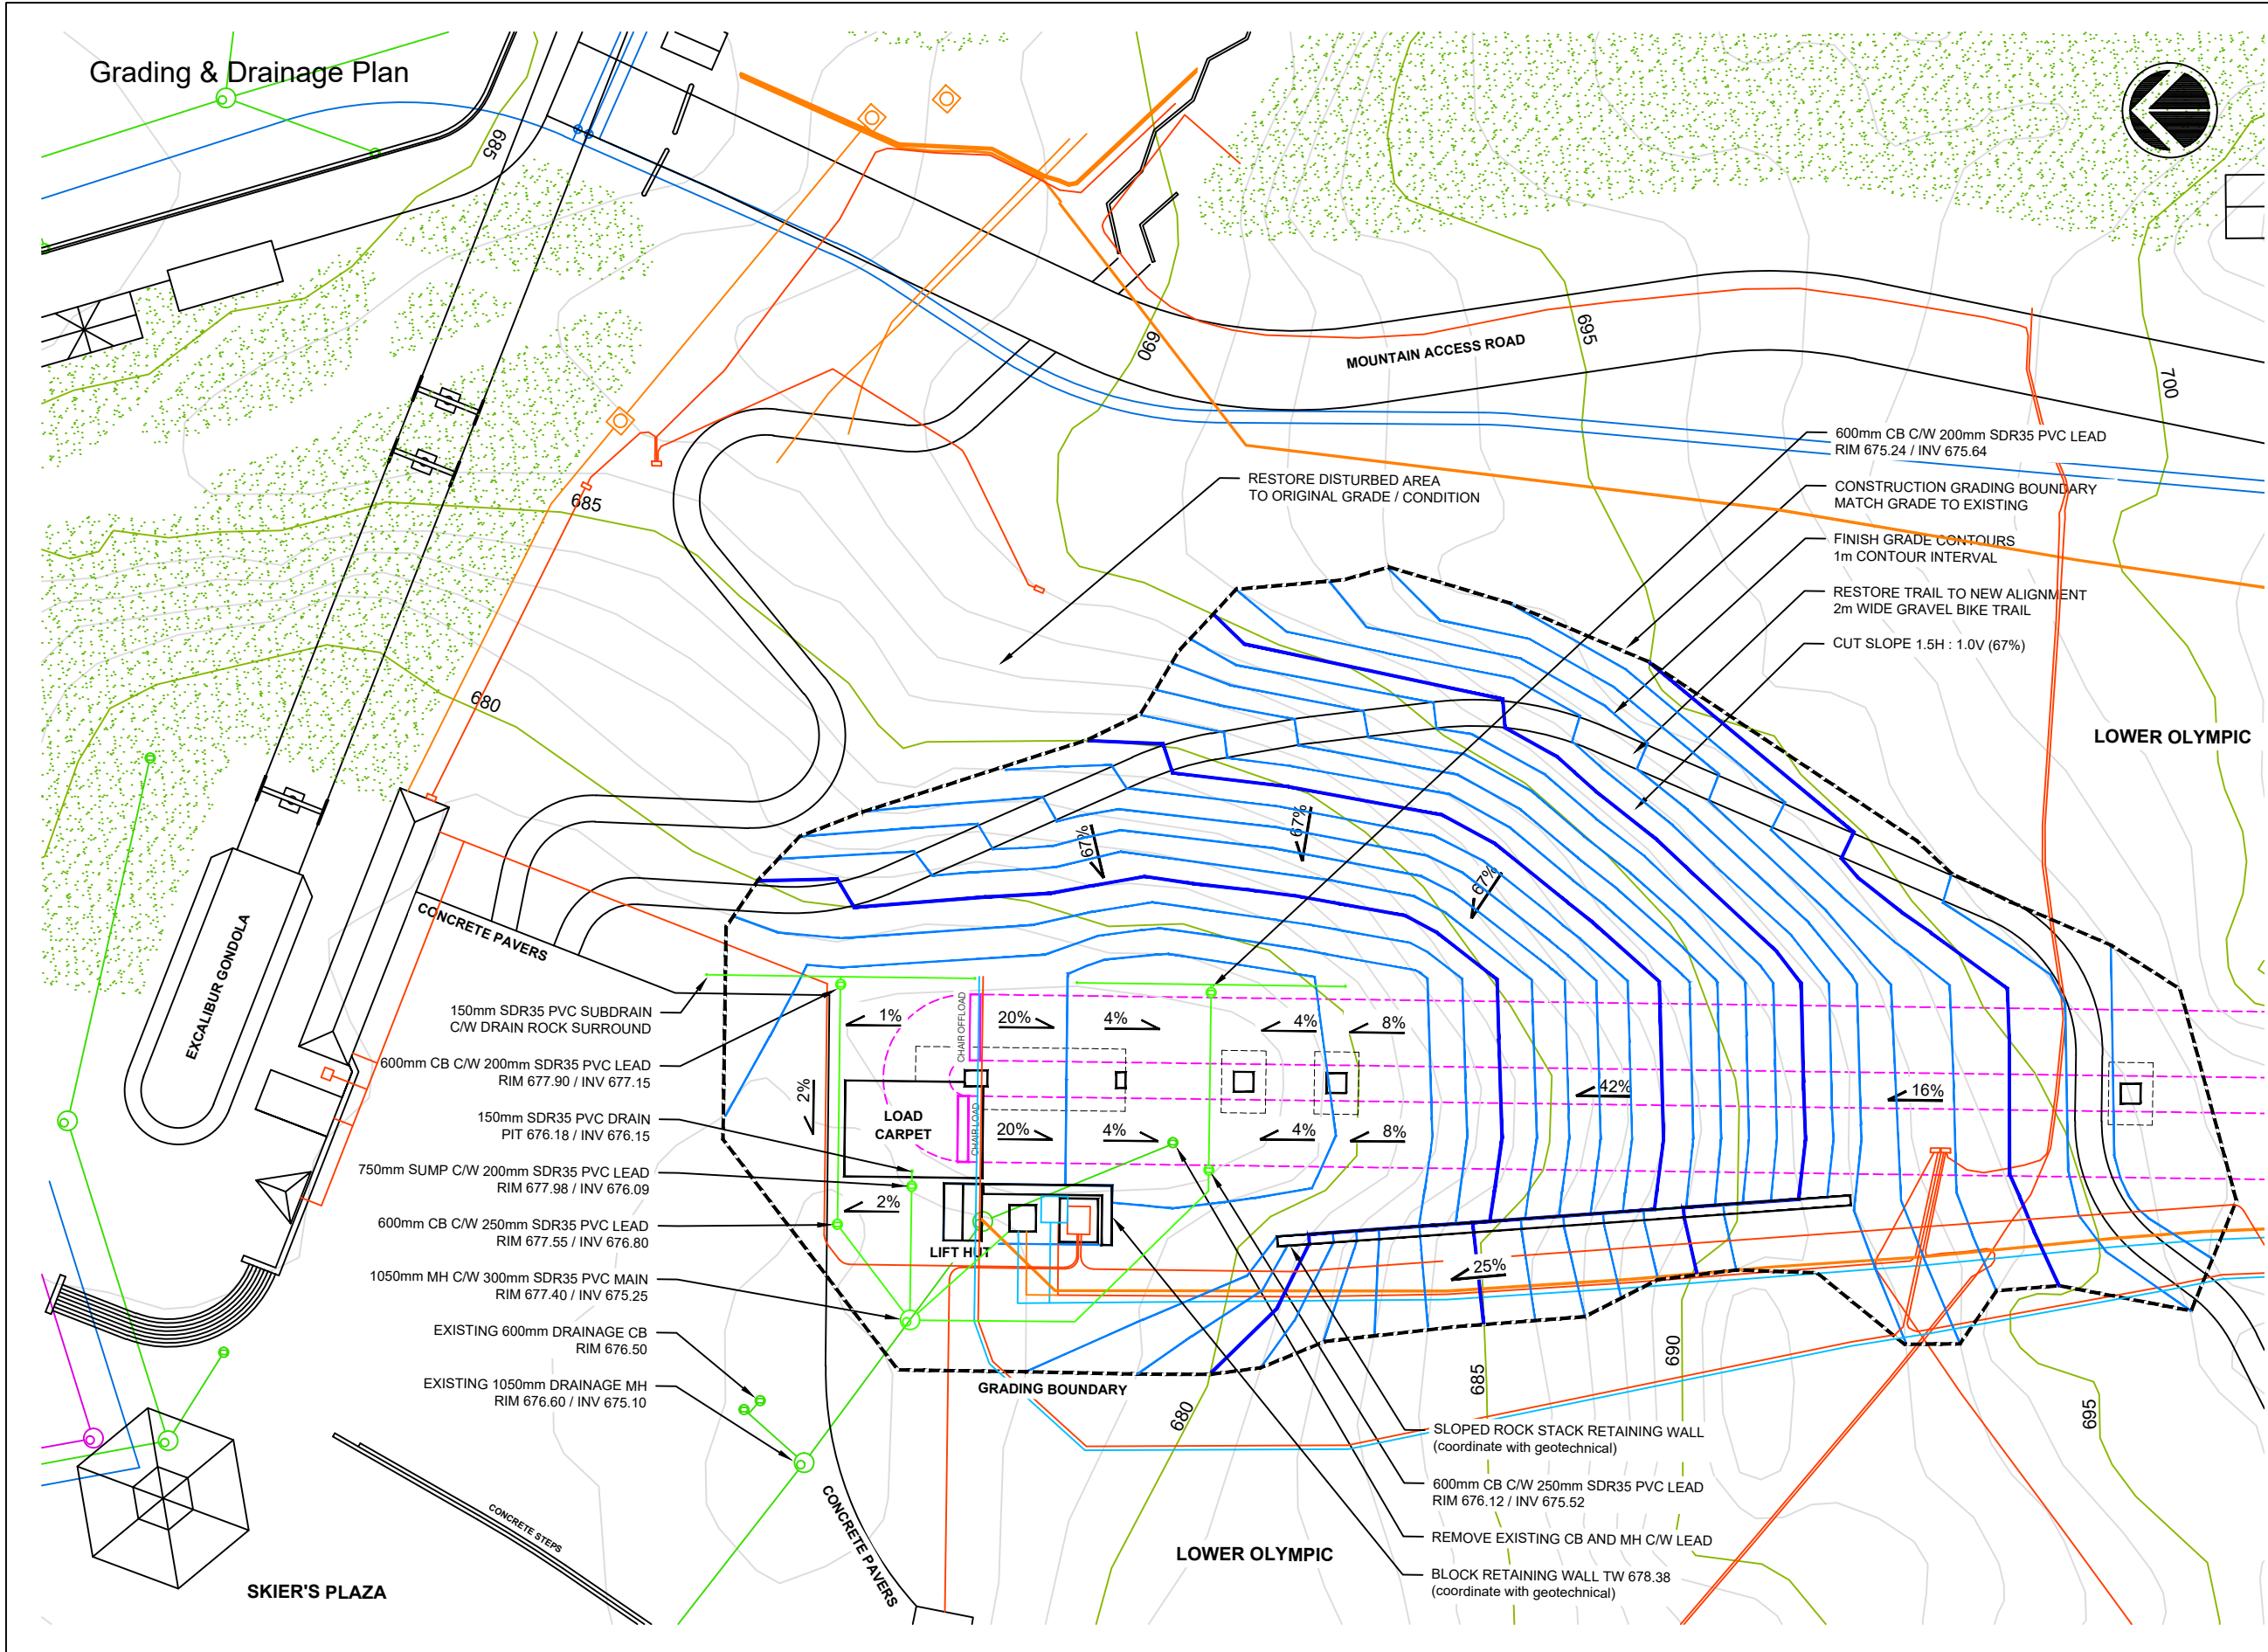

Client:
Whistler Blackcomb
4545 Blackcomb Way
Whistler BC V0N 1B4
T 604-967-8950

Notes
Contour survey data derived from LIDAR
Confirm existing drainage inverts prior to
new service installation

Issue	Date
1. Issue for Review	2023-02-24
2. Issue for DP	2023-03-06

Quantity	
Grading Area	4655 m ²
Cut Volume	5530 m ³
Fill Volume	330 m ³

Fitzsimmons 8 Chairlift
4350 Skier's Plaza

Base Terminal
Grading & Drainage Plan

Plot: Arch B Scale: 1:500
50.0 m

Project	Drawing	Sheet
024-001	C4	4 of 5

