
DVP01192 Appendix B

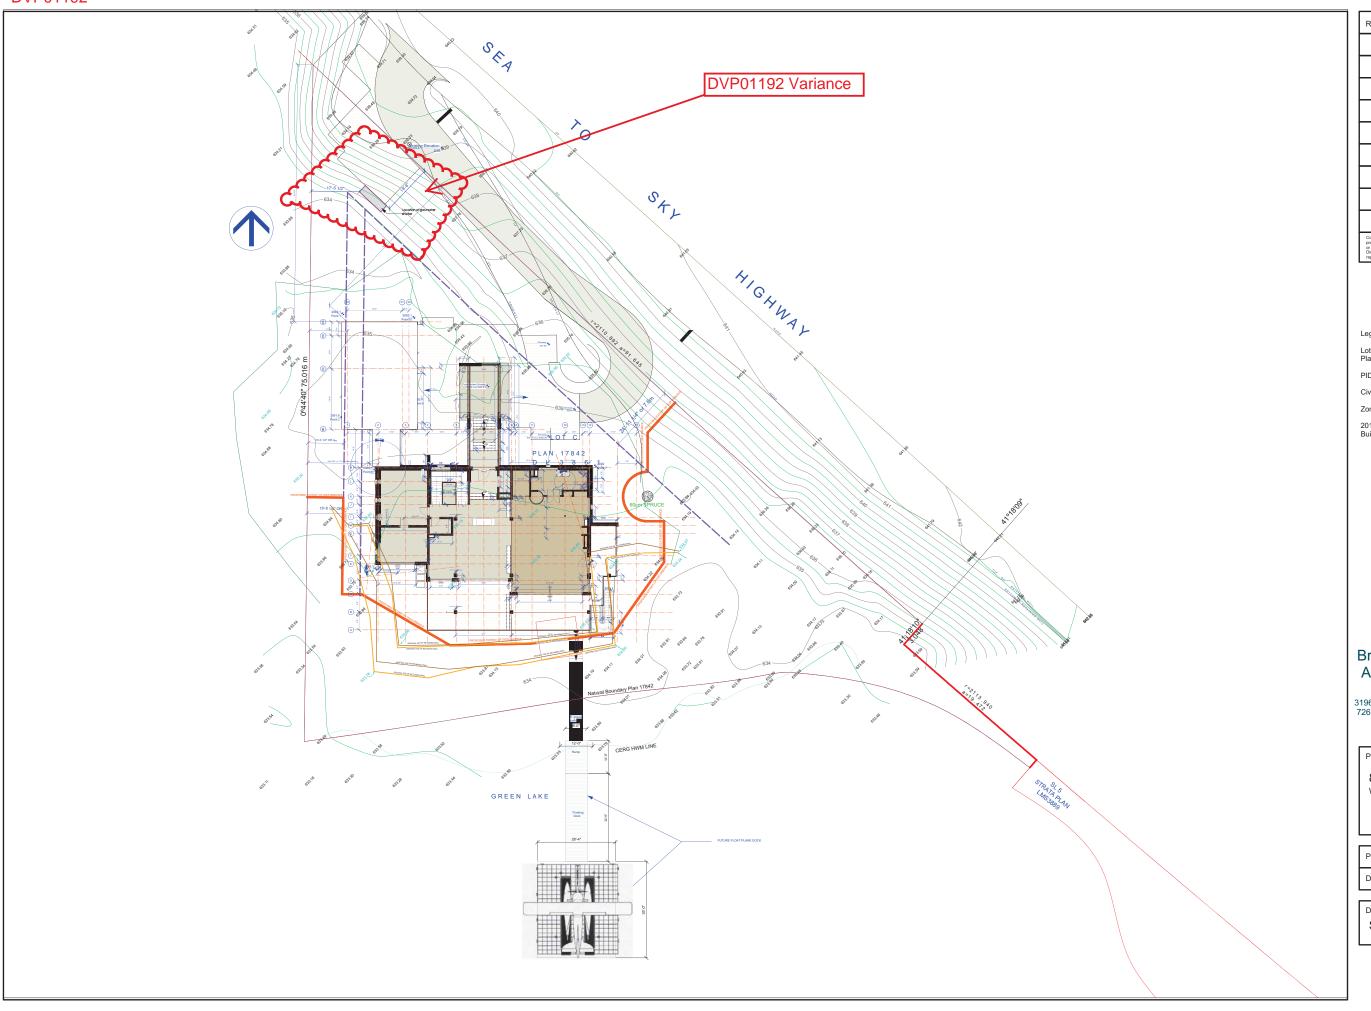

Rev 7 IFC May 8 2015

REV 8 ASI#6 May 22 2015

REV 9 August 17 2015

REV 13 Window schedule Dec 8 2015

Rear Stairs February 14 2018

Rear Stairs March 9 2018

Occupancy November 9 2019

Gas meter Feb 25 2020

Capywright reserved. This plan and design is and remain at all times the exclusives properly of Brights. Camper Archibecture 8. Planning Ltd. and camor be used in whole or in plan without the Archibecture Winterconnect. This scan can be used in whole or in plan without the Archibecture Winterconnect. This scan is not remain at all times the exclusives properly of Brights. Camper Archibecture 8. Planning Ltd. and camor be used in whole or in plan without the Archibecture Winterconnect. This scan is not remain at all times the exclusives properly of Brights. Decided with the Archibecture in Section of the Archibecture in Section of the Section of the Archibecture in Section of the Section

Legal Description:

Lot C, Block 1, D.L. 3861, GP1, NWD, Plan 17842

PID #007-249-756

Civic Adrdess: 8988 Highway 99, Whistler, BC

Zoning : RSE-1

2012 BC Building Code, Part 9 Building Area< 600 sq.m.



3196 West 12th Avenue, Vancouver BC, V6K 2R7 7265 Fitzsimmons Rd S, Whistler, B.C. V0N 1B7 604. 905.9907 www.whistlerarchitect.com

Project Title:

8988 Highway 99 Whistler, BC

Project No: 231309	Date: Sept 25 2013
Drawn: BL	Scale: 1/16" = 1'0"

Drawing Title:
Site Plan (with Main Floor)

Drawing No: A1.1



DVP01192

Appendix B

