


This documents contains copyrighted material belonging to
Murdoch+Company Architecture+Planning Ltd.
Any unauthorized use, disclosure, or duplication of any
information contained herein may result in liability under
applicable laws.

Issued For:	Date:
RMOW EMPLOYEE HOUSING REVIEW	MAY 30/18
RMOW EMPLOYEE HOUSING REVIEW	MAY 5/19
RMOW EMPLOYEE HOUSING REVIEW	July 5/19
PUBLIC OPEN HOUSE	OCT. 24/19
TREE INVENTORY	NOV.13/19
REVIEW	NOV.26/19
RE-ISSUED FOR ADP	MAR.019/20

No:	Revision:	Date:
△		



Solid Waste Management
43 units require:
Mixed Containers 2 x 95 gal. tote
Mixed Paper 2 x 95 gal. tote
Glass 1 x 65 gal. tote
Organics 3 x 65 gal. tote
Carboard 1 x 3 yd3
Garbage 1 x 4 yd3

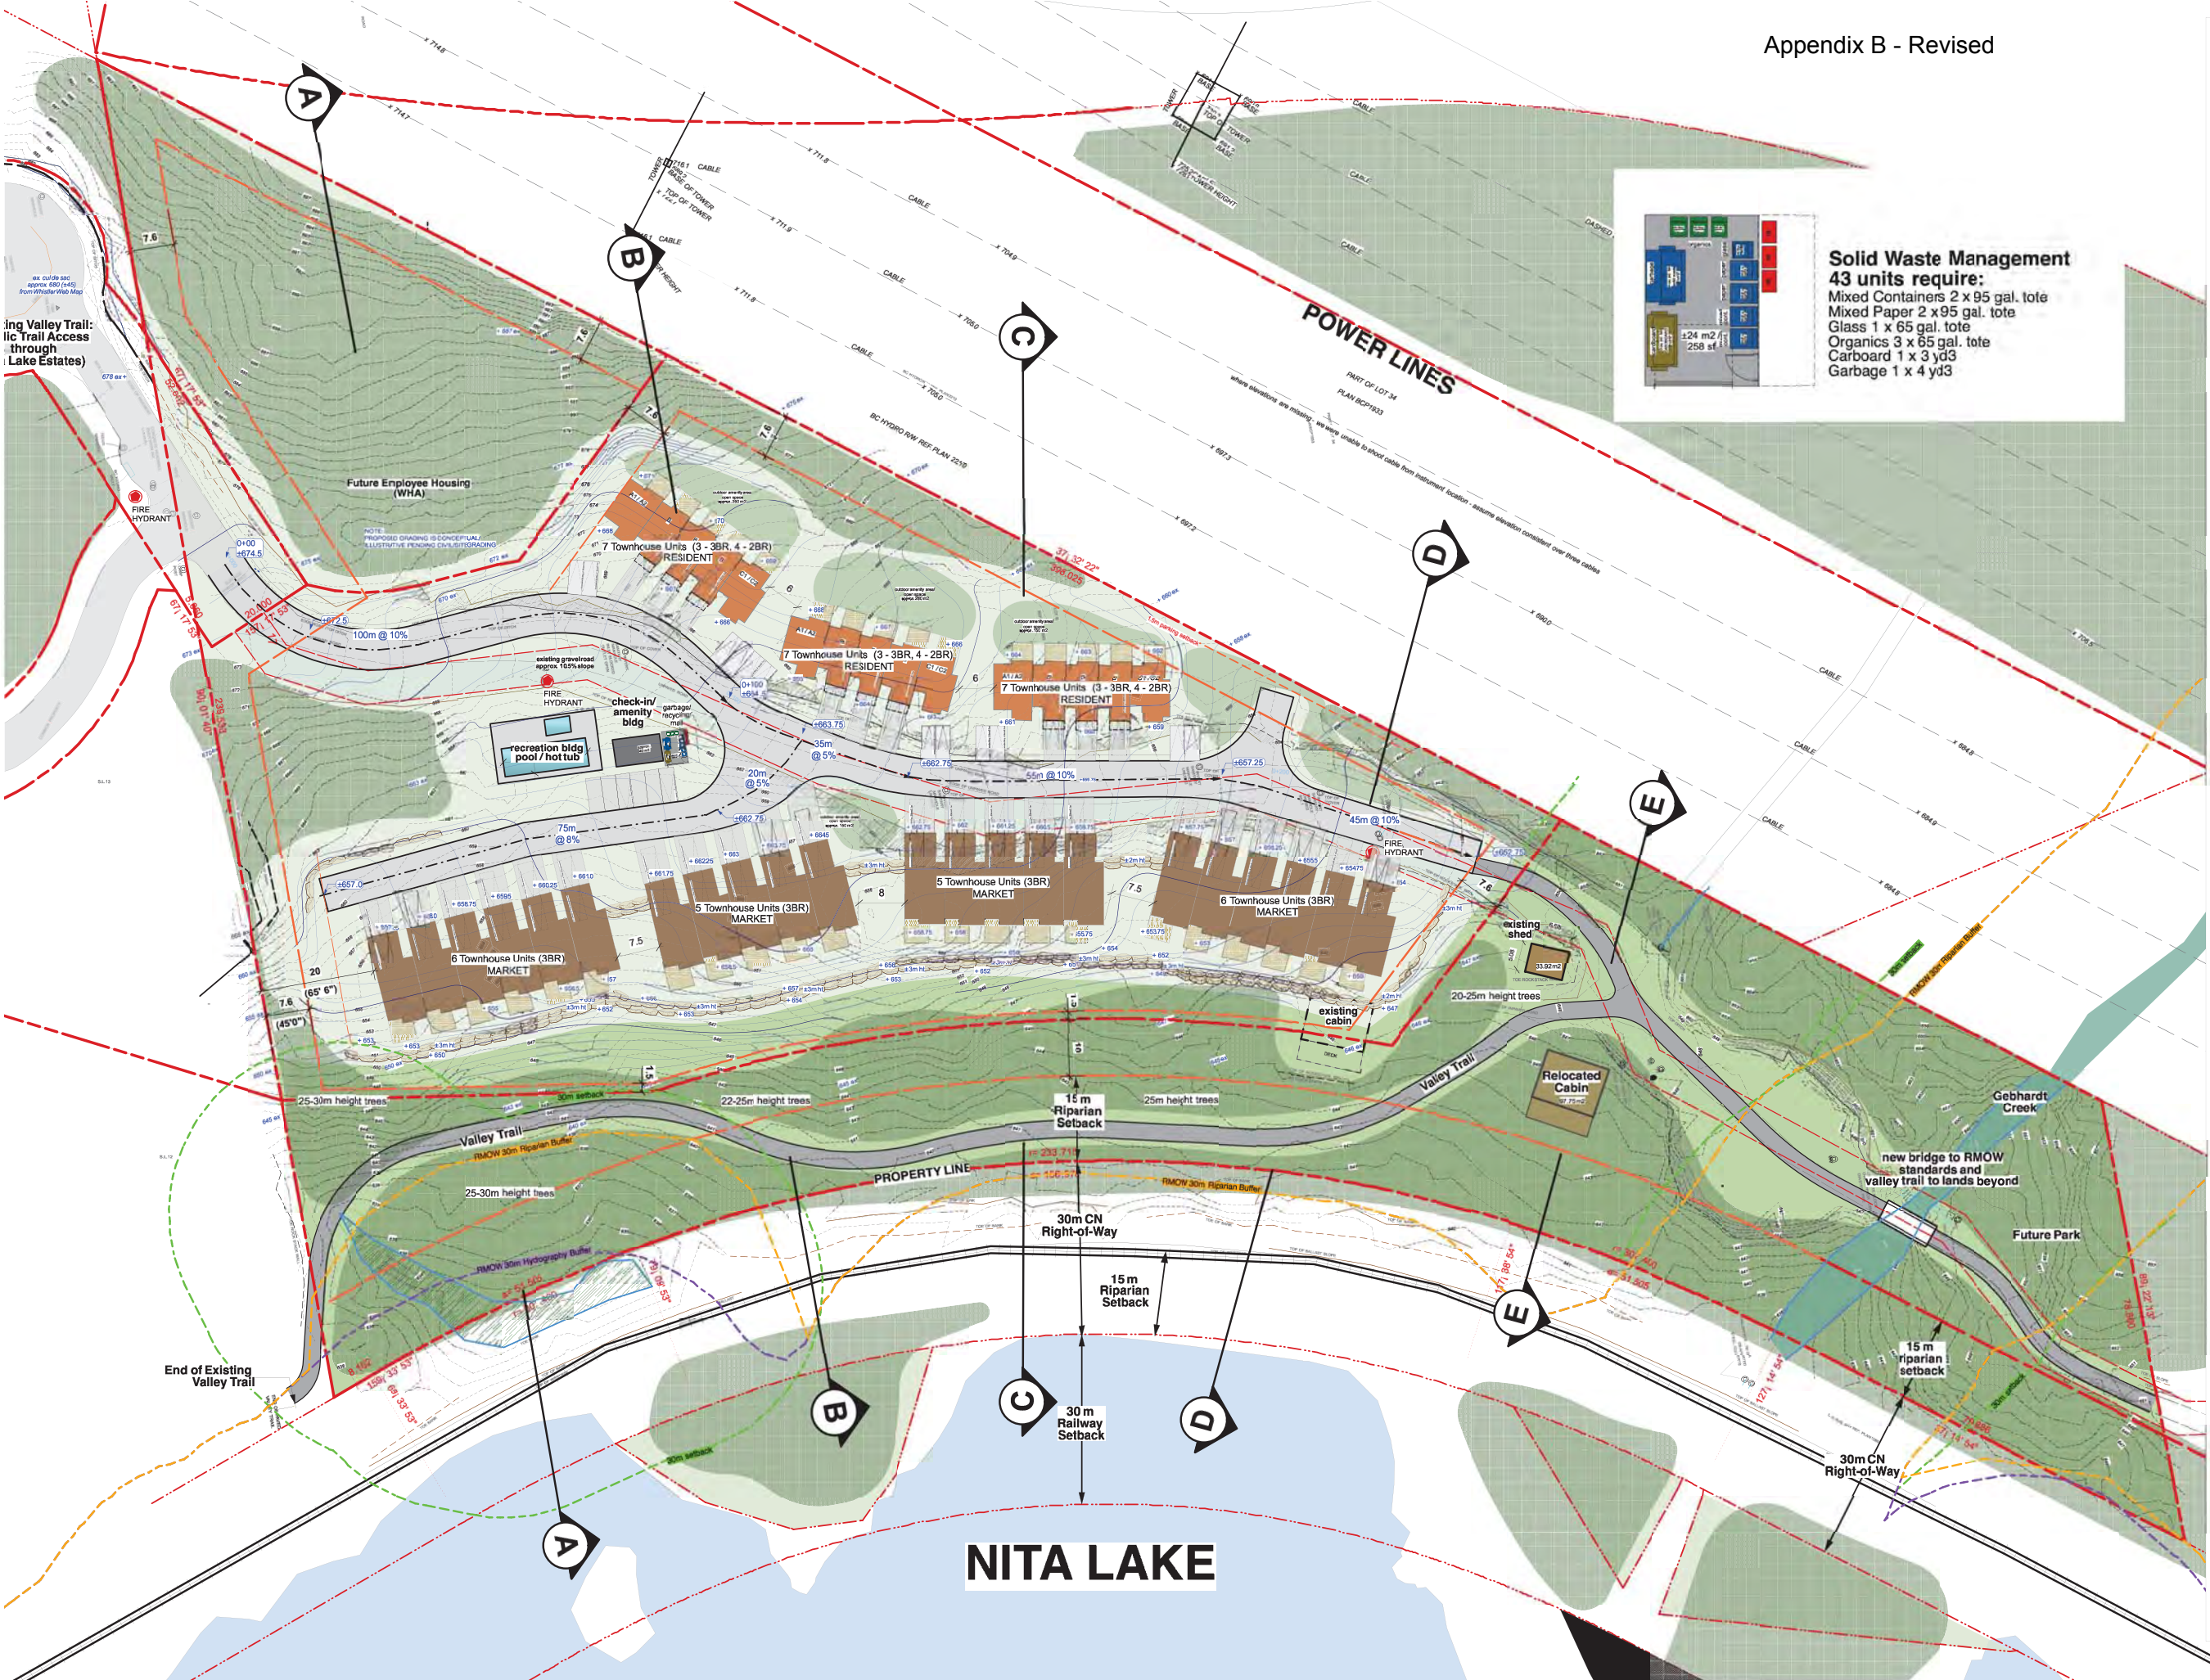


OVERALL SITE PLAN

The Hillman Site (RZ 1157)
5298 Alpha Lake Road, Whistler, BC


MURDOCH+COMPANY
Architecture + Planning Ltd.
#106-4319 Main St.
P.O. Box 1394
Whistler, B.C. V0N 1B0
T. 905-6992
e-mail murdoch@telus.net

Sealed By:

Drawn By:	Scale:
BM/JL	1:500 METRIC
Project No:	Sheet No:
1404	A-1.0

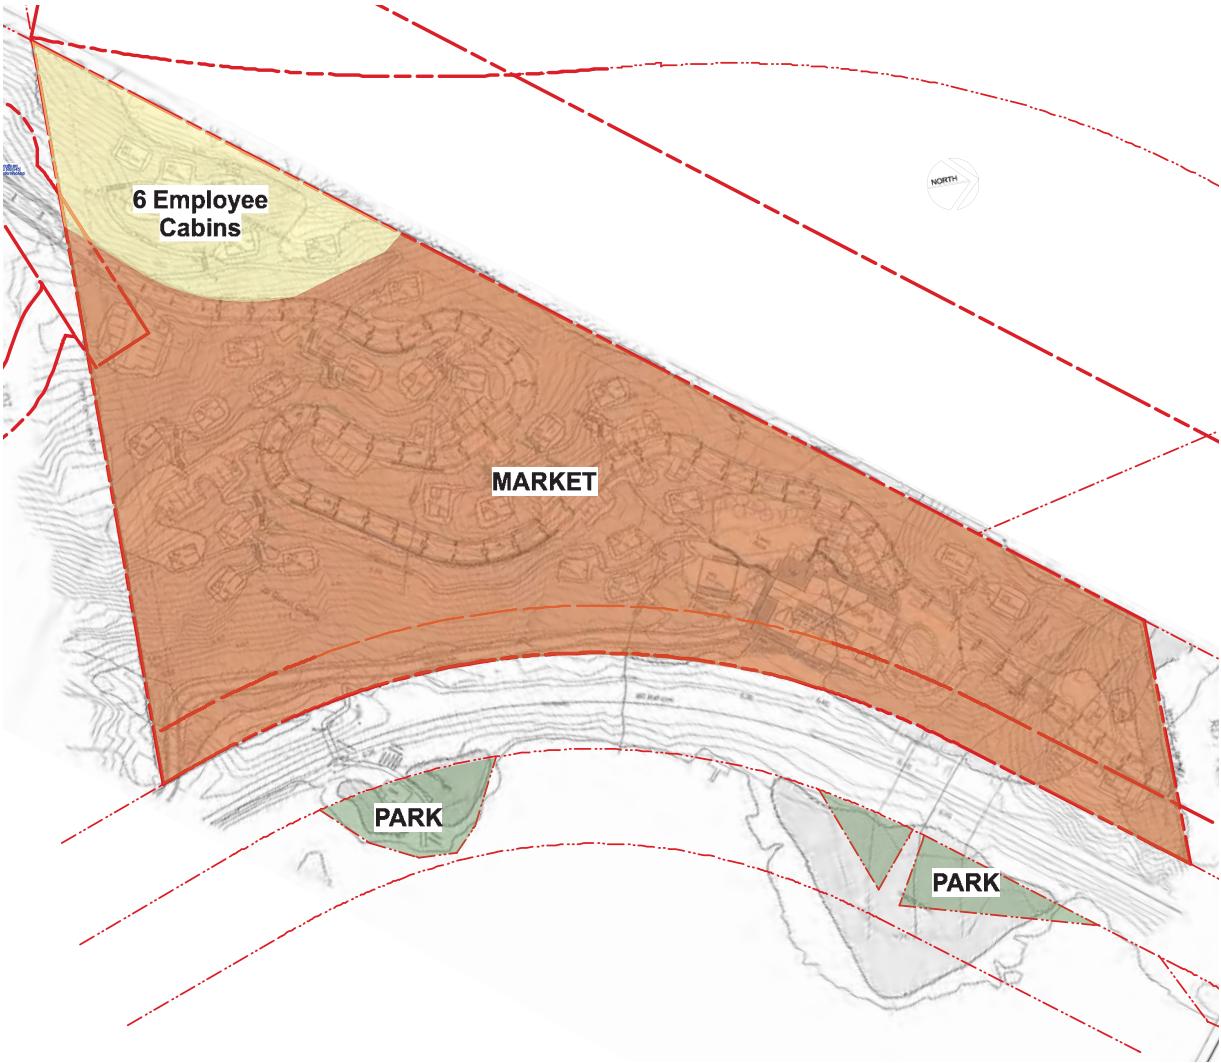

PREVIOUS DEVELOPMENT: PROPOSED LAND USE

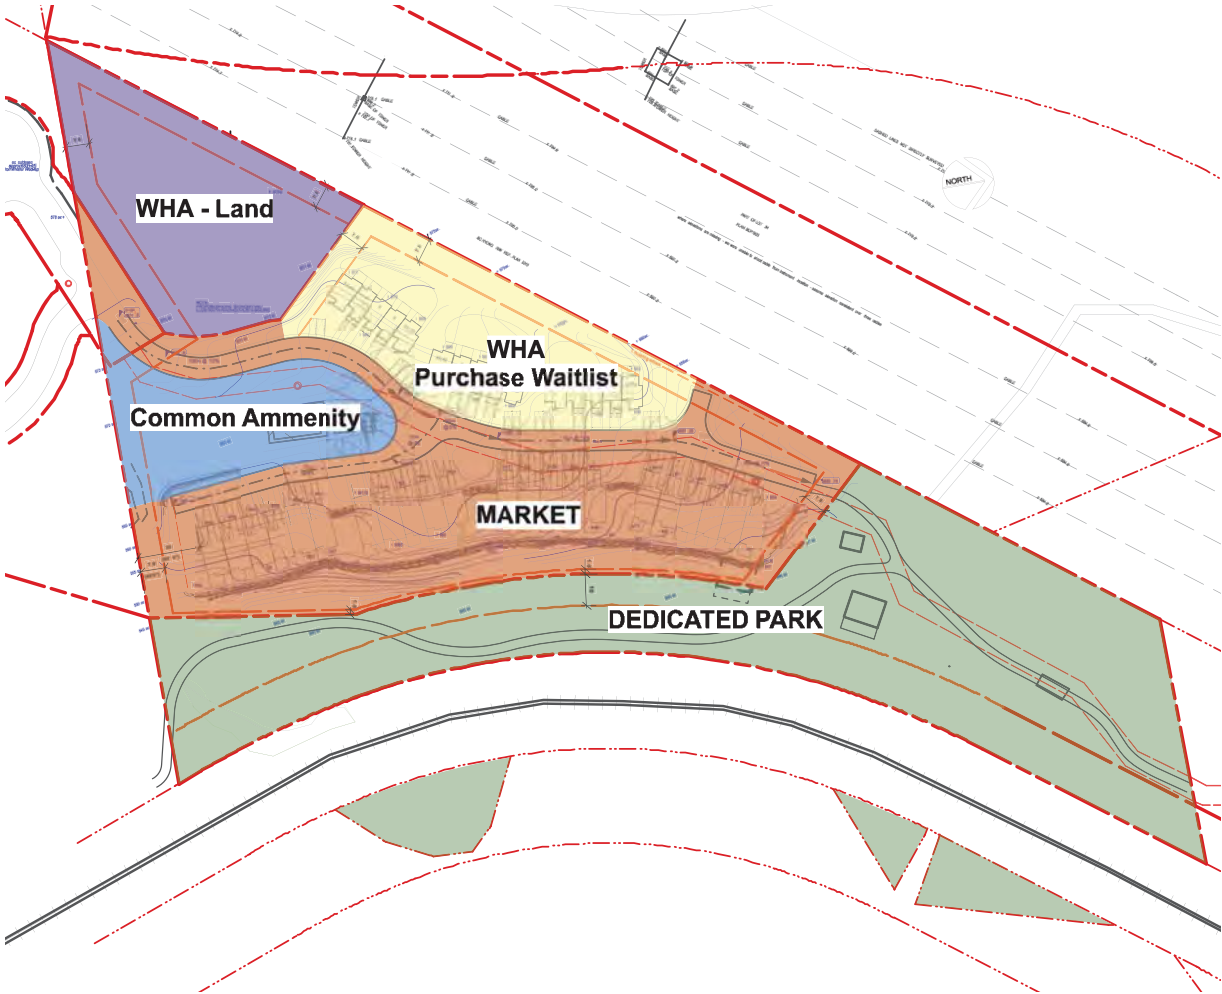

PROPOSED DEVELOPMENT: PROPOSED LAND USE

This documents contains copyrighted material belonging to Murdoch+Company Architecture+Planning Ltd. Any unauthorized use, disclosure, or duplication of any information contained herein may result in liability under applicable laws.

Issued For:	Date:
PUBLIC OPEN HOUSE	OCT. 24/19
TREE INVENTORY	NOV.13/19
REVIEW	NOV.26/19
RE-ISSUED FOR ADP	MAR.019/20

No:	Revision:	Date:
△		

NORTH

Title

Land Use Comparison

Project

The Hillman Site (RZ 1157)

5298 Alpha Lake Road, Whistler, BC

MURDOCH + COMPANY

Architecture + Planning Ltd.

#106-4319 Main St.

P.O. Box 1394

Whistler, B.C. V0N 1B0

T. 905-6992

e-mail murdoch@telus .net

Sealed By:

Drawn By:	Scale:
BM/JL	AS SHOWM
Project No:	Sheet No:
1404	A-1.6