

PRIVATE RESIDENCE
3841 SUNRIDGE DRIVE. WHISTLER, BC.


PROJECT DRAWING LIST

- A1 - SURVEY + AERIAL + MAP
- A2- LANDSCAPE PLAN+ CONCEPTUAL IMAGES
- A3- SECTIONS + EXISTING SITE IMAGES



Scale: 1:200
 All dimensions are in metres unless otherwise stated.
 The included plan size is 27" x 39" when printed to scale.
 Elevation on the CONCRETE grade is shown in feet and inches unless otherwise stated.
 Contour Interval is 2 feet

- FALL BOX
- CATCH BASIN
- WATER VALVE
- STEAM/WATER
- FIRE HYDRANT
- ▲ TANK/CEILING
- + UNIMPAVED ROADWAY/PAVEMENT
- Garden Bed/Planter
- Existing Ground Elevation
- Proposed Ground Elevation

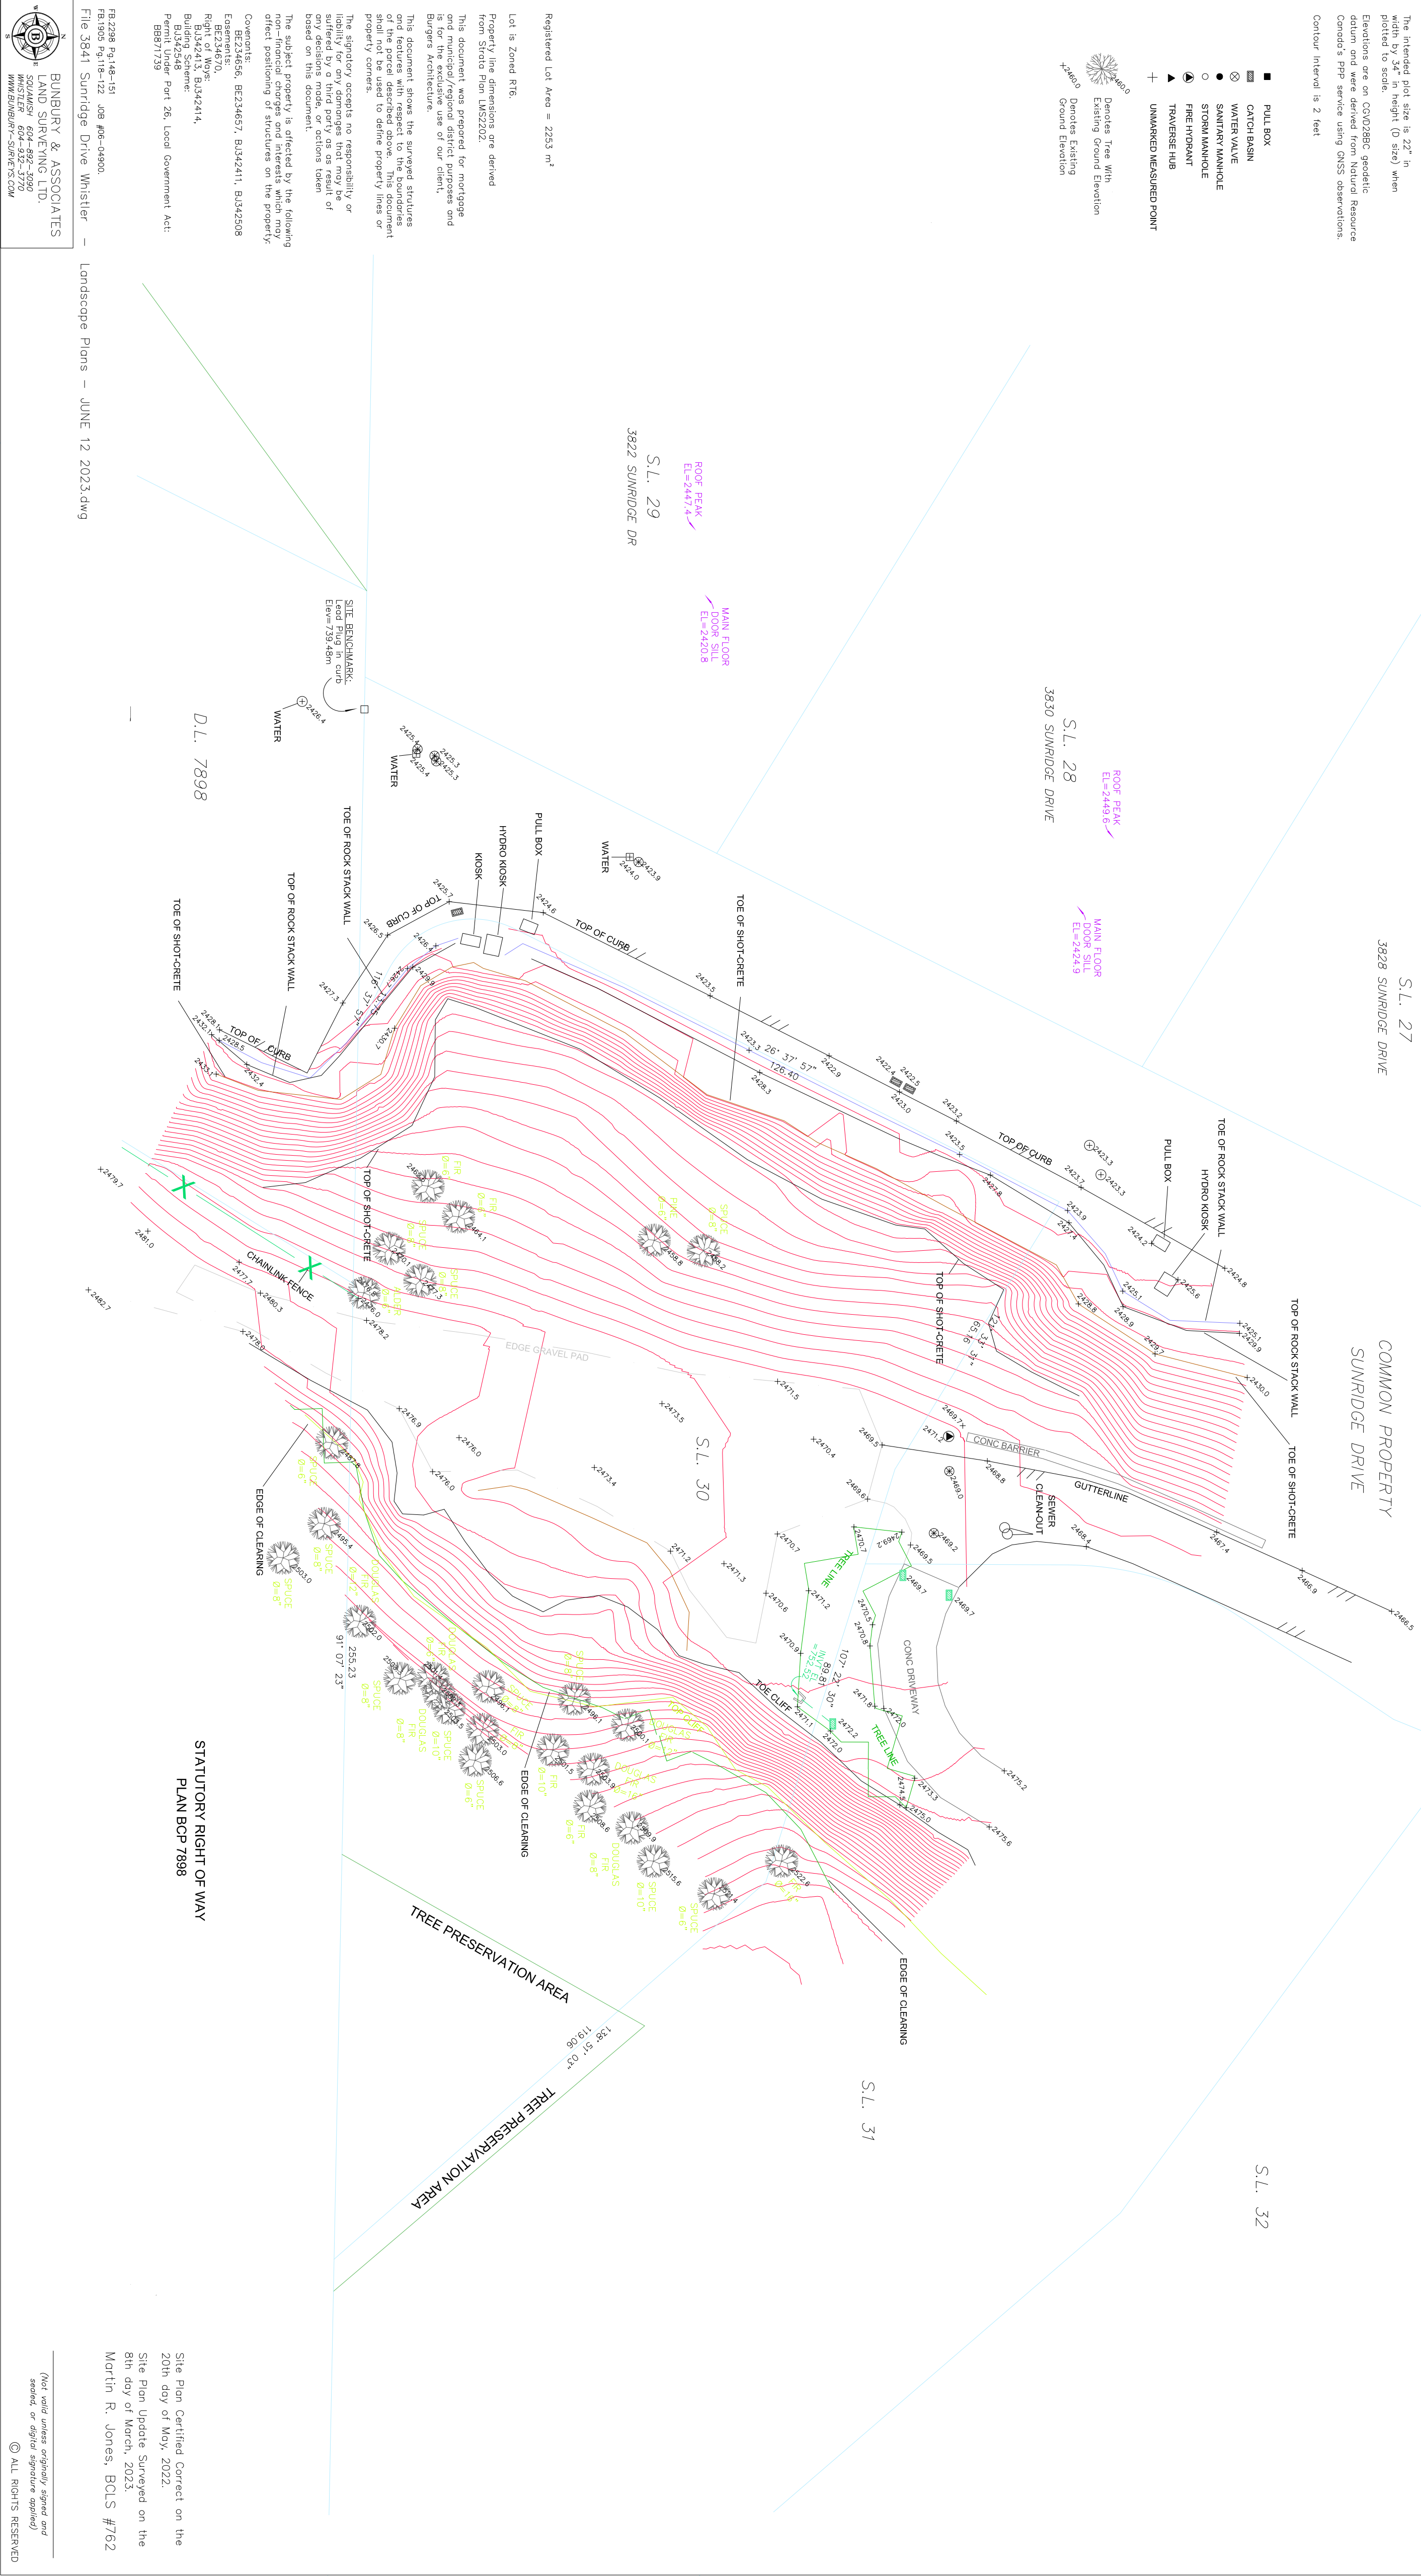


NOTE: REFER TO ORIGINAL SCALED HARD COPY (REFERENCE ONLY)

This Plan Certified Correct on the 20th day of May, 2023.
 Signed and sealed on the 20th day of May, 2023.
 Martin R. Jones, BCLS #792

Registered Lot Area = 2233 m²
 Lot 13, Zoned R1S
 This document was prepared for the owner of the property shown on the plan and is not to be used for any other purpose without the written consent of the author.
 The owner warrants that the information provided is true and correct to the best of their knowledge and belief.
 The author accepts no responsibility for the use of this information for any purpose other than that intended by the author.
 The author is not responsible for the accuracy of any information provided by third parties.
 The author is not responsible for the accuracy of any information provided by third parties.
 The author is not responsible for the accuracy of any information provided by third parties.

SITE SURVEY

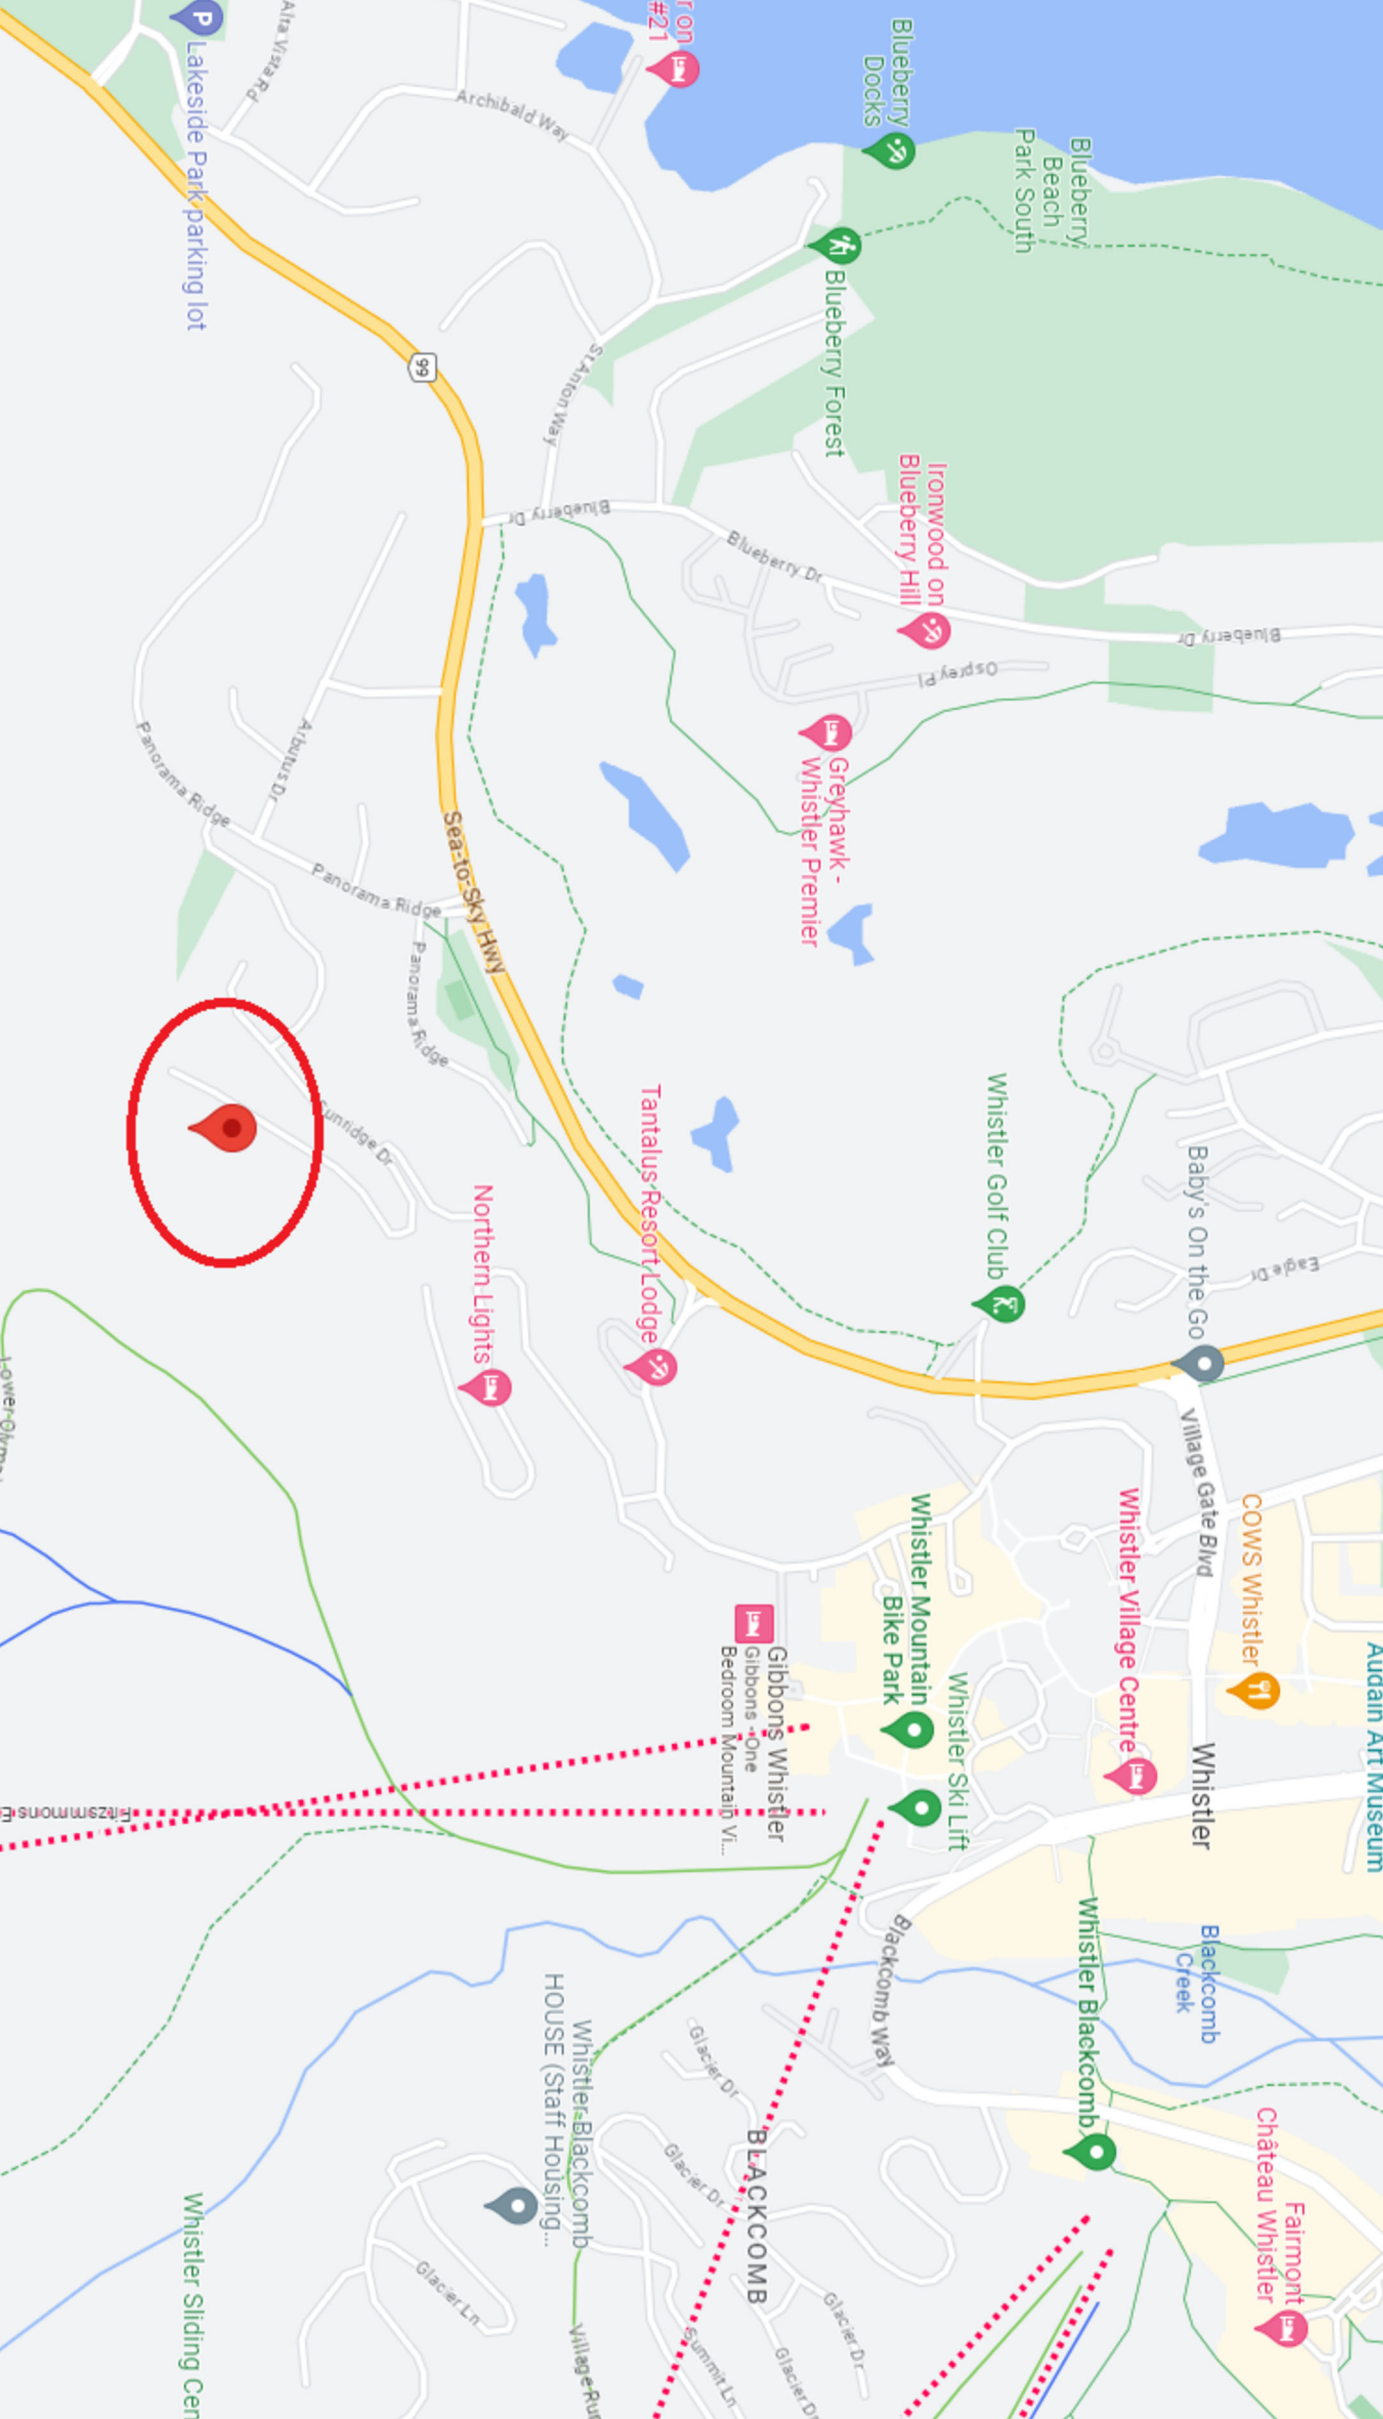


AERIAL IMAGE

MAP




Project Address
PRIVATE RESIDENCE
3841 SUNRIDGE DRIVE
 WHISTLER, BC

Date: NOV 11 2024
 Scale: NTS
 Designer: RS
 Drawn by: RS
 Page: 1 of 3

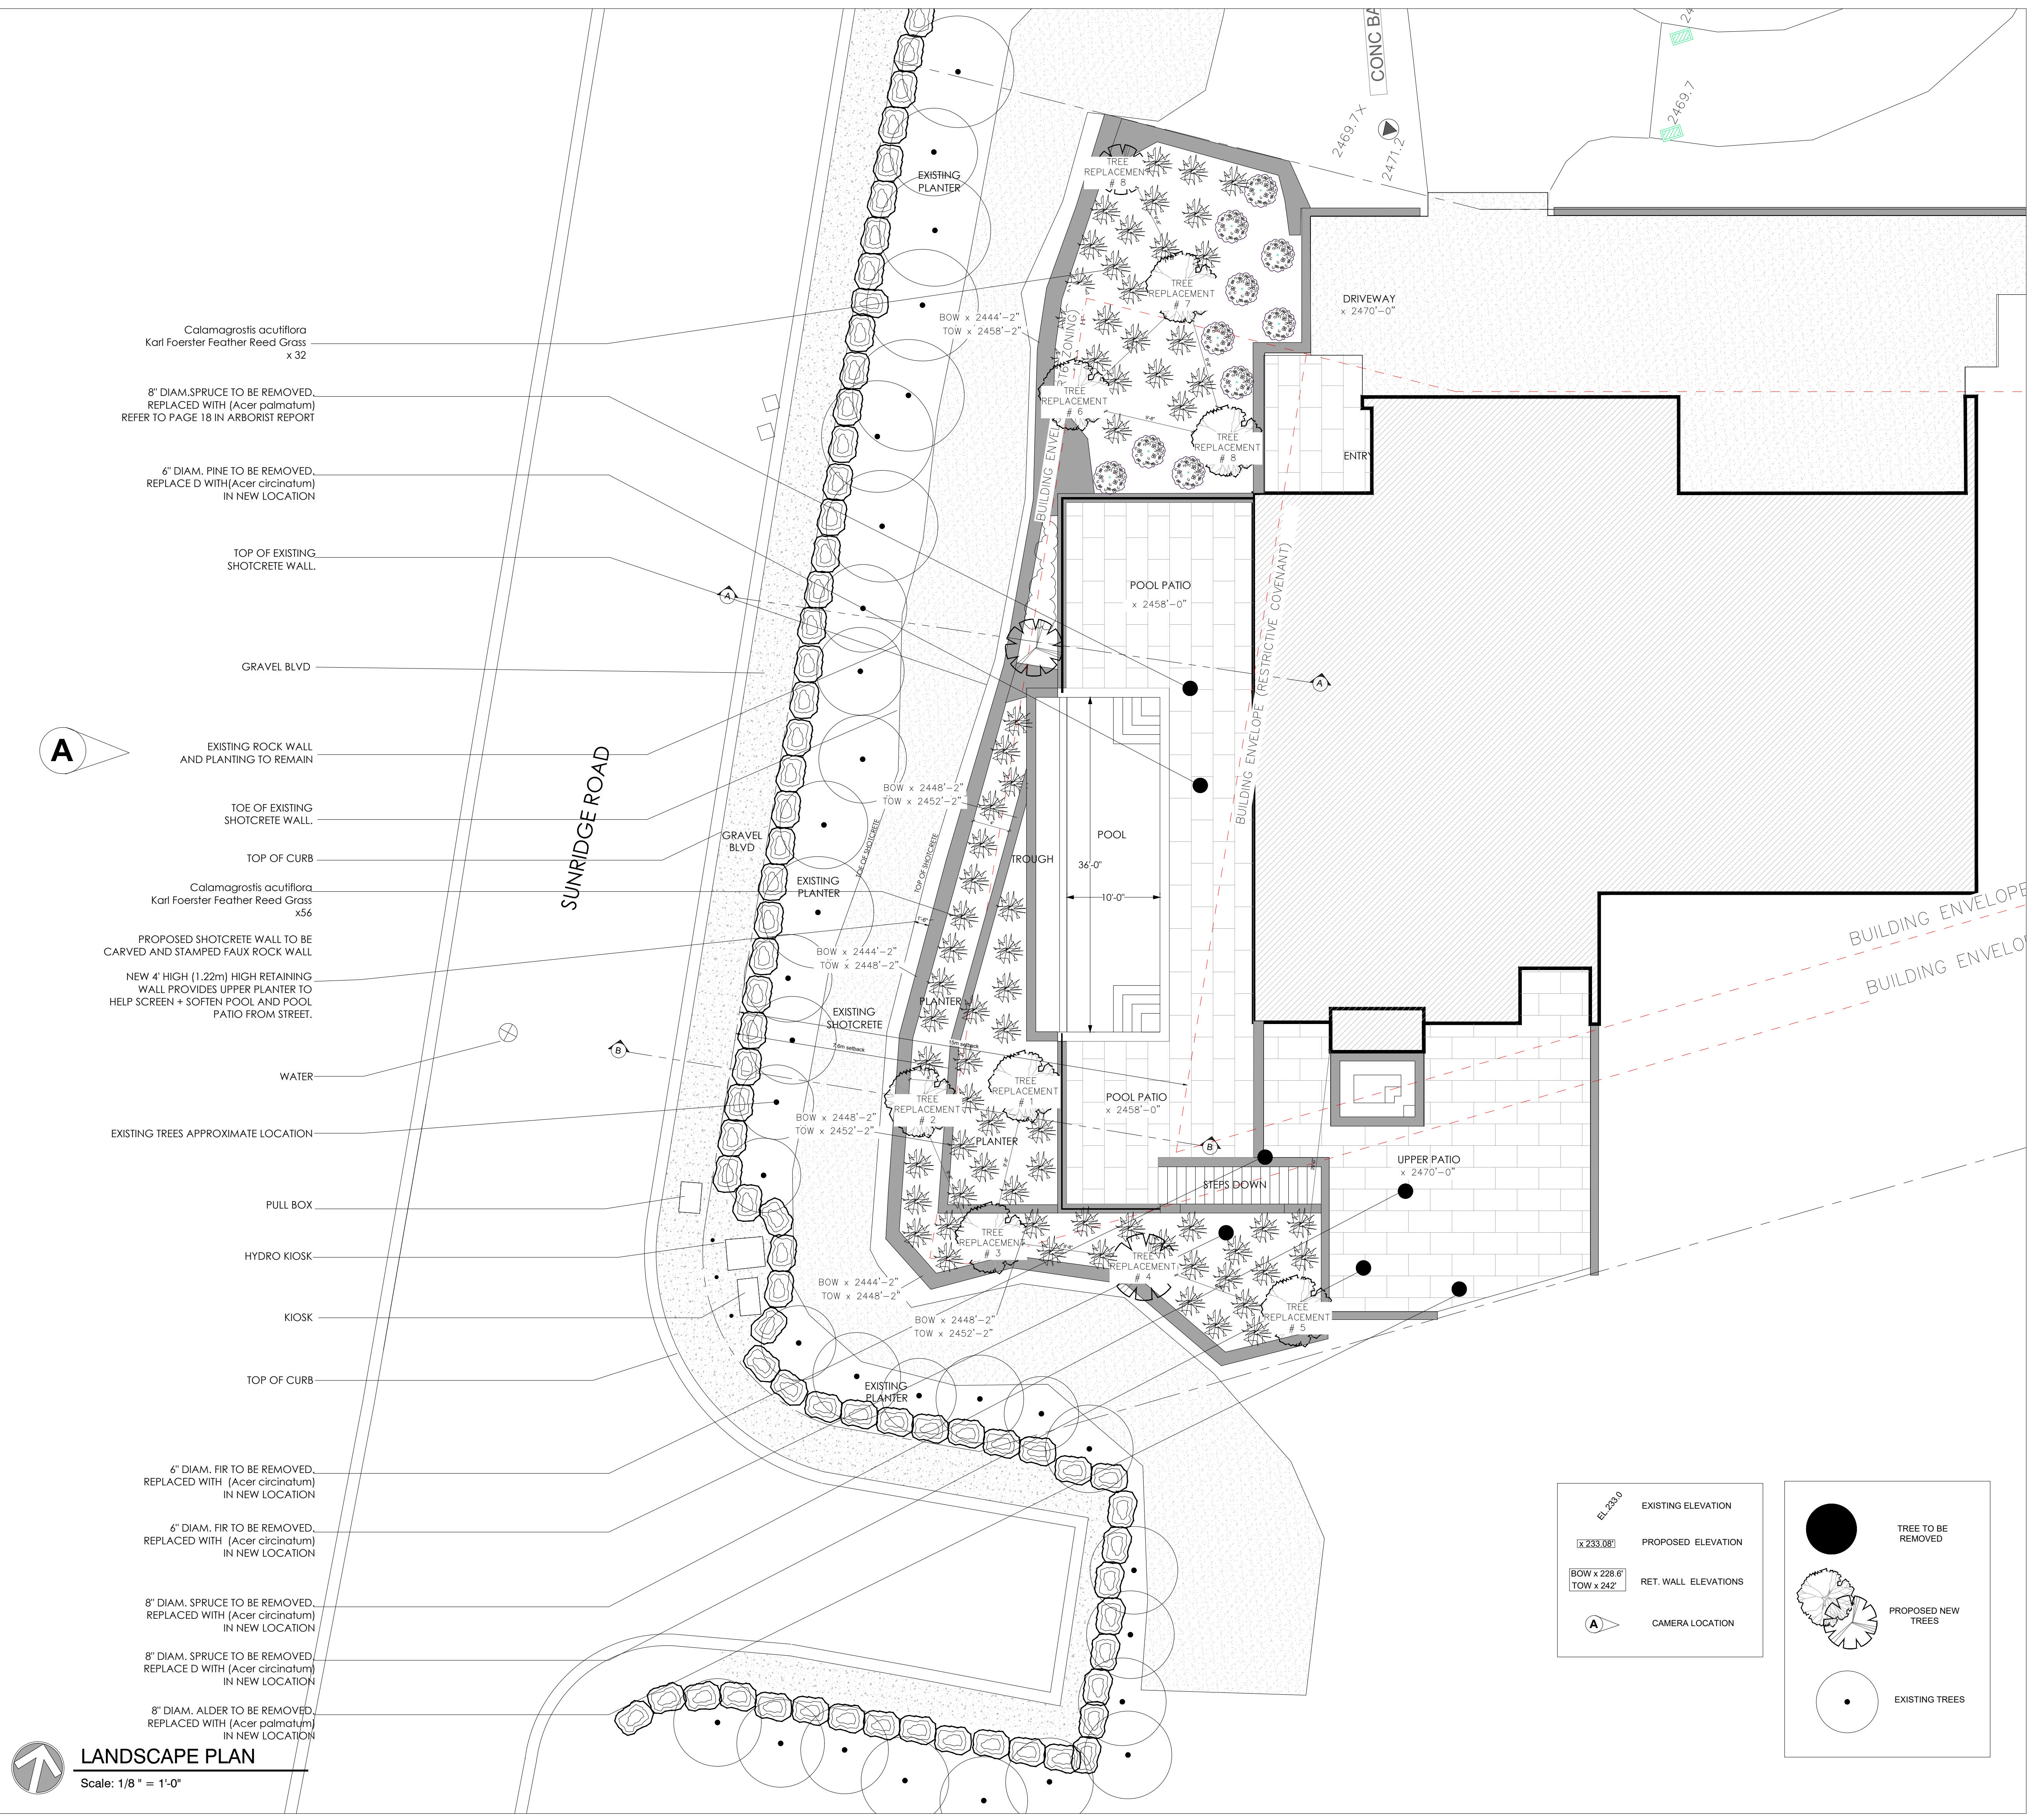


PROPOSED IMAGES

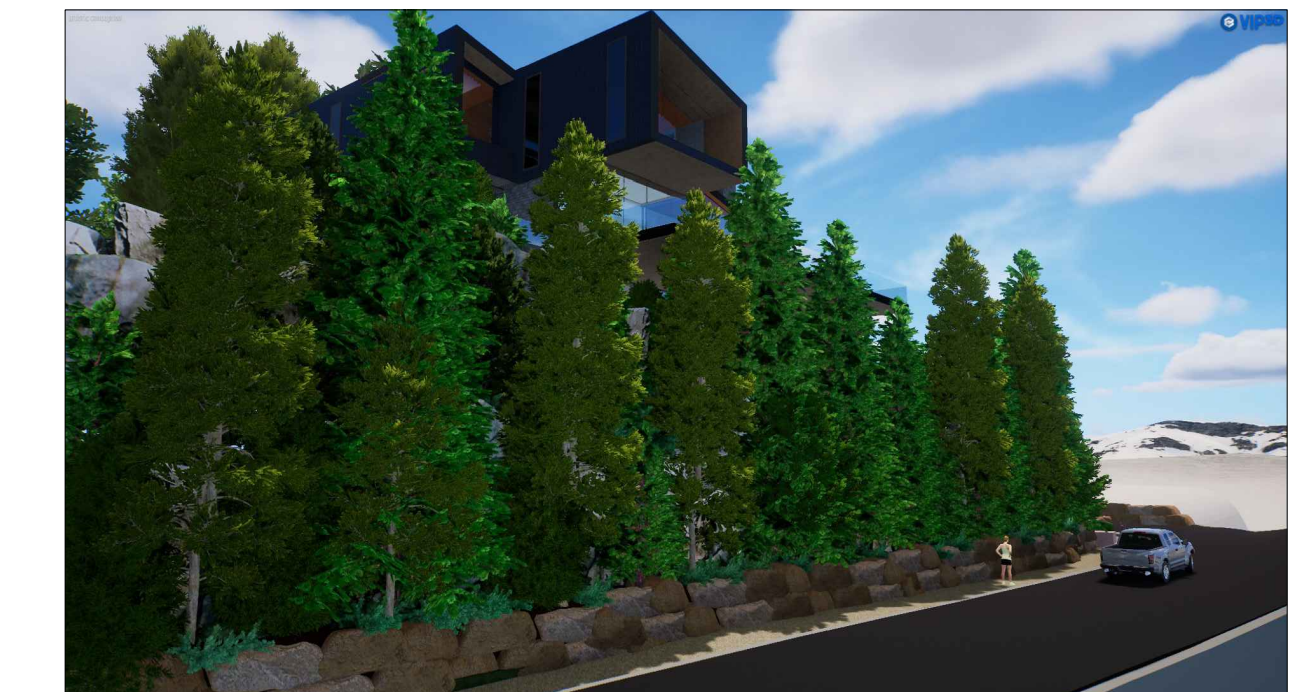

A PROPOSED LOOKING EAST @ WEST ELEVATION




PROPOSED SHOTCRETE FAUX ROCK RETAINING WALL - 4' HIGH

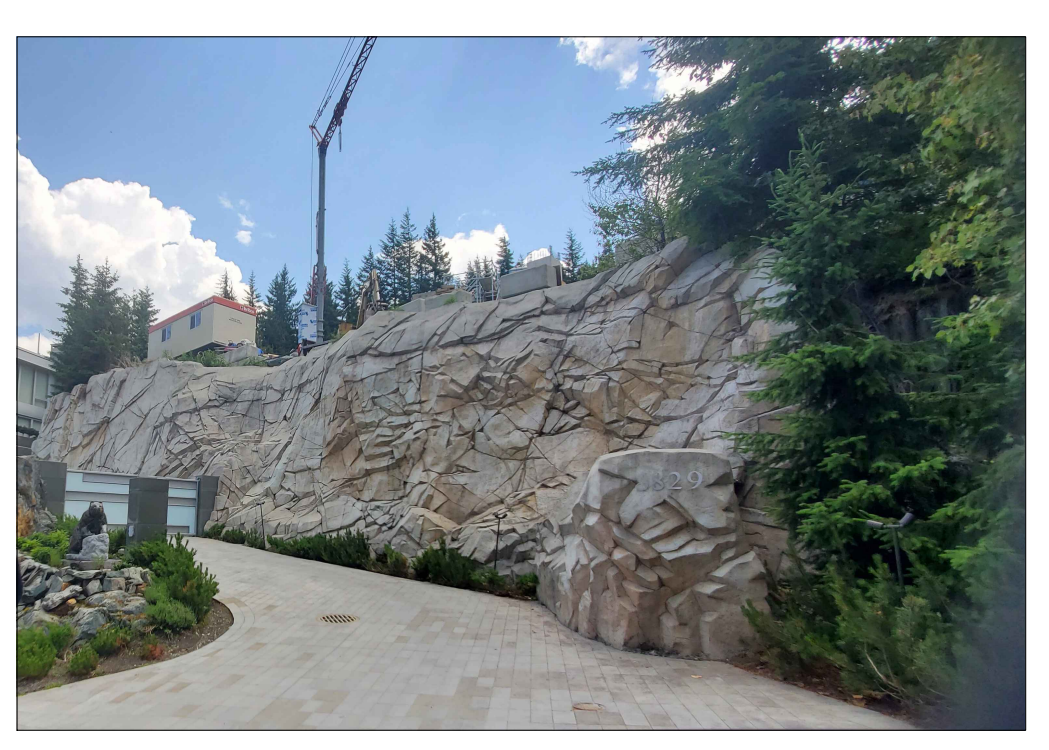


EXISTING NEIGHBORING RETAINING WALL



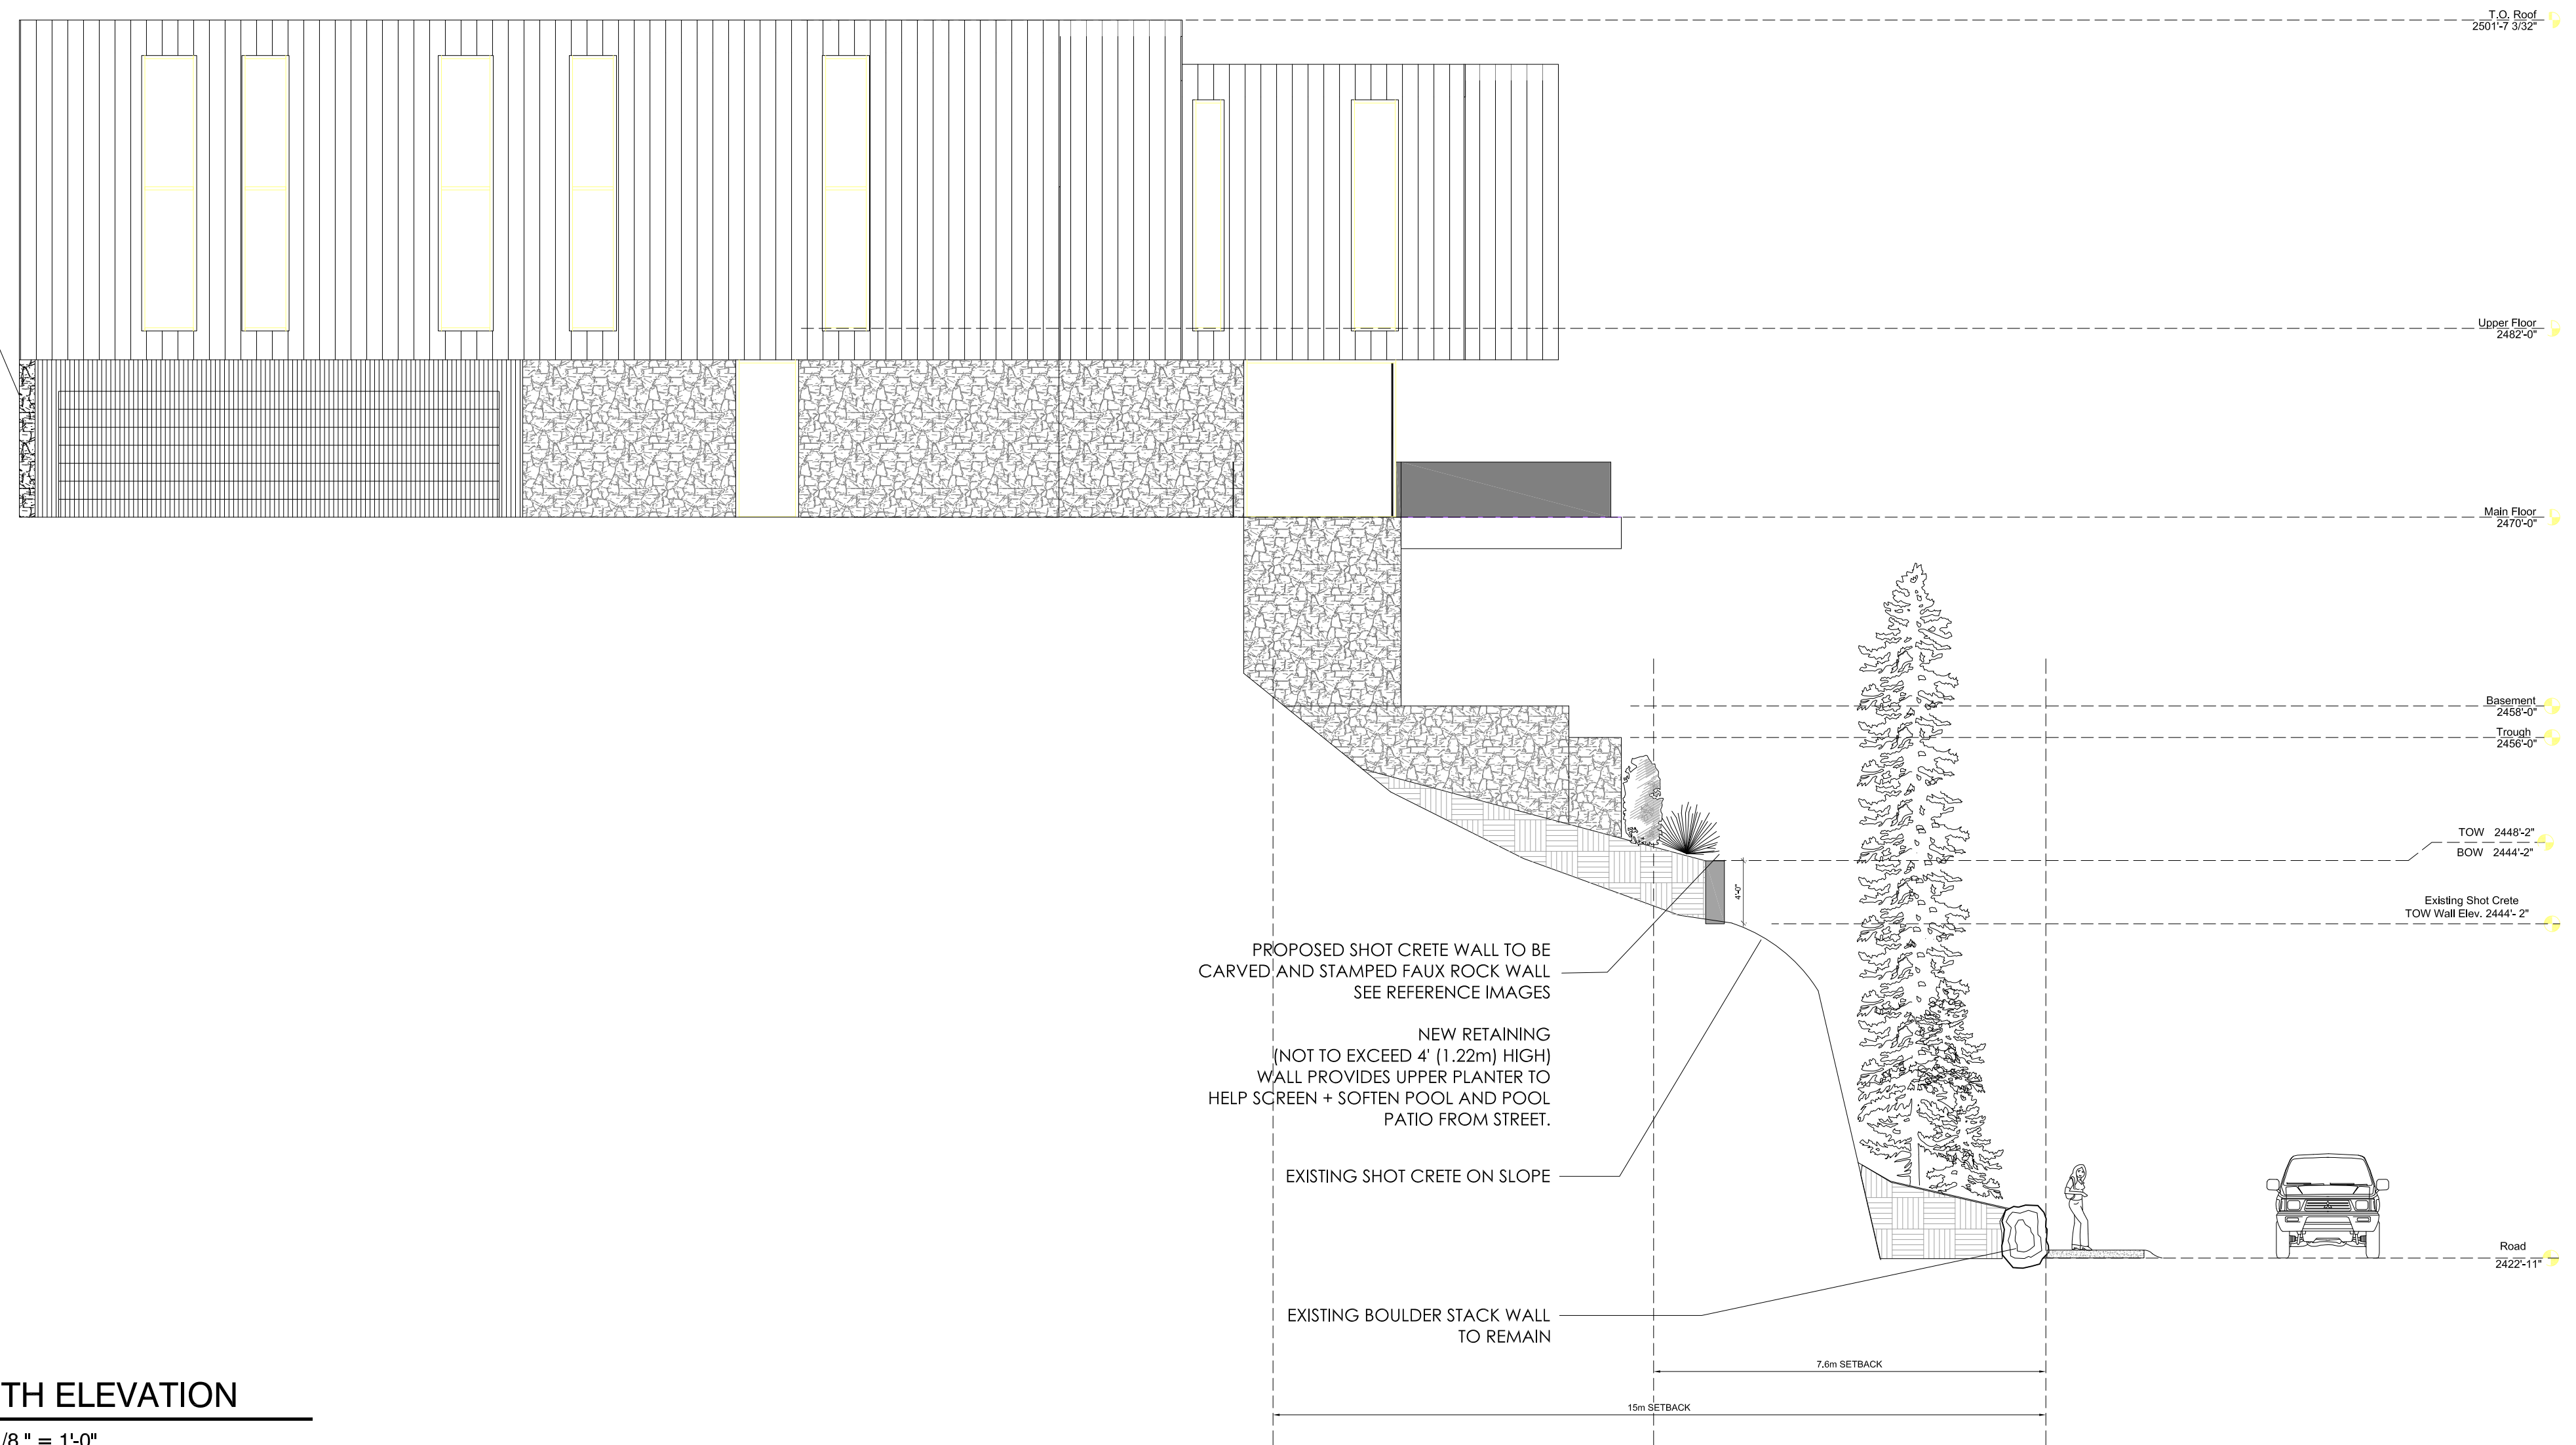

NORTH ELEVATION
Scale: 1/8" = 1'-0"

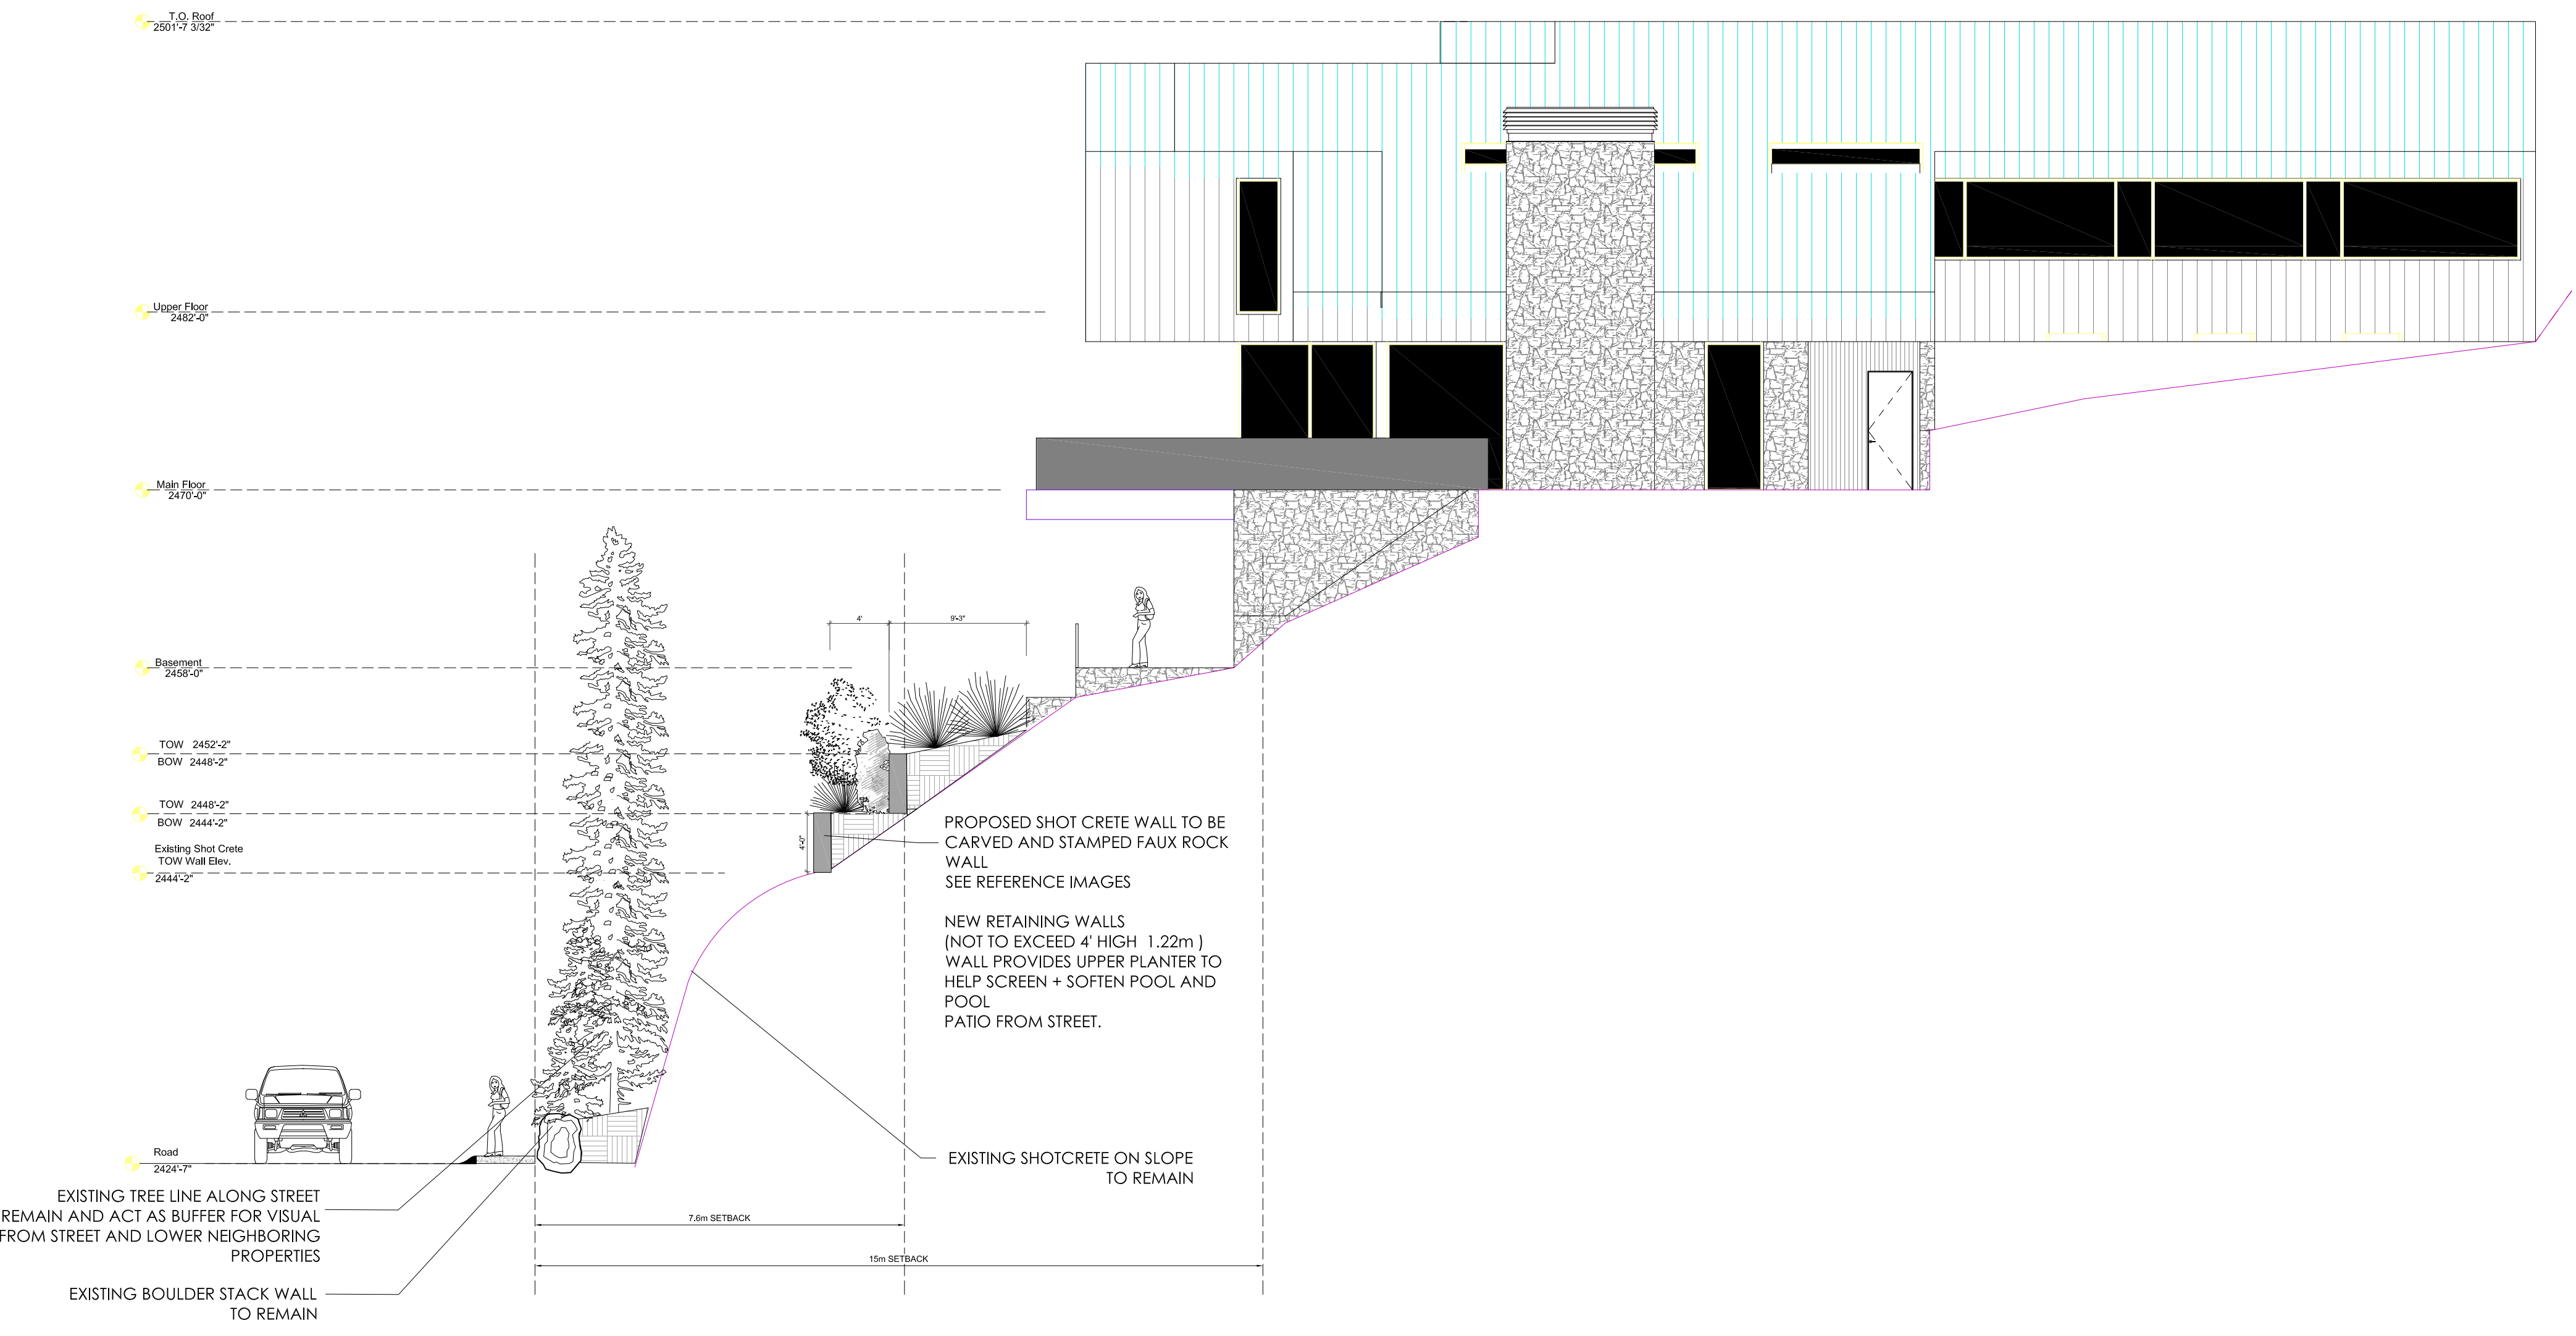

SOUTH ELEVATION
Scale: 1/8" = 1'-0"

