

SCOPE OF WORK (SITE)

- CONSTRUCT NEW FOUNDATIONS TO SUPPORT DECK
- MAKE GOOD ANY LANDSCAPING DISTURBED

SITE PLAN 1/8" = 1'-0"

LOT AREA = 690.210 m²



LEGAL DESC = LOT 3
PLAN LMS1248
DL 4751 GR 1 N.W.D.

P.L.D. = 018-641-453

ZONING

- GOVERNED BY L.U.C. G2947-

* PROJECTIONS INTO SETBACKS (IE OUTSIDE BLDG. ENVELOPE) ARE PER BYLAW 7003 AS CONFIRMED BY R.L.I.C. IN 4.1.16.17 EMAIL COPIED TO R.L.I.C. DEPT.

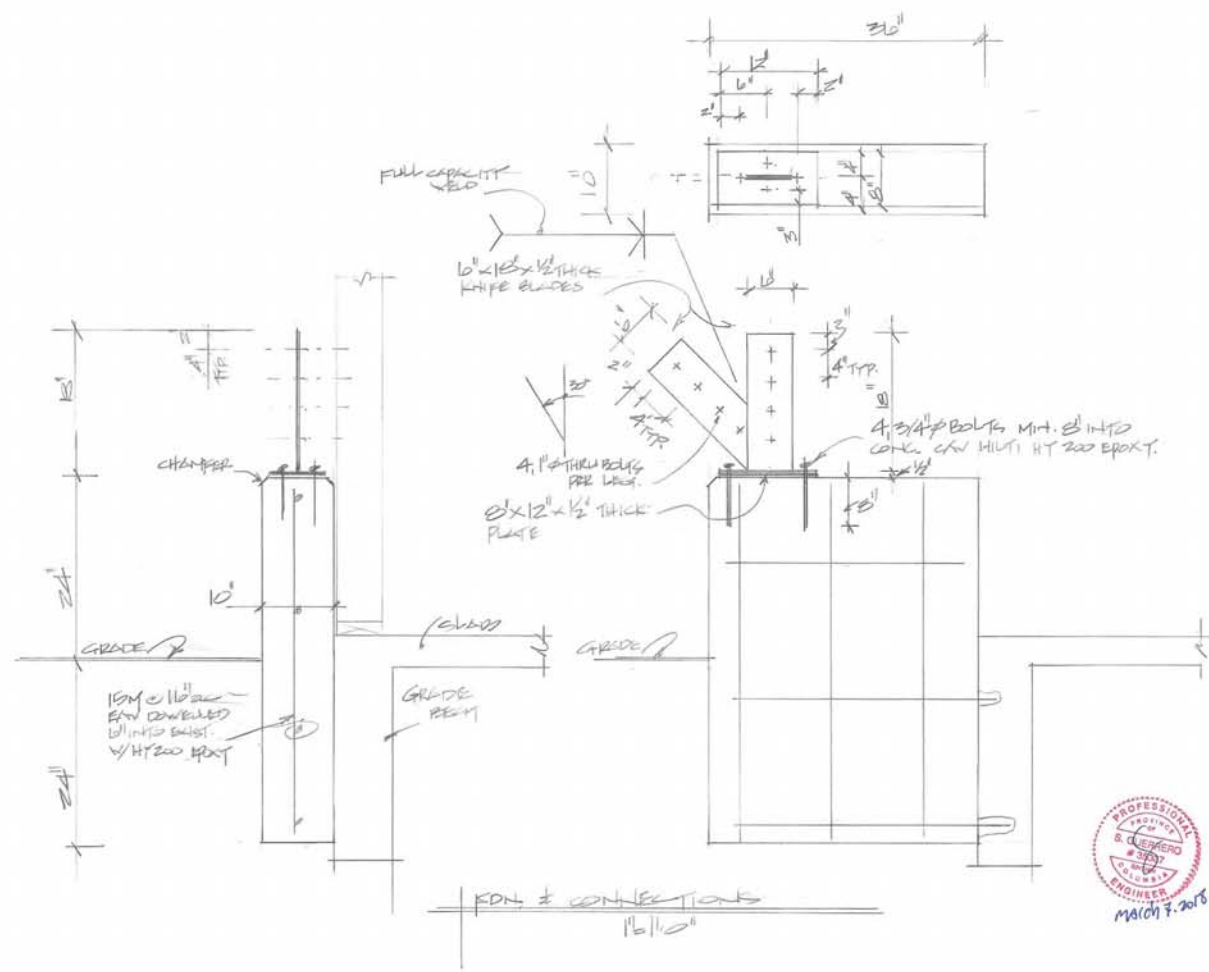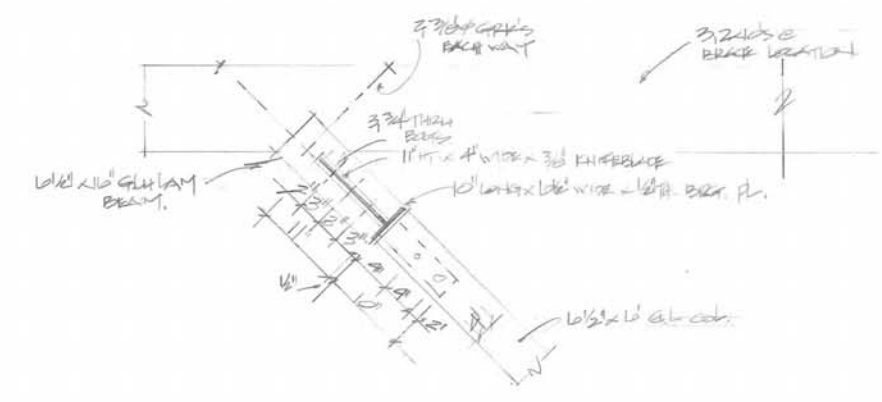

PROFESSIONAL
ENGINEER
B. C. LEWIS
P.E.
MARCH 7, 2018

NOTE: ALL NEW WORKS TO COMPLY W/ SPP C, DIV. B
PT 9 - 2012 B.C. BLDG. CODE

DRAWING NO	NICHOLS' RESIDENCE (NEW)		
	3351 PEAK DRIVE, WHISTLER		
	SITE PLAN - ZONING		
	DATE: 01.10.17	BY: [Signature]	R.D.
DRAWING NO	R. DIAMOND BLDG DESIGN		
	BOX 75 WHISTLER		
	VAN 180		
	604-938-0777		

