

4EA Building Science



North Building Roof
Replacement & Targeted
Envelope Restoration

4338 Main Street
Whistler, BC

Rev 1 08-03-2024
(Replacement sheets
BE-000, BE-003, BE-012
BE-020, BE-040, BE-050,
& BE-202)

GENERAL NOTES:

1. DRAWINGS ARE TO BE READ IN CONJUNCTION WITH WRITTEN SPECIFICATIONS.
2. DO NOT SCALE DRAWINGS. CONTRACTOR IS TO VERIFY DIMENSIONS ON SITE. NOTIFY THE CONSULTANT IF ANY CONFLICTS ARISE.
3. IF ANY DISCREPANCIES IN THE DOCUMENTS ARE FOUND, REQUEST THE CONSULTANT TO CLARIFY THE DISCREPANCIES PRIOR TO COMMENCING ANY RELATED WORK.
4. DRAWINGS AND PLANS PREPARED BY 4EA ARE BASED ON INFORMATION TAKEN FROM ARCHITECTURAL DRAWINGS.
5. NOTIFY THE CONSULTANTS IMMEDIATELY AND REQUEST A REVIEW IF ANY ADDITIONAL DAMAGE OF EXISTING AREAS OUTSIDE THE CONTRACT IS DISCOVERED, DO NOT COMMENCE ANY WORK WITHOUT CONSULTANTS APPROVAL.
6. FORM FLASHING TO MAINTAIN MINIMUM 5% SLOPE UNLESS OTHERWISE NOTED.
7. ALL TERMINATIONS IN METAL FLASHING TO HAVE FOLDED END DAMS. FLASHING DOWNTURN LEG TO COVER CLADDING MINIMUM 1" UNLESS OTHERWISE NOTED. ALL JOINTS TO BE S-LOCK OR STANDING SEAM.
8. TYPICAL SEALANT JOINT TO BE MINIMUM 3/8" WIDE UNLESS OTHERWISE NOTED.
9. DESIGN LOADS: $q/50 = 0.32 \text{ kPa}$ (BCBC 2018) ELEVATION: 672 m
 $I = 1.00$ (NORMAL IMPORTANCE) $S_s = 9.61 \text{ kPa}$
 $S_r = 0.88 \text{ kPa}$
10. SCOPE INCLUDES CLAMPING BAR SNOW RETENTION SYSTEM DESIGNED AND INSTALLED TO WITHSTAND SNOW LOADING. INSTALL SMS AT 8 ft OC OR AS REQUIRED TO MEET SNOW LOADS.

DRAWING LIST:

DWG#	DRAWING TITLE
BE-000	- GENERAL NOTES/DRAWING INDEX
BE-001	- ASSEMBLIES
BE-002	- ASSEMBLIES
BE-003	- SITE PLAN
BE-010	- LEVEL 1 PLAN
BE-011	- LEVEL 2 PLAN
BE-012	- LEVEL 3 PLAN
BE-013	- LEVEL 4 PLAN
BE-014	- ROOF PLAN
BE-020	- ELEVATIONS
BE-030	- WALKWAY LEVEL 2 PARTIAL PLAN
BE-031	- WALKWAY LEVEL 3 ROOF PARTIAL PLAN
BE-032	- WALKWAY ELEVATIONS AND SECTION
BE-040	- POOL FENCE ELEVATIONS
BE-050	- PAINT COLOUR FOR NORTH BUILDING (LOT 10) MAROON SHINGLES/TRIM
BE-200	- WALKWAY DETAILS
BE-201	- WALKWAY DETAILS
BE-202	- WALKWAY DETAILS
BE-300	- SS METAL ROOF DETAILS
BE-301	- SS METAL ROOF DETAILS
BE-302	- SS METAL ROOF DETAILS
BE-303	- SS METAL ROOF DETAILS
BE-304	- SS METAL ROOF DETAILS
BE-310	- WALKWAY ROOF DETAILS
BE-311	- WALKWAY ROOF DETAILS



Suite 118 - Henning Drive, Burnaby BC V5C 6P8
604.317.4401 - team@4ea.com

EGBC Permit to Practice - 1004235




5	REV 1 - ISSUED FOR DP/BP	08-03-2024
4	ISSUED FOR DP/BP	24-11-2023
3	80% CLIENT REVIEW	31-08-2023
2	ISSUED FOR DP	05-24-2023
1	DD REPORT	04-11-2023

ALL RIGHTS RESERVED. PROPERTY OF JRS ENGINEERING GROUP. USE OR REPRODUCTION PROHIBITED WITHOUT PRIOR WRITTEN PERMISSION.

TYNDALL STONE LODGE
4338 MAIN STREET, WHISTLER, BC
NORTH BUILDING ROOF REPLACEMENT & TARGETED ENVELOPE RESTORATION

GENERAL NOTES/ DRAWING INDEX

DATE:	08-03-2024	DRAWING No:	BE-000
SCALE:	AS NOTED		
DESIGNED:	SC		
DRAWN:	HS	PROJECT No:	VA22028
REVIEWED:	JU		

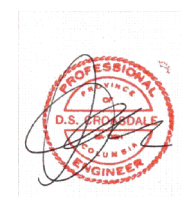

2024-03-12

4	ISSUED FOR DP/BP	24-11-2023
3	80% CLIENT REVIEW	31-08-2023
2	ISSUED FOR DP	05-24-2023
1	DD REPORT	04-11-2023

ALL RIGHTS RESERVED. PROPERTY OF JRS ENGINEERING GROUP. USE OR REPRODUCTION PROHIBITED WITHOUT PRIOR WRITTEN PERMISSION.


TYNDALL STONE LODGE

4338 MAIN STREET, WHISTLER, BC

NORTH BUILDING ROOF REPLACEMENT & TARGETED ENVELOPE RESTORATION


ASSEMBLIES

DATE:	08-03-2024	DRAWING No:	BE-001
SCALE:	AS NOTED		
DESIGNED:	SC		
DRAWN:	HS	PROJECT No:	VA22028
REVIEWED:	JU		

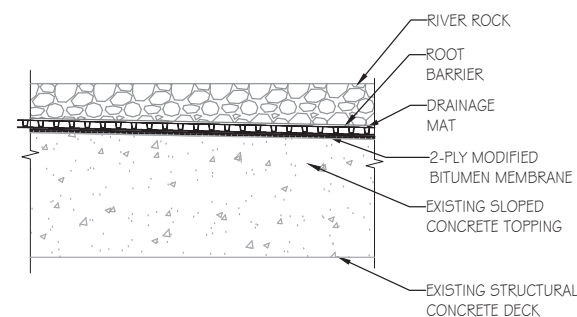


WP2

WP2 : MODIFIED BITUMEN ROOFING MEMBRANE - LEVEL 2 WALKWAY PLANTER
NOT TO SCALE

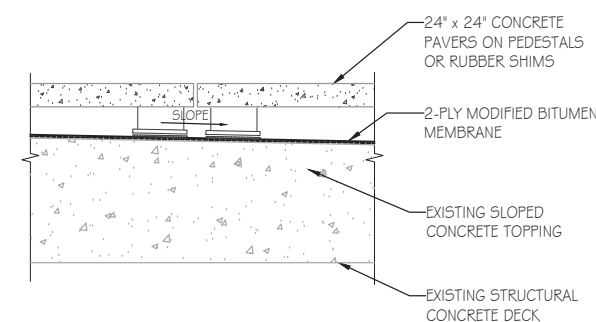


WP1

WP1 : MODIFIED BITUMEN ROOFING MEMBRANE - LEVEL 2 WALKWAY
NOT TO SCALE

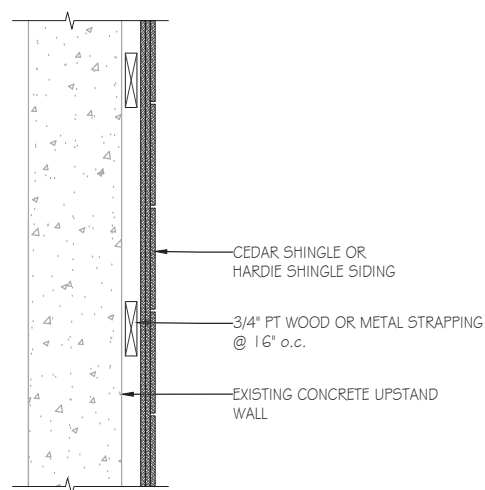

W1

W1 : CEDAR SHINGLE OR HARDIE SHINGLE SIDING (PLAN VIEW) - WALKWAY UPSTAND
NOT TO SCALE

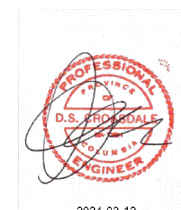

2024-03-12


4	ISSUED FOR DP/BP	24-11-2023
3	80% CLIENT REVIEW	31-08-2023
2	ISSUED FOR DP	05-24-2023
1	DD REPORT	04-11-2023

ALL RIGHTS RESERVED. PROPERTY OF JRS ENGINEERING GROUP. USE OR REPRODUCTION PROHIBITED WITHOUT PRIOR WRITTEN PERMISSION.

TYNDALL STONE LODGE
 4338 MAIN STREET, WHISTLER, BC
NORTH BUILDING ROOF REPLACEMENT & TARGETED ENVELOPE RESTORATION

ASSEMBLIES


DATE:	08-03-2024	DRAWING No:	BE-002
SCALE:	AS NOTED		
DESIGNED:	SC		
DRAWN:	SLH	PROJECT No:	VA22028
REVIEWED:	JU		

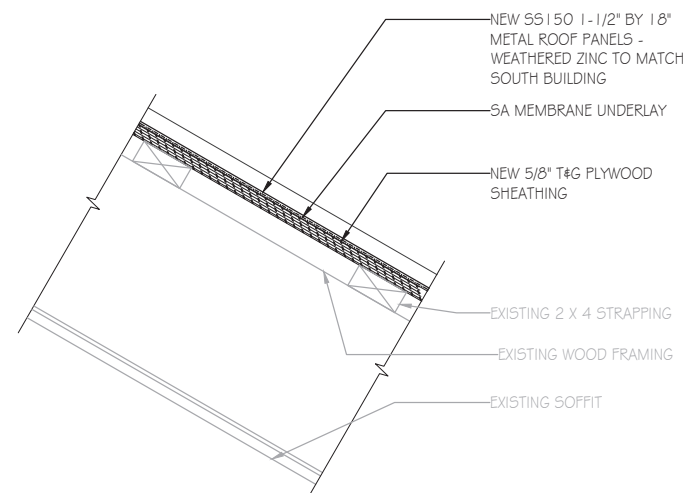

R2

R2: STANDING SEAM METAL ROOF (CANOPIES)


NOT TO SCALE

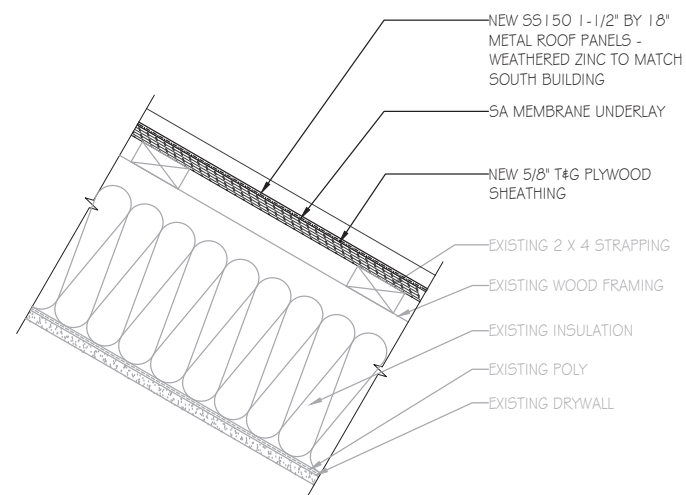

R1

R1: STANDING SEAM METAL ROOF

NOT TO SCALE

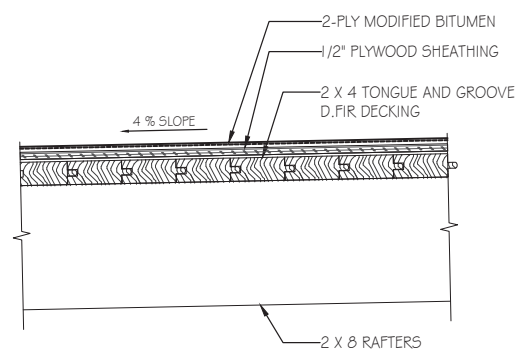


R3

R3: MODIFIED BITUMEN ROOFING MEMBRANE (WALKWAY ROOF - LEVEL 3)

NOT TO SCALE

NOTE:

1. DO NOT SCALE FROM DRAWING. ALL DIMENSIONS TO BE OBTAINED AND VERIFIED ON SITE.
2. PLANS AND ELEVATIONS ARE SCANS FROM ORIGINAL ARCHITECTURAL DRAWINGS:
WAISMAN DEWAR GROUT CARTER INC.
ARCHITECTS/PLANNERS
ISSUED: 1995

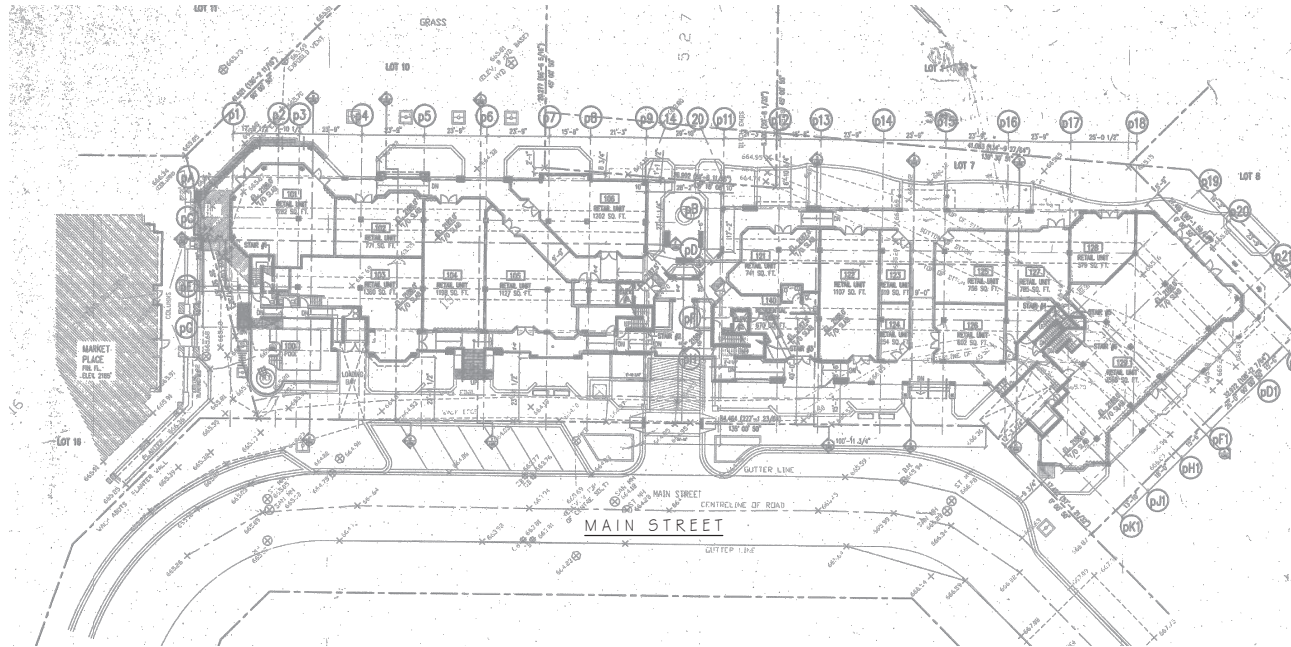

1
BE002
EXISTING SITE PLAN
NTS

PID:
023-46-513


LEGAL DESCRIPTION:
PLAN: LM52383
LOT: 1
DISTRICT LOT: 5275
NEW WESTMINSTER
DISTRICT GROUP 1




4EA
Building Science

Suite 118 - Henning Drive, Burnaby BC V5C 6P8
604.317.4401 - team4ea.com

EGBC Permit to Practice - 1004235

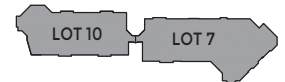

KEY MAP

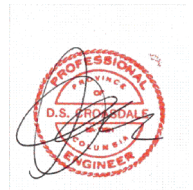

5	REV 1 - ISSUED FOR DP/BP	08-03-2024
4	ISSUED FOR DP/BP	24-11-2023
3	80% CLIENT REVIEW	31-08-2023
2	ISSUED FOR DP	05-24-2023
1	DD REPORT	04-11-2023

ALL RIGHTS RESERVED. PROPERTY OF JRS ENGINEERING GROUP. USE OR REPRODUCTION PROHIBITED WITHOUT PRIOR WRITTEN PERMISSION.

TYNDALL STONE LODGE

4338 MAIN STREET, WHISTLER, BC


NORTH BUILDING ROOF REPLACEMENT & TARGETED ENVELOPE RESTORATION

SITE PLAN


DATE:	08-03-2024	DRAWING No:	BE-003
SCALE:	AS NOTED	SC:	
DESIGNED:	SC	PROJECT No:	
DRAWN:	HS	PROJECT No:	
REVIEWED:	JU		VA22028

NOTE:


1. DO NOT SCALE FROM DRAWING. ALL DIMENSIONS TO BE OBTAINED AND VERIFIED ON SITE.
2. PLANS AND ELEVATIONS ARE SCANS FROM ORIGINAL ARCHITECTURAL DRAWINGS:
WAISMAN DEWAR GROUT CARTER INC.
ARCHITECTS/PLANNERS
ISSUED: 1995

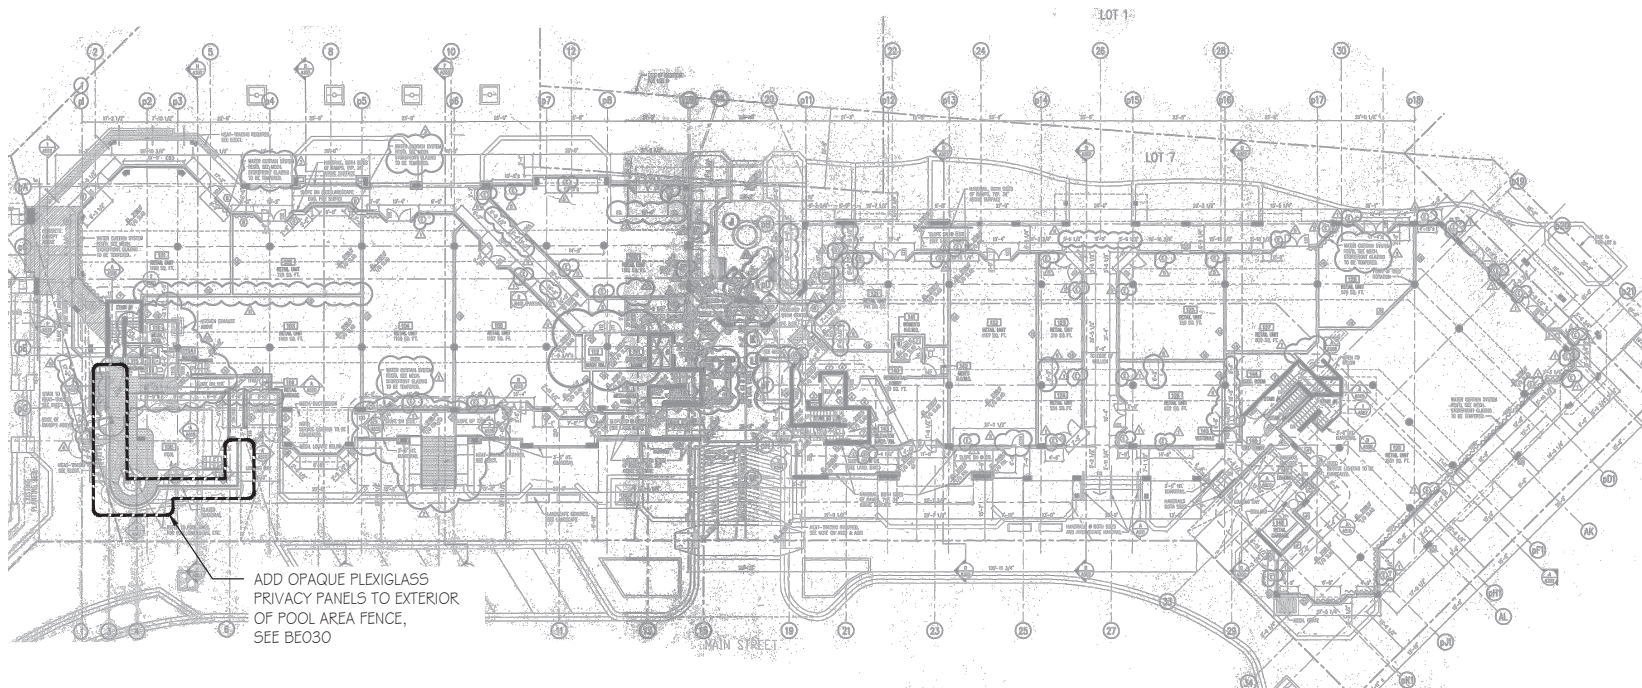

1
BE010
LEVEL 1 PLAN
NTS

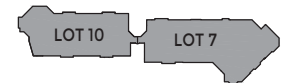

KEY MAP

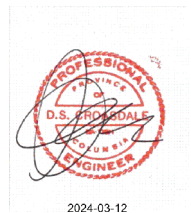

4	ISSUED FOR DP/BP	24-11-2023
3	80% CLIENT REVIEW	31-08-2023
2	ISSUED FOR DP	05-24-2023
1	DD REPORT	04-11-2023

ALL RIGHTS RESERVED. PROPERTY OF JRS ENGINEERING GROUP. USE OR REPRODUCTION PROHIBITED WITHOUT PRIOR WRITTEN PERMISSION.

TYNDALL STONE LODGE
4338 MAIN STREET, WHISTLER, BC
NORTH BUILDING ROOF REPLACEMENT &
TARGETED ENVELOPE RESTORATION

LEVEL 1 PLAN


DATE:	08-03-2024	DRAWING No:	BE-010
SCALE:	AS NOTED		
DESIGNED:	SC		
DRAWN:	SLH		
REVIEWED:	JU	PROJECT No:	VA22028

NOTE:

1. DO NOT SCALE FROM DRAWING. ALL DIMENSIONS TO BE OBTAINED AND VERIFIED ON SITE.
2. PLANS AND ELEVATIONS ARE SCANS FROM ORIGINAL ARCHITECTURAL DRAWINGS:
WAISMAN DEWAR GROUT CARTER INC.
ARCHITECTS/PLANNERS
ISSUED: 1995


LEGEND:

- SCOPE OF WORK - L2 WALKWAY
WP-1 - 2 PLY MODIFIED BITUMEN
- ▨ SCOPE OF WORK - L2 WALKWAY
PLANTER
WP-2 - 2 PLY MODIFIED BITUMEN

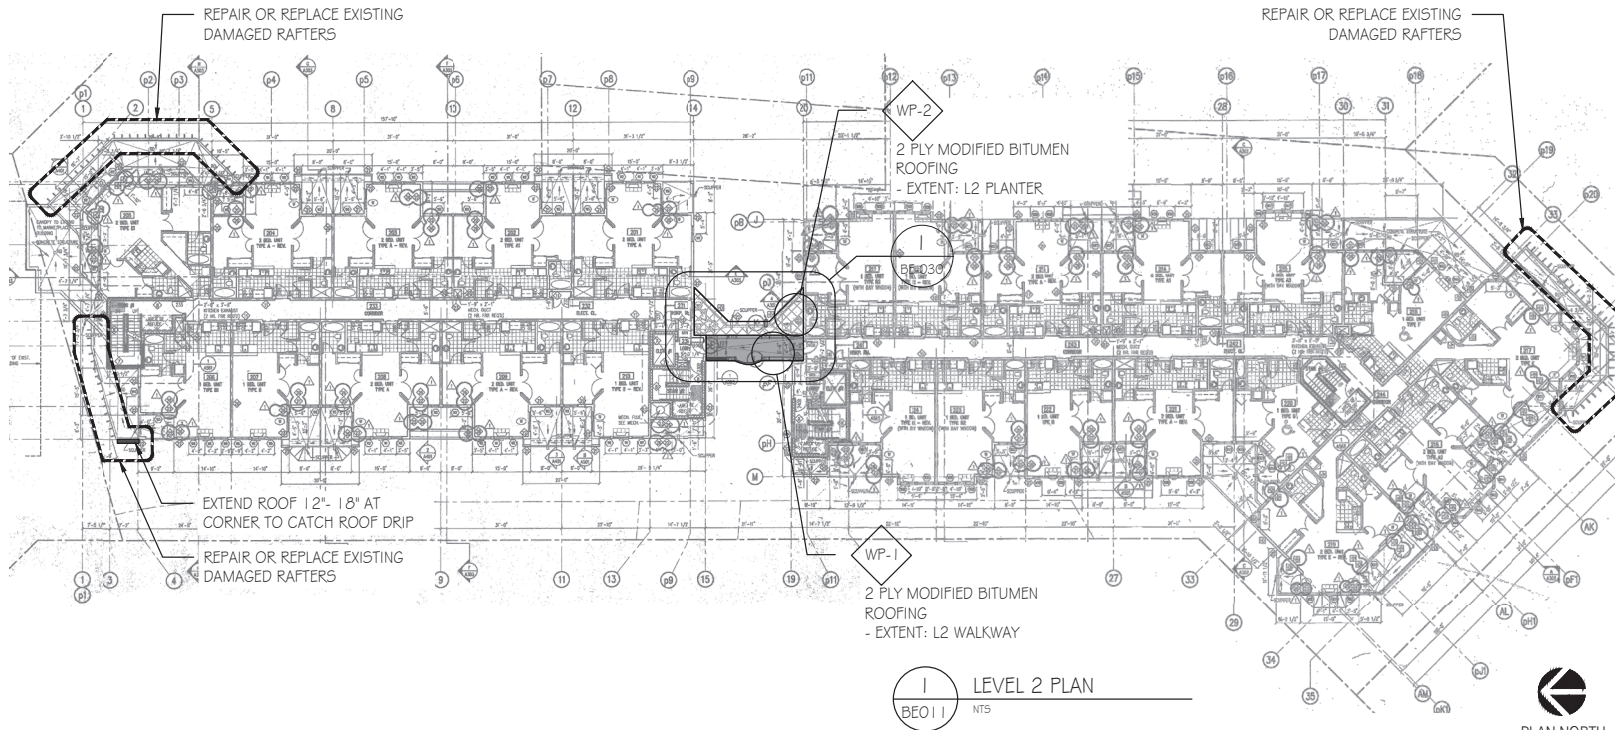


1
BEO 111
NTS

LEVEL 2 PLAN

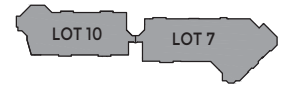

KEY MAP

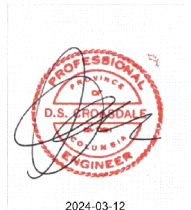

2024-03-12

4	ISSUED FOR DP/BP	24-11-2023
3	80% CLIENT REVIEW	31-08-2023
2	ISSUED FOR DP	05-24-2023
1	DD REPORT	04-11-2023

ALL RIGHTS RESERVED. PROPERTY OF JRS ENGINEERING GROUP. USE OR REPRODUCTION PROHIBITED WITHOUT PRIOR WRITTEN PERMISSION.

TYNDALL STONE LODGE

4338 MAIN STREET, WHISTLER, BC

NORTH BUILDING ROOF REPLACEMENT & TARGETED ENVELOPE RESTORATION

LEVEL 2 PLAN

DATE:	08-03-2024	DRAWING No:	BEO-111
SCALE:	AS NOTED	DESIGNED:	SC
DRAWN:	SLJ	PROJECT No:	VA22028
REVIEWED:	JU		


NOTE:

1. DO NOT SCALE FROM DRAWING. ALL DIMENSIONS TO BE OBTAINED AND VERIFIED ON SITE.
2. PLANS AND ELEVATIONS ARE SCANS FROM ORIGINAL ARCHITECTURAL DRAWINGS:
WASMAN DEWAR GROUT CARTER INC.
ARCHITECTS/PLANNERS
ISSUED: 1995

LEGEND:



SCOPE OF WORK - WALKWAY ROOF
R3 - MODIFIED BITUMEN ROOFING

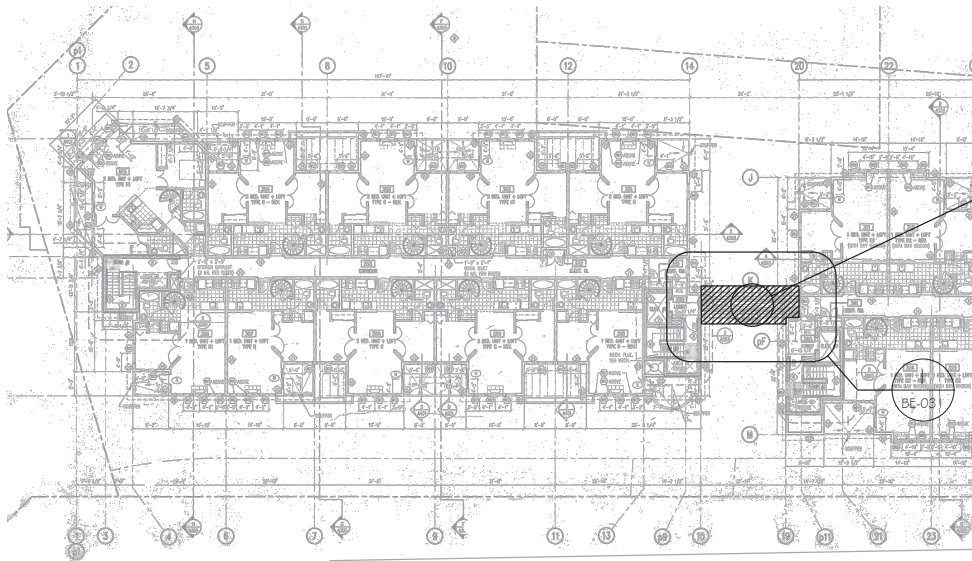

R-3

MODIFIED BITUMEN ROOFING
- EXTENT: WALKWAY ROOF

1
BEO 12


LEVEL 3 PLAN

NTS


4EA
Building Science

Suite 118 - Henning Drive, Burnaby BC V5C 6P8
604.317.4401 - team4ea.com

EGBC Permit to Practice - 1004235

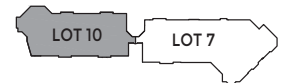

KEY MAP

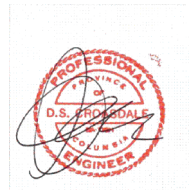

5	REV 1 - ISSUED FOR DP/BP	08-03-2024
4	ISSUED FOR DP/BP	24-11-2023
3	80% CLIENT REVIEW	31-08-2023
2	ISSUED FOR DP	05-24-2023
1	DD REPORT	04-11-2023

ALL RIGHTS RESERVED. PROPERTY OF JRS ENGINEERING GROUP. USE OR REPRODUCTION PROHIBITED WITHOUT PRIOR WRITTEN PERMISSION.

TYNDALL STONE LODGE

4338 MAIN STREET, WHISTLER, BC

NORTH BUILDING ROOF REPLACEMENT &
TARGETED ENVELOPE RESTORATION

LEVEL 3 PLAN

DATE:	08-03-2024	DRAWING No:	BE-012
SCALE:	AS NOTED		
DESIGNED:	SC		
DRAWN:	SJM	PROJECT No:	VA22028
REVIEWED:	JU		




NOTE:

1. DO NOT SCALE FROM DRAWING. ALL DIMENSIONS TO BE OBTAINED AND VERIFIED ON SITE.
2. PLANS AND ELEVATIONS ARE SCANS FROM ORIGINAL ARCHITECTURAL DRAWINGS:
WAISMAN DEWAR GROUT CARTER INC.
ARCHITECTS/PLANNERS
ISSUED: 1995

LEGEND:



SCOPE OF WORK -
R1 & R2 - STANDING SEAM METAL
ROOF REPLACEMENT

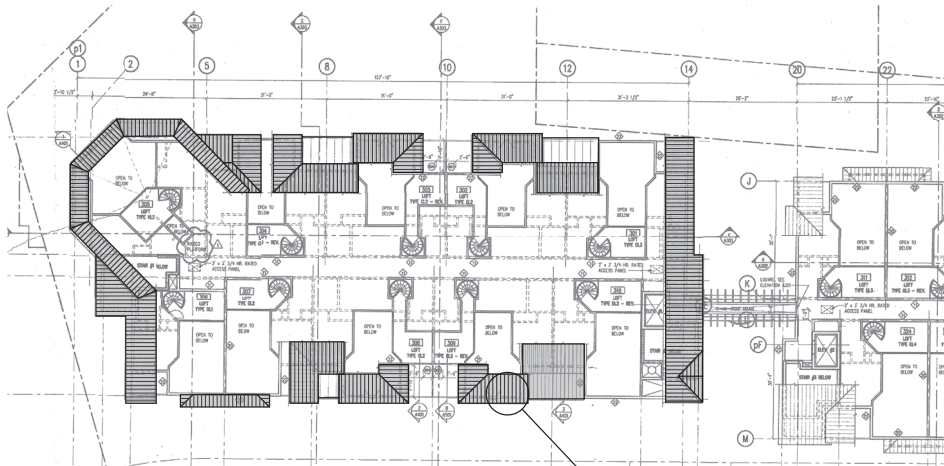

R-1

STANDING SEAM METAL ROOF,
TYP


1
BEO13 LEVEL 4 PLAN
NTS




4EA
Building Science

Suite 118 - Henning Drive, Burnaby BC V5C 6P8
604.317.4401 - team4ea.com

EGBC Permit to Practice - 1004235

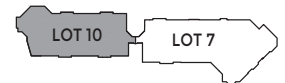

KEY MAP

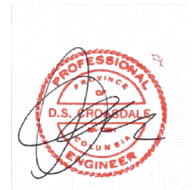

2024-03-12

4	ISSUED FOR DP/BP	24-11-2023
3	80% CLIENT REVIEW	31-08-2023
2	ISSUED FOR DP	05-24-2023
1	DD REPORT	04-11-2023

ALL RIGHTS RESERVED. PROPERTY OF JRS ENGINEERING GROUP. USE OR REPRODUCTION PROHIBITED WITHOUT PRIOR WRITTEN PERMISSION.

TYNDALL STONE LODGE

4338 MAIN STREET, WHISTLER, BC

**NORTH BUILDING ROOF REPLACEMENT &
TARGETED ENVELOPE RESTORATION**

LEVEL 4 PLAN

DATE:	08-03-2024	DRAWING No:	BE-013
SCALE:	AS NOTED		
DESIGNED:	SC		
DRAWN:	SJM	PROJECT No:	VA22028
REVIEWED:	JU		


NOTE:

1. DO NOT SCALE FROM DRAWING. ALL DIMENSIONS TO BE OBTAINED AND VERIFIED ON SITE.
2. PLANS AND ELEVATIONS ARE SCANS FROM ORIGINAL ARCHITECTURAL DRAWINGS:
WAISMAN DEWAR GROUT CARTER INC.
ARCHITECTS/PLANNERS
ISSUED: 1995

LEGEND:



SCOPE OF WORK -
R1 & R2 - STANDING SEAM METAL
ROOF REPLACEMENT

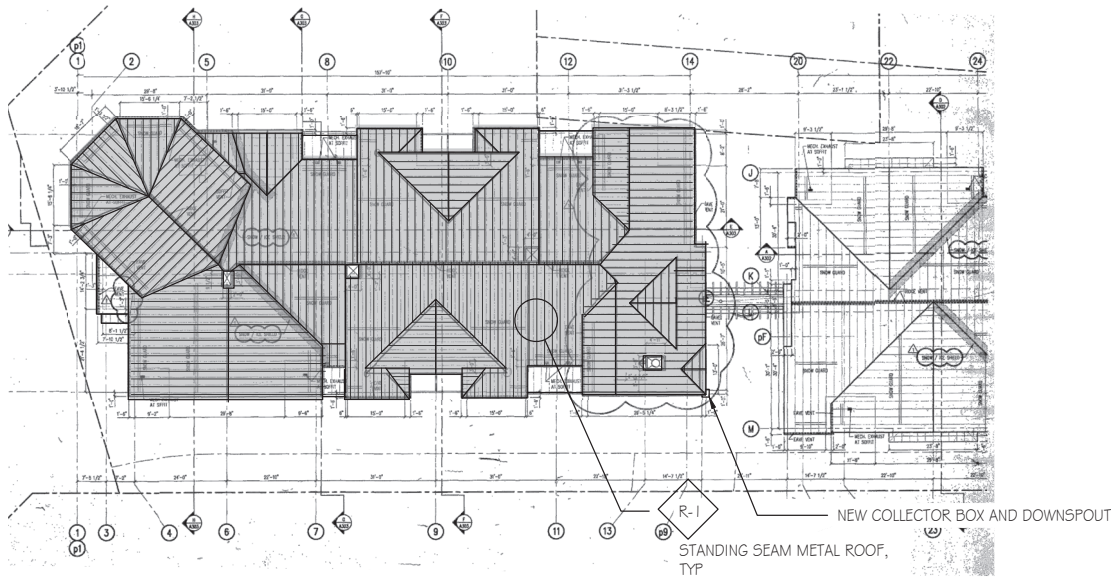


1 ROOF PLAN
BEO15 NTS




4EA
Building Science

Suite 118 - Henning Drive, Burnaby BC V5C 6P8
604.317.4401 - team4ea.com

EGBC Permit to Practice - 1004235

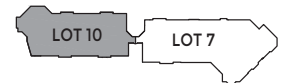

KEY MAP

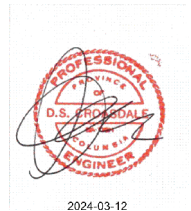

2024-03-12

4	ISSUED FOR DP/BP	24-11-2023
3	80% CLIENT REVIEW	31-08-2023
2	ISSUED FOR DP	05-24-2023
1	DD REPORT	04-11-2023

ALL RIGHTS RESERVED. PROPERTY OF JRS ENGINEERING GROUP. USE OR REPRODUCTION PROHIBITED WITHOUT PRIOR WRITTEN PERMISSION.



TYNDALL STONE LODGE
4338 MAIN STREET, WHISTLER, BC
NORTH BUILDING ROOF REPLACEMENT &
TARGETED ENVELOPE RESTORATION

ROOF PLAN

DATE:	08-03-2024	DRAWING No:	
SCALE:	AS NOTED		BE-014
DESIGNED:	SC		
DRAWN:	SLH	PROJECT No:	VA2028
REVIEWED:	JU		

NOTE:

- DO NOT SCALE FROM DRAWING. ALL DIMENSIONS TO BE OBTAINED AND VERIFIED ON SITE.
- PLANS AND ELEVATIONS ARE SCANS FROM ORIGINAL ARCHITECTURAL DRAWINGS: WAISMAN DEWAR GROUT CARTER INC. ARCHITECTS/PLANNERS ISSUED: 1995

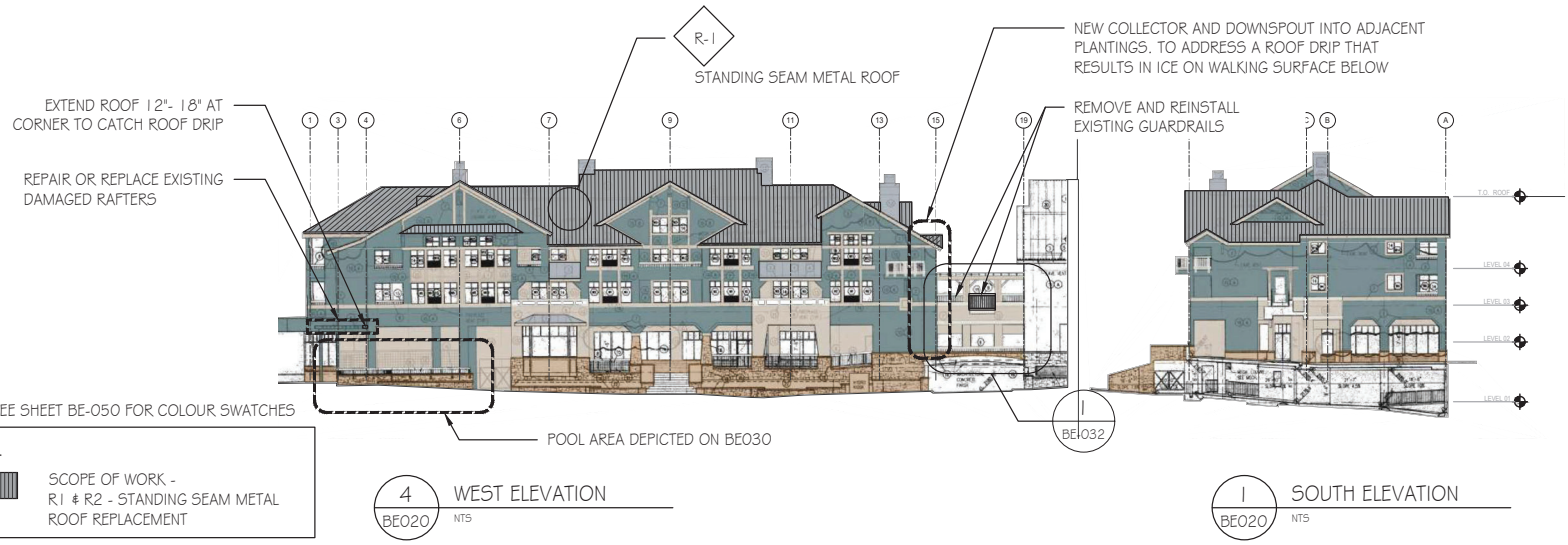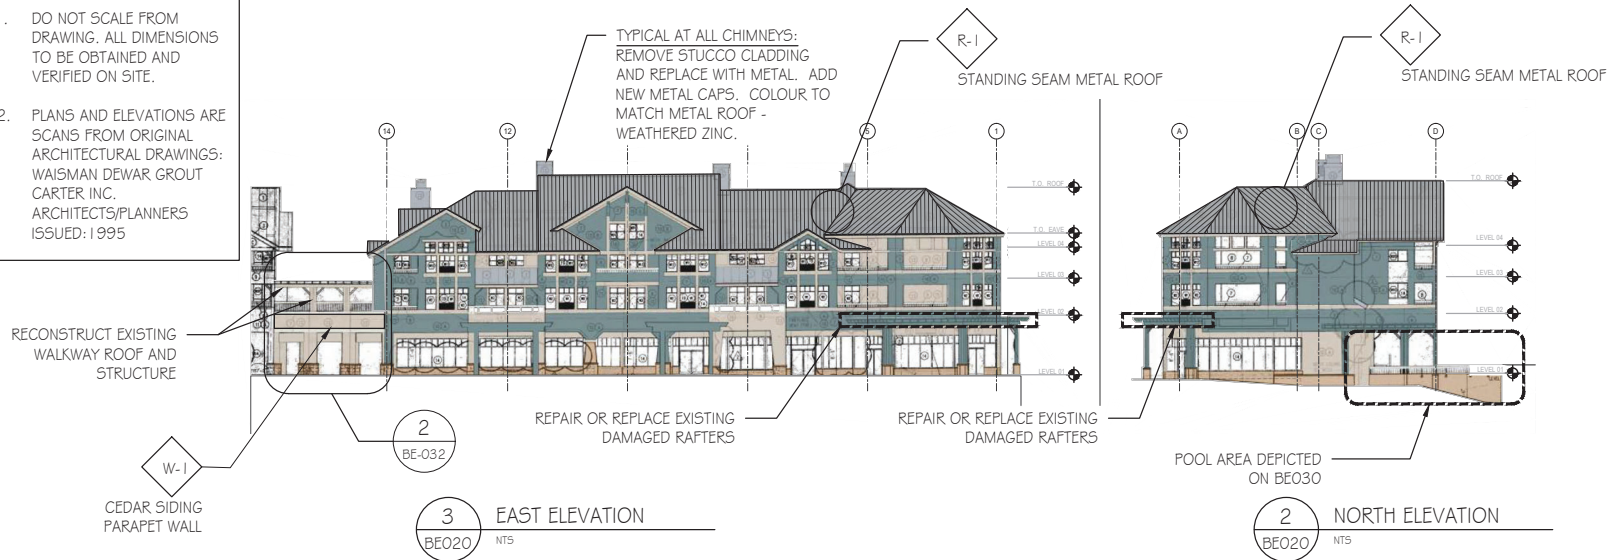

NOTE: SEE SHEET BE-050 FOR COLOUR SWATCHES

LEGEND:




SCOPE OF WORK -
R1 # R2 - STANDING SEAM METAL
ROOF REPLACEMENT

4EA

Building Science

Suite 118 - Henning Drive, Burnaby BC V5C 6P8
604.317.4401 - team@4ea.com

EGBC Permit to Practice - 1004235

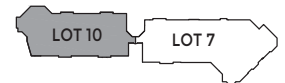

KEY MAP



5	REV 1 - ISSUED FOR DP/BP	08-03-2024
4	ISSUED FOR DP/BP	24-11-2023
3	80% CLIENT REVIEW	31-08-2023
2	ISSUED FOR DP	05-24-2023
1	DD REPORT	04-11-2023

ALL RIGHTS RESERVED. PROPERTY OF JRS ENGINEERING GROUP. USE OR REPRODUCTION PROHIBITED WITHOUT PRIOR WRITTEN PERMISSION.

TYNDALL STONE LODGE

4338 MAIN STREET, WHISTLER, BC

NORTH BUILDING ROOF REPLACEMENT &
TARGETED ENVELOPE RESTORATION


ELEVATIONS

DATE:	08-03-2024	DRAWING No:	BE-020
SCALE:	AS NOTED	DESIGNED:	SC
DRAWN:	SLH	PROJECT No:	VA22028
REVIEWED:	JU		

LEGEND:

SCOPE OF WORK - L2 WALKWAY
WP-1 - 2 PLY MODIFIED BITUMEN


SCOPE OF WORK - L2 WALKWAY
PLANTER
WP-2 - 2 PLY MODIFIED BITUMEN

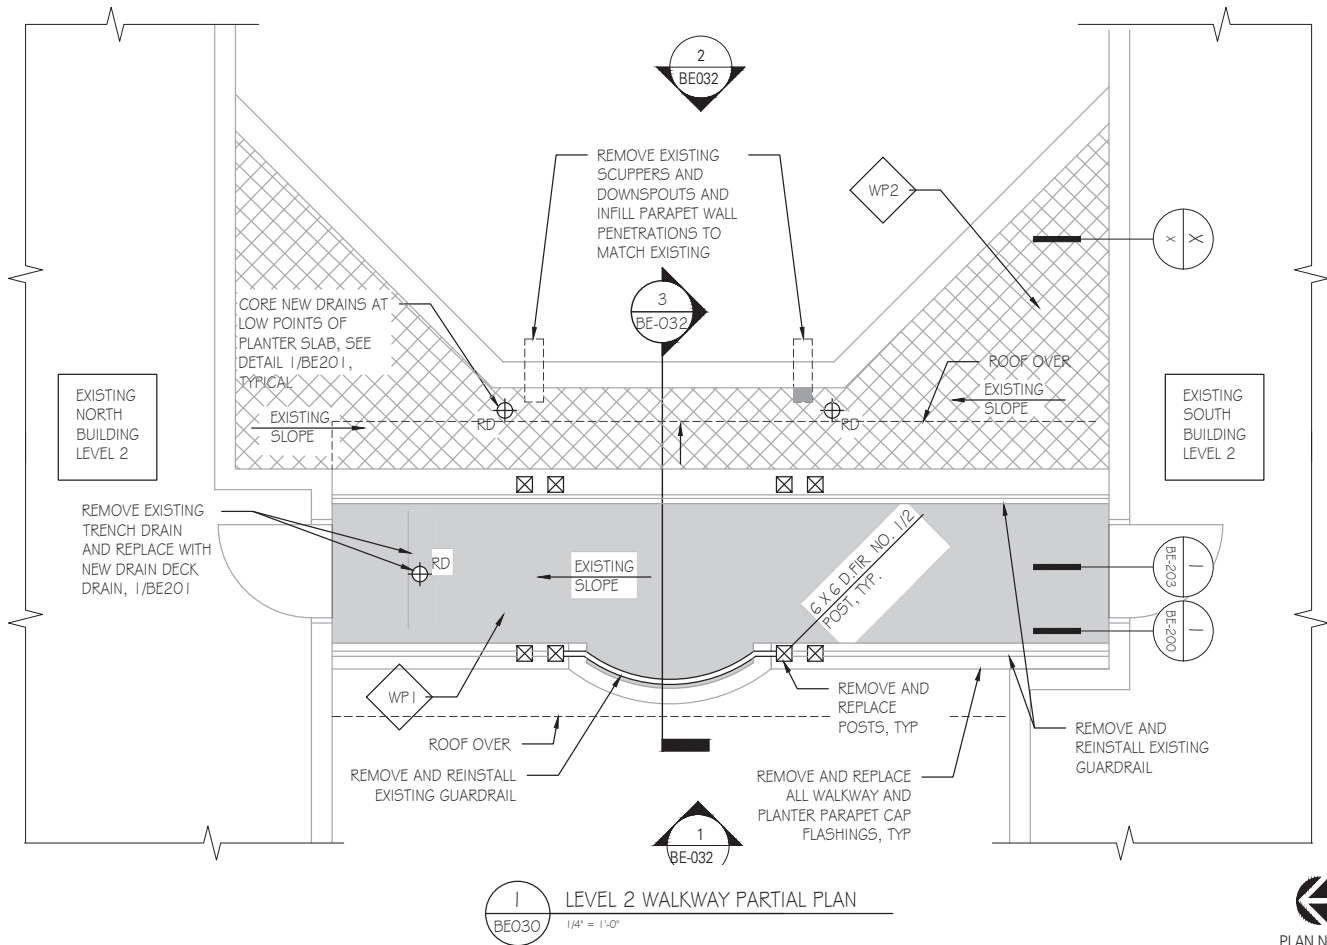


4EA
Building Science

Suite 118 - Henning Drive, Burnaby BC V5C 6P8
604.317.4401 - team4ea.com

EGBC Permit to Practice - 1004235

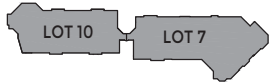

KEY MAP

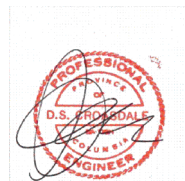

2024-03-12

4	ISSUED FOR DP/BP	24-11-2023
3	80% CLIENT REVIEW	31-08-2023
2	ISSUED FOR DP	05-24-2023
1	DD REPORT	04-11-2023

ALL RIGHTS RESERVED. PROPERTY OF JRS ENGINEERING GROUP. USE OR REPRODUCTION PROHIBITED WITHOUT PRIOR WRITTEN PERMISSION.

TYNDALL STONE LODGE
4338 MAIN STREET, WHISTLER, BC
NORTH BUILDING ROOF REPLACEMENT & TARGETED ENVELOPE RESTORATION


**WALKWAY LEVEL 2
PARTIAL PLAN**

DATE:	08-03-2024	DRAWING No:	
SCALE:	AS NOTED		
DESIGNED:	SC		
DRAWN:	SLH	PROJECT No:	
REVIEWED:	JU		


BE-030

VA22028



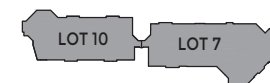

KEY MAP

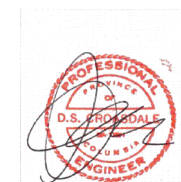

2024-03-12

4	ISSUED FOR DP/BP	24-11-2023
3	80% CLIENT REVIEW	31-08-2023
2	ISSUED FOR DP	05-24-2023
1	DD REPORT	04-11-2023

ALL RIGHTS RESERVED. PROPERTY OF JRS ENGINEERING GROUP. USE OR REPRODUCTION PROHIBITED WITHOUT PRIOR WRITTEN PERMISSION.


TYNDALL STONE LODGE

4338 MAIN STREET, WHISTLER, BC

NORTH BUILDING ROOF REPLACEMENT & TARGETED ENVELOPE RESTORATION

WALKWAY LEVEL 3 ROOF PARTIAL PLAN

DATE:	08-03-2024	DRAWING No:	BE-031
SCALE:	AS NOTED		
DESIGNED:	SC		
DRAWN:	SLH	PROJECT No:	VA22028
REVIEWED:	JU		




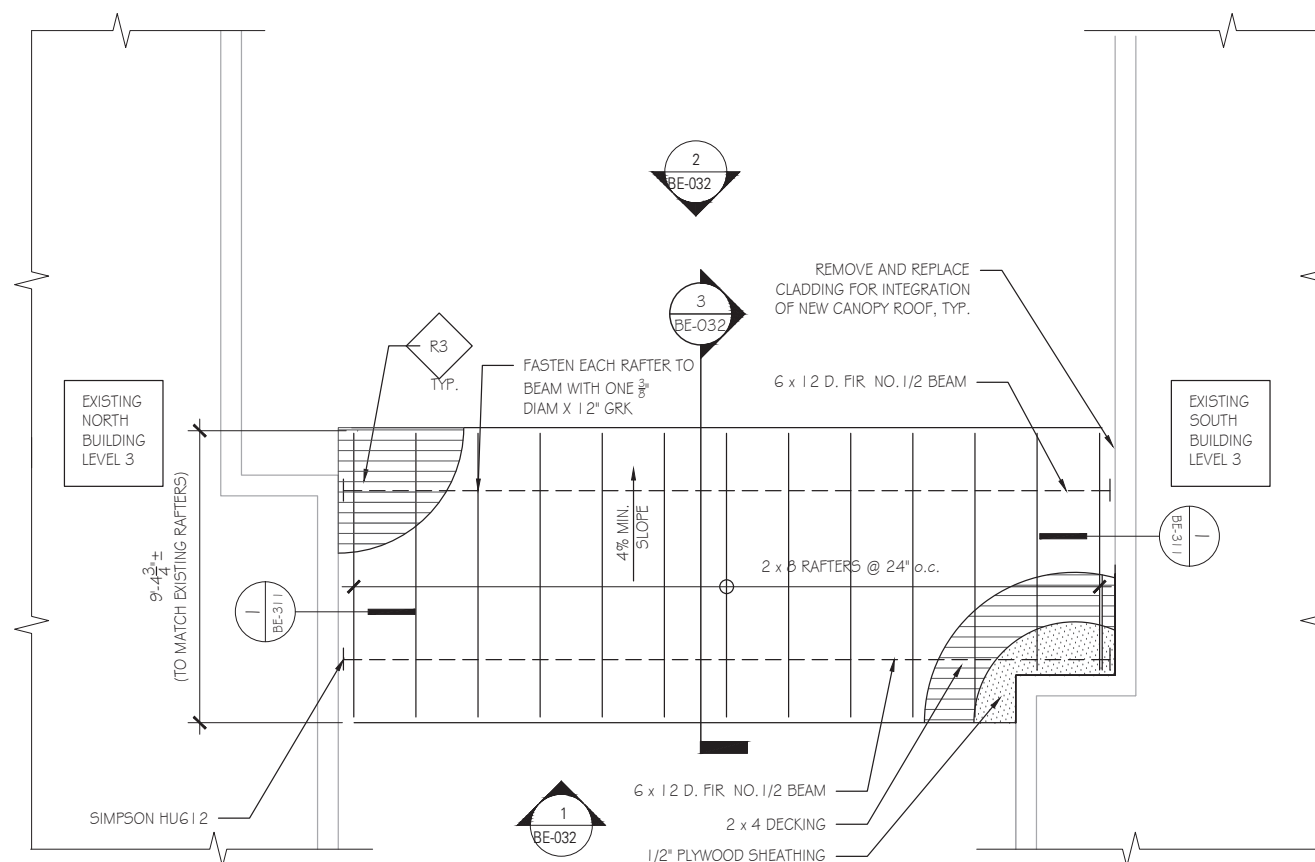


1 LEVEL 3 WALKWAY ROOF PARTIAL PLAN
BE031 NTS




NOTE:

1. DO NOT SCALE FROM DRAWING. ALL DIMENSIONS TO BE OBTAINED AND VERIFIED ON SITE.

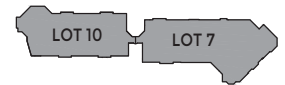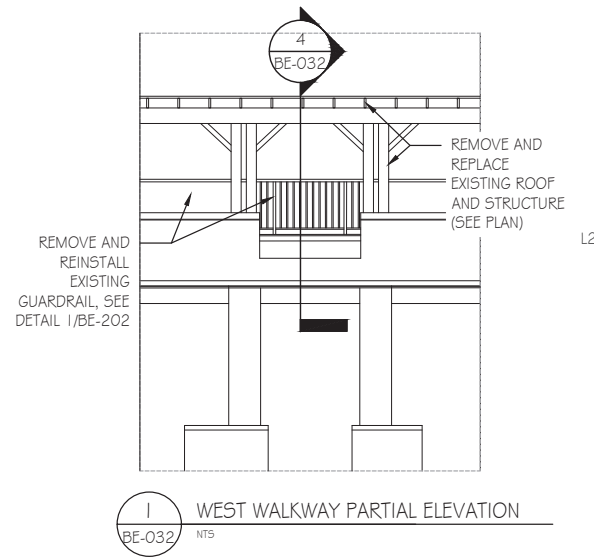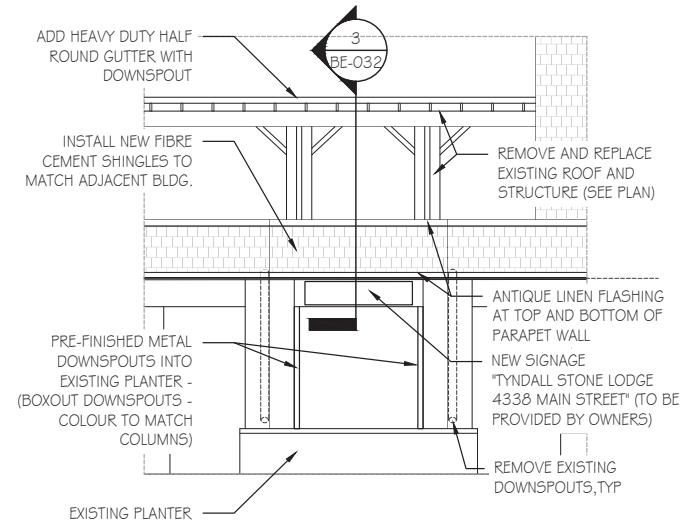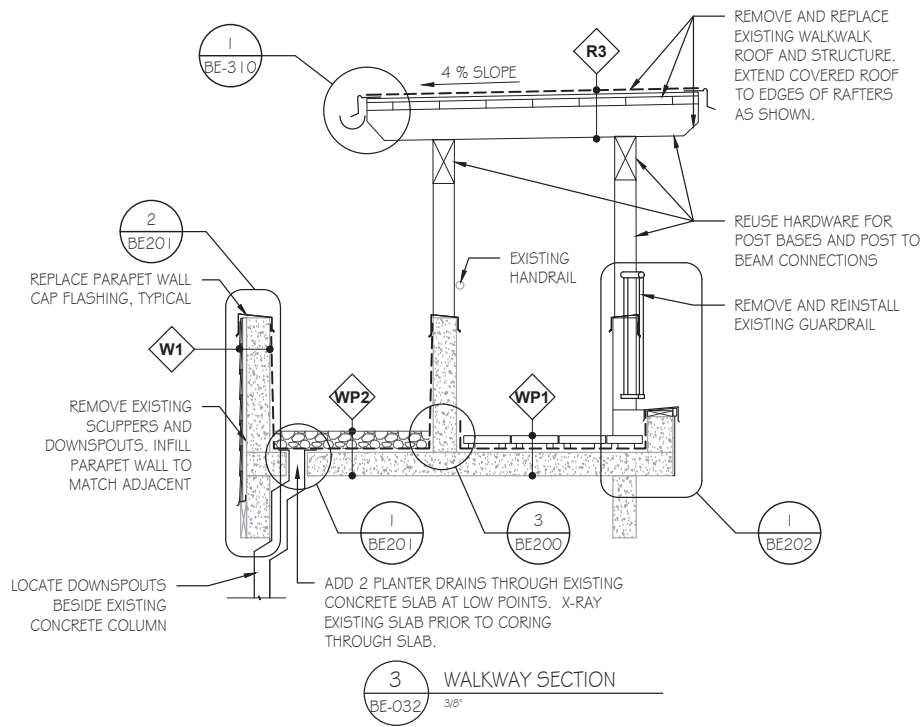

KEY MAP

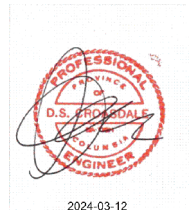


4	ISSUED FOR DP/BP	24-11-2023
3	80% CLIENT REVIEW	31-08-2023
2	ISSUED FOR DP	05-24-2023
1	DD REPORT	04-11-2023

ALL RIGHTS RESERVED. PROPERTY OF JRS ENGINEERING GROUP. USE OR REPRODUCTION PROHIBITED WITHOUT PRIOR WRITTEN PERMISSION.


TYNDALL STONE LODGE
4338 MAIN STREET, WHISTLER, BC
NORTH BUILDING ROOF REPLACEMENT & TARGETED ENVELOPE RESTORATION

WALKWAY SECTION & ELEVATIONS


DATE:	08-03-2024	DRAWING No:	BE-032
SCALE:	AS NOTED		
DESIGNED:	SC		
DRAWN:	SLH	PROJECT No:	VA22028
REVIEWED:	JU		

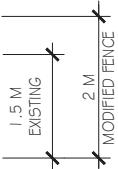

2
BE040 PERSPECTIVE OF POOL FENCE - NIGHT TIME
NTS

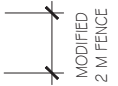

1
BE040 PERSPECTIVE OF POOL FENCE - DAY TIME
NTS

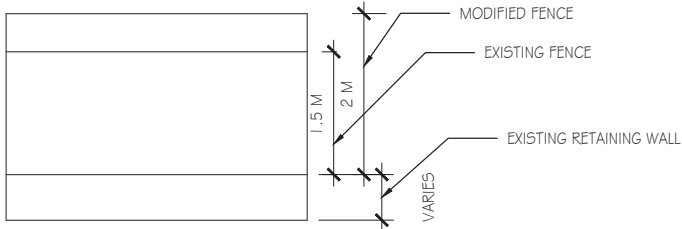

3
BE040 POOL FENCE ELEVATION
NTS

POOL AREA FENCE:


ADD FROSTED ACRYLIC/PLEXI PANELS TO THE EXTERIOR OF THE EXISTING POOL AREA FENCE.

NOTE: DO NOT SCALE FROM DRAWING. ALL DIMENSIONS TO BE OBTAINED AND VERIFIED ON SITE.

4EA
Building Science

Suite 118 - Henning Drive, Burnaby BC V5C 6P8
604.317.4401 - team4ea.com

EGBC Permit to Practice - 1004235

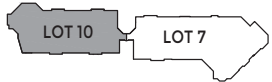

KEY MAP



5	REV 1 - ISSUED FOR DP/BP	08-03-2024
4	ISSUED FOR DP/BP	24-11-2023
3	80% CLIENT REVIEW	31-08-2023
2	ISSUED FOR DP	05-24-2023
1	DD REPORT	04-11-2023

ALL RIGHTS RESERVED. PROPERTY OF JRS ENGINEERING GROUP. USE OR REPRODUCTION PROHIBITED WITHOUT PRIOR WRITTEN PERMISSION.

TYNDALL STONE LODGE

4338 MAIN STREET, WHISTLER, BC

NORTH BUILDING ROOF REPLACEMENT & TARGETED ENVELOPE RESTORATION

POOL FENCE ELEVATIONS

DATE:	08-03-2024	DRAWING No:	BE-040
SCALE:	AS NOTED		
DESIGNED:	SC		
DRAWN:	HS	PROJECT No:	
REVIEWED:	JU		VA20208



2 PARTIAL EAST ELEVATION SHOWING PROPOSED COLOUR CHANGE
BE050 NTS

PAINTING SCOPE:

NORTH BUILDINGS:


- ALL MAROON TRIM AND SHINGLES ON NORTH BUILDING INCLUDING RAFTERS WILL BE RE-PAINTED "SPRUCE" COLOUR
- TRIMS TO REMAIN AS "OLYMPIC SANDSTONE" COLOUR (RECENTLY RE-PAINTED)
- BREEZEWAY BETWEEN BUILDINGS TO BE RE-PAINTED "OLYMPIC SANDSTONE" COLOUR

SOUTH BUILDING (COMOR):

- RAFTERS TO BE PAINTED EXISTING COLOUR "GEORGIAN BLUE"

NOTE: PLANS AND ELEVATIONS ARE SCANS FROM ORIGINAL ARCHITECTURAL DRAWINGS:

WAISMAN DEWAR GROUT CARTER INC.
ARCHITECTS/PLANNERS
ISSUED: 1995

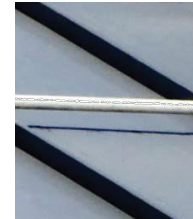

NORTH & SOUTH BUILDING
"WEATHERED ZINC"
METAL ROOF AND CHIMNEYS



NORTH BUILDING ONLY
"SPRUCE" COLOUR


Spruce colour



SOUTH BUILDING ONLY
"GEORGIAN BLUE" COLOUR
COMOR RAFTERS




NORTH & SOUTH BUILDING
"OLYMPIC SANDSTONE"
STUCCO AND WOOD TRIM

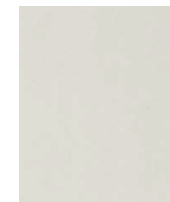


NORTH & SOUTH BUILDING
"ANTIQUE LINEN"
BALCONY RAILINGS AND
FLASHINGS

1 COLOUR PALETTE
BE050 NTS

4EA
Building Science
Suite 118 - Henning Drive, Burnaby BC V5C 6P8
604.317.4401 - team4ea.com
EGBC Permit to Practice - 1004235

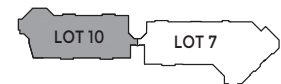

KEY MAP

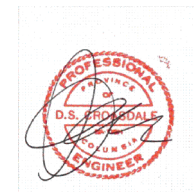

5	REV 1 - ISSUED FOR DP/BP	08-03-2024
4	ISSUED FOR DP/BP	24-11-2023
3	80% CLIENT REVIEW	31-08-2023
2	ISSUED FOR DP	05-24-2023
1	DD REPORT	04-11-2023

ALL RIGHTS RESERVED. PROPERTY OF JRS ENGINEERING GROUP. USE OR REPRODUCTION PROHIBITED WITHOUT PRIOR WRITTEN PERMISSION.


TYNDALL STONE LODGE

4338 MAIN STREET, WHISTLER, BC

NORTH BUILDING ROOF REPLACEMENT & TARGETED ENVELOPE RESTORATION

PAINT COLOUR FOR NORTH BUILDING (LOT 10) MAROON SHINGLES/TRIM

DATE:	08-03-2024	DRAWING No:	BE-050
SCALE:	AS NOTED	DESIGNED:	SC
DRAWN:	SLJ	PROJECT No:	VA22028
REVIEWED:	JU		

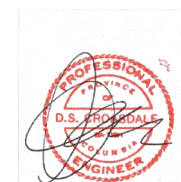

2024-03-12

4	ISSUED FOR DP/BP	24-11-2023
3	80% CLIENT REVIEW	31-08-2023
2	ISSUED FOR DP	05-24-2023
1	DD REPORT	04-11-2023

ALL RIGHTS RESERVED, PROPERTY OF JRS ENGINEERING GROUP. USE OR REPRODUCTION PROHIBITED WITHOUT PRIOR WRITTEN PERMISSION.


TYNDALL STONE LODGE

4338 MAIN STREET, WHISTLER, BC


NORTH BUILDING ROOF REPLACEMENT & TARGETED ENVELOPE RESTORATION

WALKWAY DETAILS


DATE:	06-03-2024	DRAWING No:	BE-200
SCALE:	3" = 1'-0"		
DESIGNED:	SC	PROJECT No:	VA22028
DRAWN:	SJH		
REVIEWED:	JU		

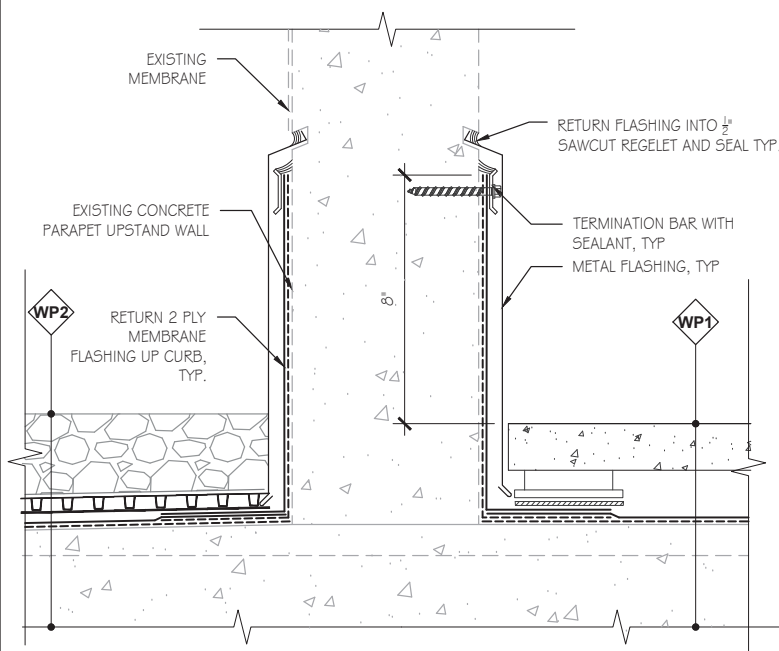


3 TYPICAL BASE OF WALKWAY PARAPET WALL
BE-200 SCALE: 3"=1'-0"

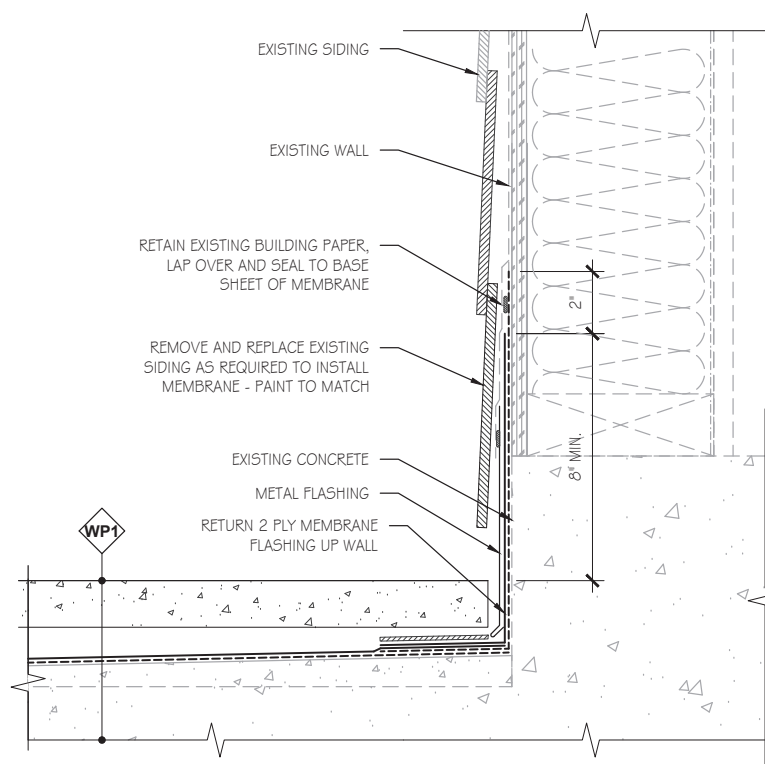

1 TYPICAL BASE OF WALL
BE-200 SCALE: 3"=1'-0"

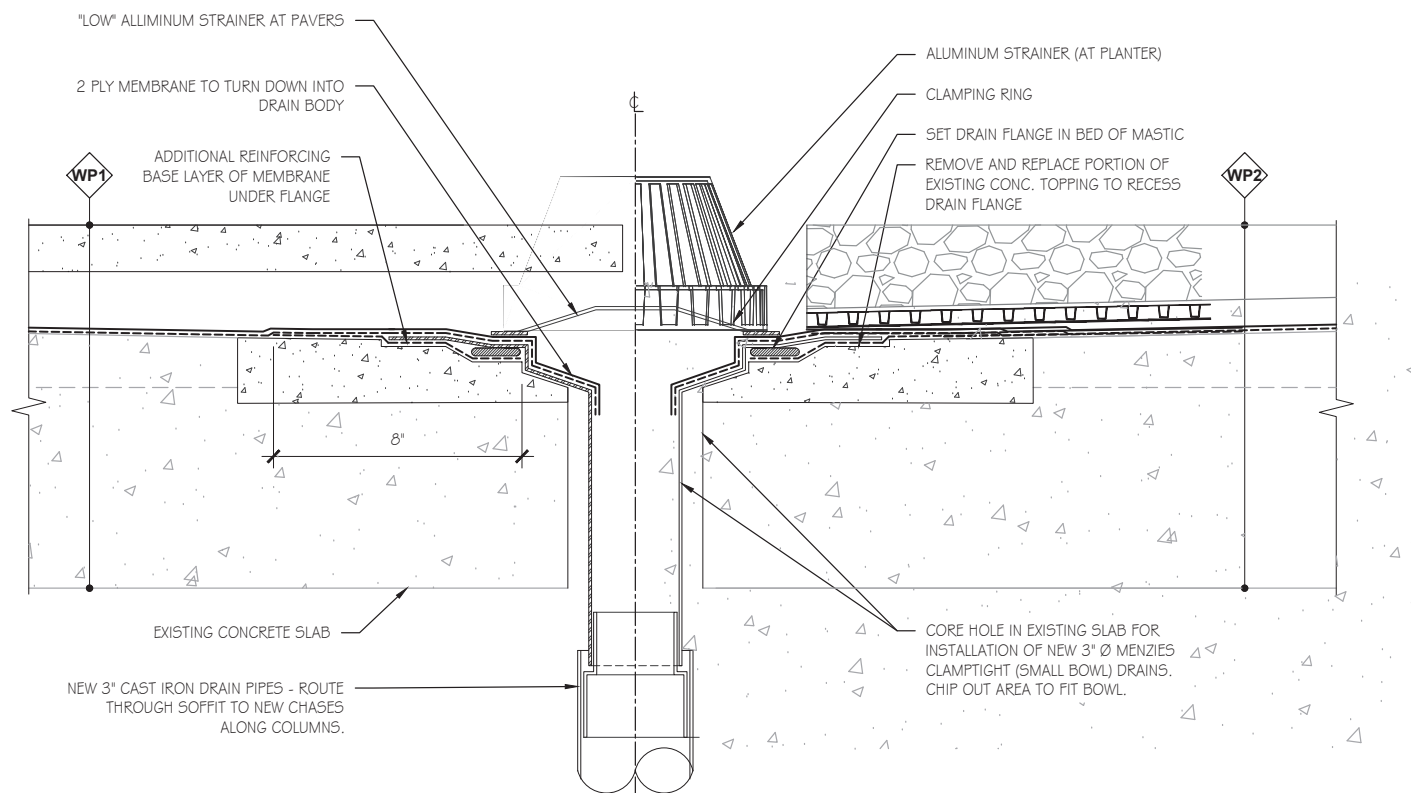

1 TYPICAL WALKWAY DRAIN
BE201 SCALE: 3"= 1'-0"

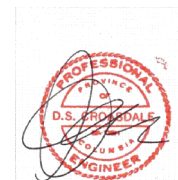

2024-03-12

4	ISSUED FOR DP/BP	24-11-2023
3	80% CLIENT REVIEW	31-08-2023
2	ISSUED FOR DP	05-24-2023
1	DD REPORT	04-11-2023

ALL RIGHTS RESERVED. PROPERTY OF JRS ENGINEERING GROUP. USE OR REPRODUCTION PROHIBITED WITHOUT PRIOR WRITTEN PERMISSION.



TYNDALL STONE LODGE

4338 MAIN STREET, WHISTLER, BC

NORTH BUILDING ROOF REPLACEMENT & TARGETED ENVELOPE RESTORATION

WALKWAY DETAILS


DATE:	06-03-2024	DRAWING No:	BE-201
SCALE:	3" = 1'-0"	DESIGNED:	SC
DRAWN:	SJH	PROJECT No:	VA22028
REVIEWED:	JU		

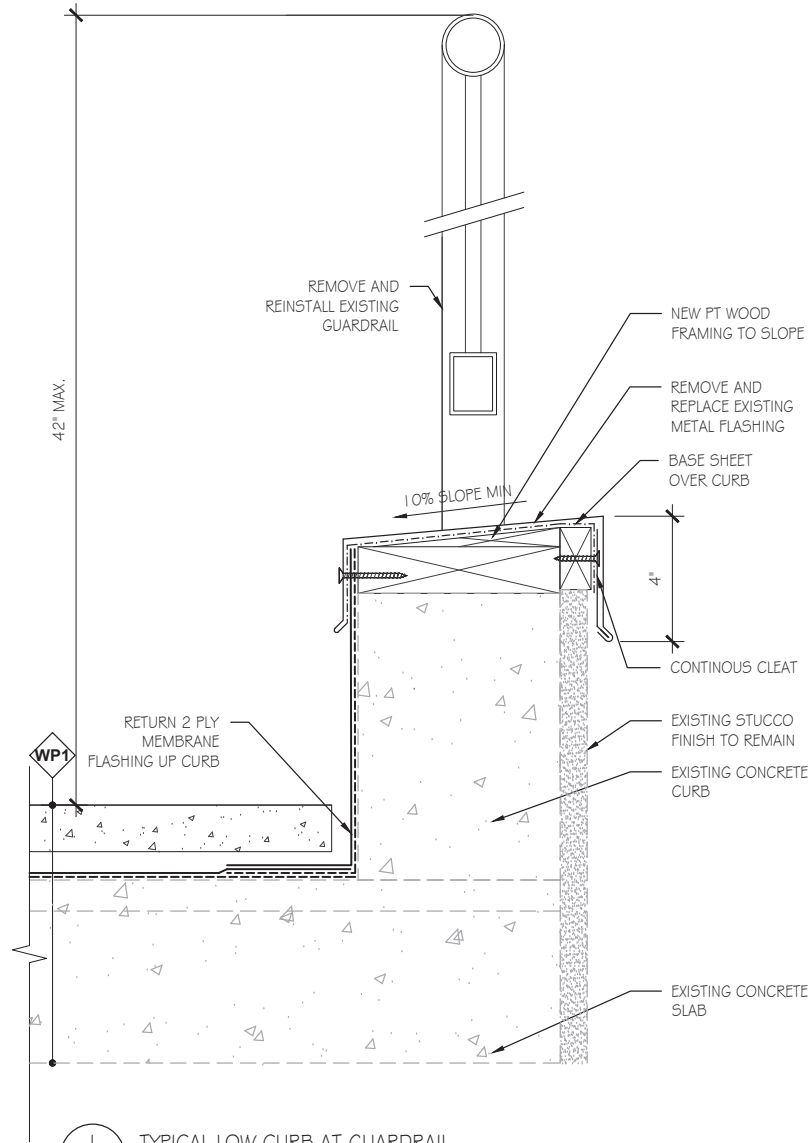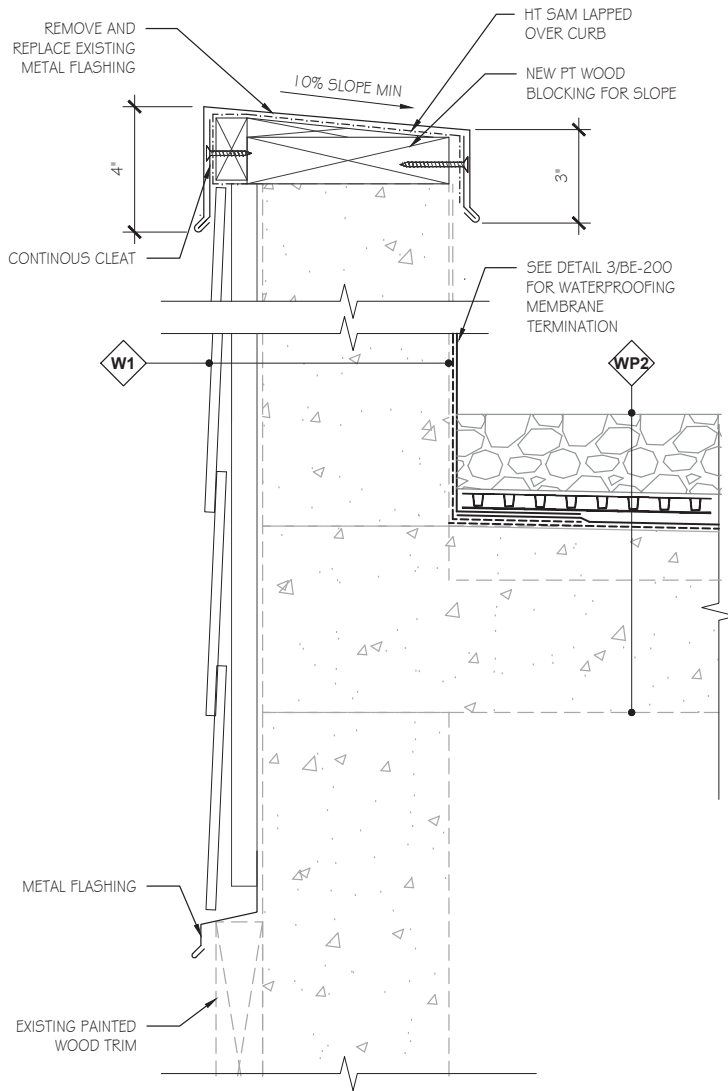

4EA
Building Science

Suite 118 - Henning Drive, Burnaby BC V5C 6P8
604.317.4401 - team4ea.com

EGBC Permit to Practice - 1004235

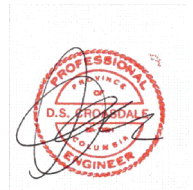

5	REV 1 - ISSUED FOR DP/BP	08-03-2024
4	ISSUED FOR DP/BP	24-11-2023
3	80% CLIENT REVIEW	31-08-2023
2	ISSUED FOR DP	05-24-2023
1	DD REPORT	04-11-2023

ALL RIGHTS RESERVED, PROPERTY OF JRS ENGINEERING GROUP. USE OR REPRODUCTION PROHIBITED WITHOUT PRIOR WRITTEN PERMISSION.

TYNDALL STONE LODGE

4338 MAIN STREET, WHISTLER, BC

NORTH BUILDING ROOF REPLACEMENT & TARGETED ENVELOPE RESTORATION


WALKWAY DETAILS

DATE:	08-03-2024	DRAWING No:	BE-202
SCALE:	3" = 1'-0"	DESIGNED:	SC
DRAWN:	SJH	PROJECT No:	VA22028
REVIEWED:	JU		



Suite 118 - Henning Drive, Burnaby BC V5C 6P8
604.317.4401 - team4ea.com

ECBC Permit to Practice - 1004235

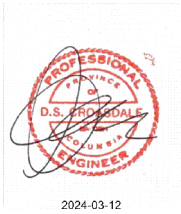

2024-03-12

4	ISSUED FOR DP/BP	24-11-2023
3	80% CLIENT REVIEW	31-08-2023
2	ISSUED FOR DP	05-24-2023
1	DD REPORT	04-11-2023

ALL RIGHTS RESERVED. PROPERTY OF JRS ENGINEERING GROUP. USE OR REPRODUCTION PROHIBITED WITHOUT PRIOR WRITTEN PERMISSION.


TYNDALL STONE LODGE

4338 MAIN STREET, WHISTLER, BC

NORTH BUILDING ROOF REPLACEMENT &
TARGETED ENVELOPE RESTORATION


SS METAL ROOF DETAILS

DATE:	08-03-2024	DRAWING No:	BE-300
SCALE:	3" = 1'-0"		
DESIGNED:	SC	PROJECT No:	VA22028
DRAWN:	SJH		
REVIEWED:	JU		

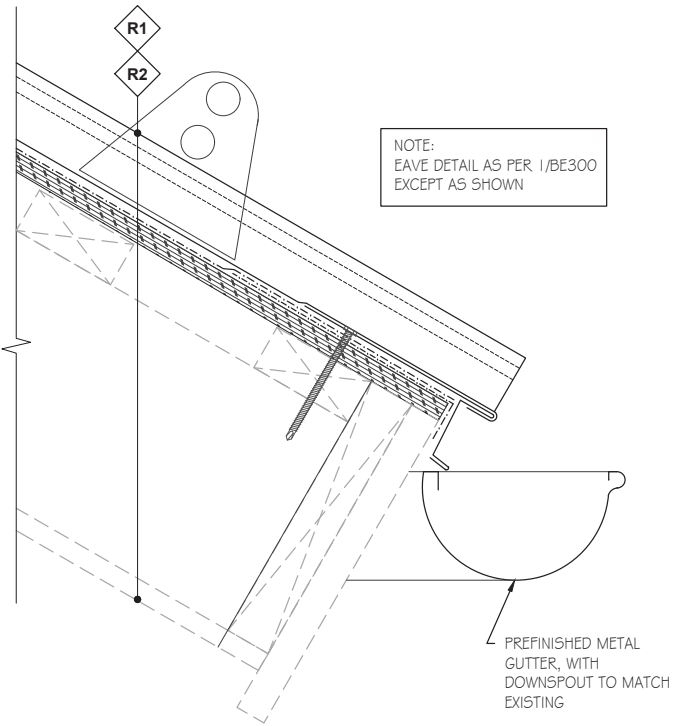

I
BE-300
SCALE: 3" = 1'-0"

STANDING SEAM METAL ROOF GUTTER

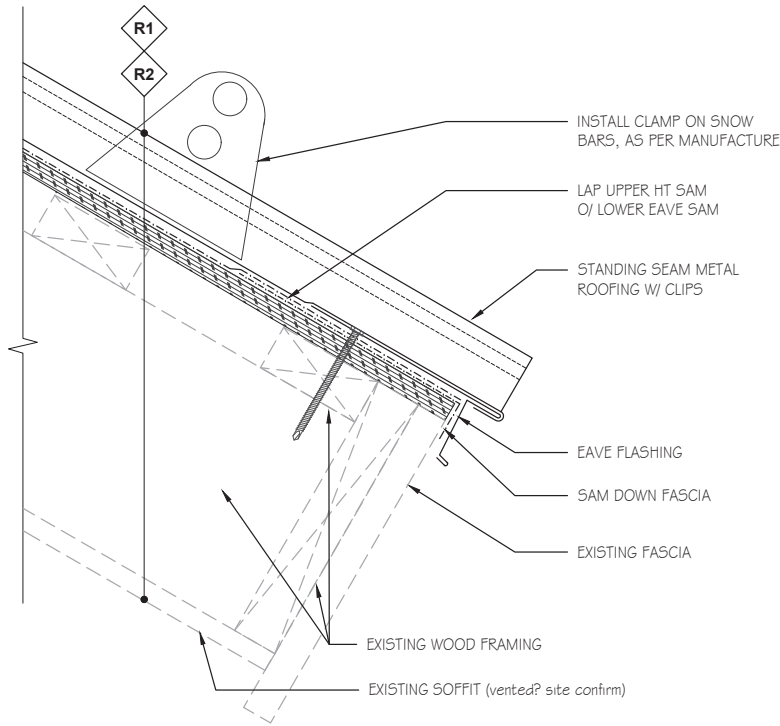

I
BE-300
SCALE: 3" = 1'-0"


STANDING SEAM METAL ROOF EDGE & FASCIA



4EA
Building Science

Suite 118 - Henning Drive, Burnaby BC V5C 6P8
604.377.4401 - team@4ea.com

ECBC Permit to Practice - 1004235

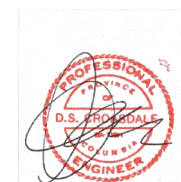

2024-03-12

4	ISSUED FOR DP/BP	24-11-2023
3	80% CLIENT REVIEW	31-08-2023
2	ISSUED FOR DP	05-24-2023
1	DD REPORT	04-11-2023

ALL RIGHTS RESERVED. PROPERTY OF JRS ENGINEERING GROUP. USE OR REPRODUCTION PROHIBITED WITHOUT PRIOR WRITTEN PERMISSION.


TYNDALL STONE LODGE

4338 MAIN STREET, WHISTLER, BC


NORTH BUILDING ROOF REPLACEMENT &
TARGETED ENVELOPE RESTORATION

SS METAL ROOF DETAILS


DATE:	08-03-2024	DRAWING No:	
SCALE:	3" = 1'-0"		BE-301
DESIGNED:	SC		
DRAWN:	SJH	PROJECT No:	
REVIEWED:	JUL		VA22028

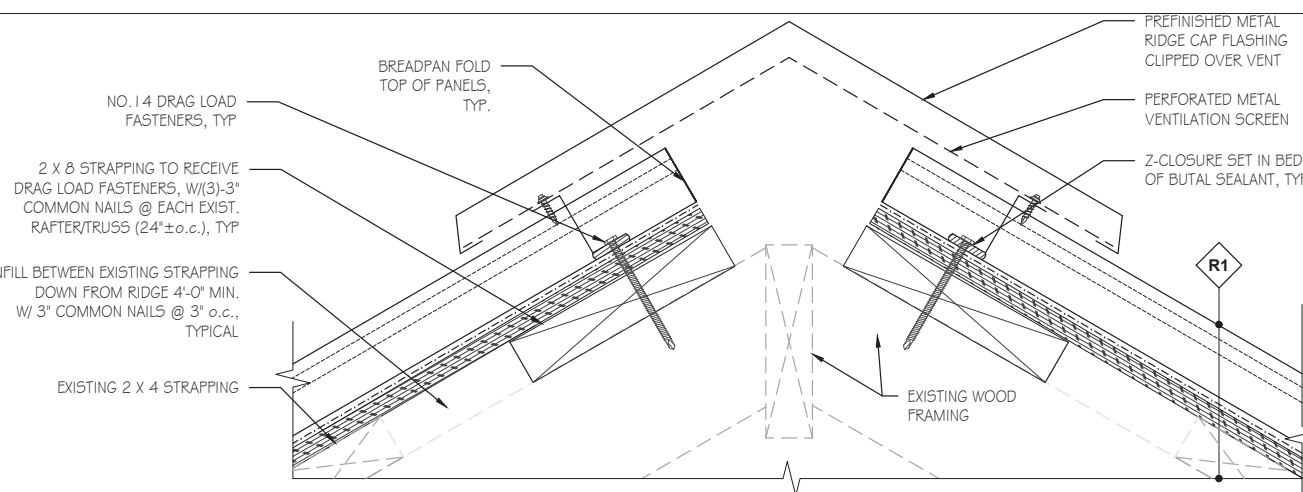


2 RIDGE (VENTED)
BE-301 SCALE: 3" = 1'-0"

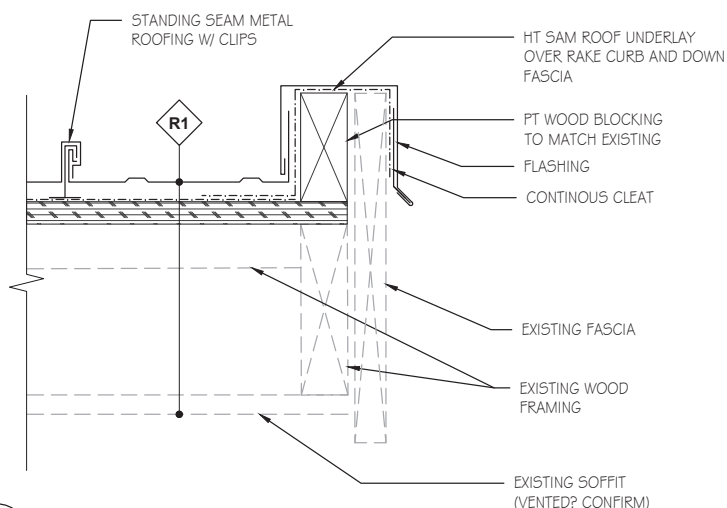

3 STANDING SEAM METAL ROOF RAKE
BE-301 SCALE: 3" = 1'-0"

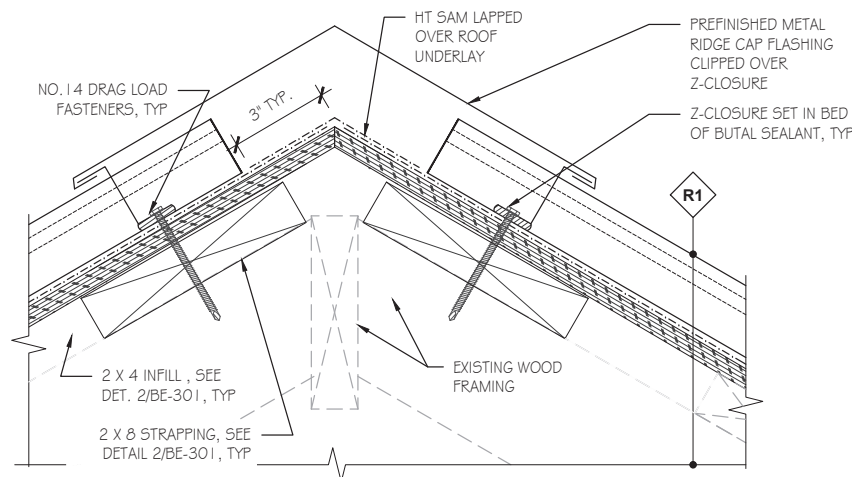

1 RIDGE (UNVENTED)
BE-301 SCALE: 3" = 1'-0"

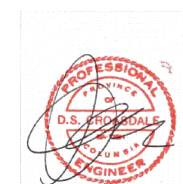

2024-03-12

4	ISSUED FOR DP/BP	24-11-2023
3	80% CLIENT REVIEW	31-08-2023
2	ISSUED FOR DP	05-24-2023
1	DD REPORT	04-11-2023

ALL RIGHTS RESERVED. PROPERTY OF JRS ENGINEERING GROUP. USE OR REPRODUCTION PROHIBITED WITHOUT PRIOR WRITTEN PERMISSION.



TYNDALL STONE LODGE

4338 MAIN STREET, WHISTLER, BC

NORTH BUILDING ROOF REPLACEMENT & TARGETED ENVELOPE RESTORATION


SS METAL ROOF DETAILS

DATE:	08-03-2024	DRAWING No:	BE-302
SCALE:	3" = 1'-0"		
DESIGNED:	SC		
DRAWN:	SJH	PROJECT No:	
REVIEWED:	JU		VA22028

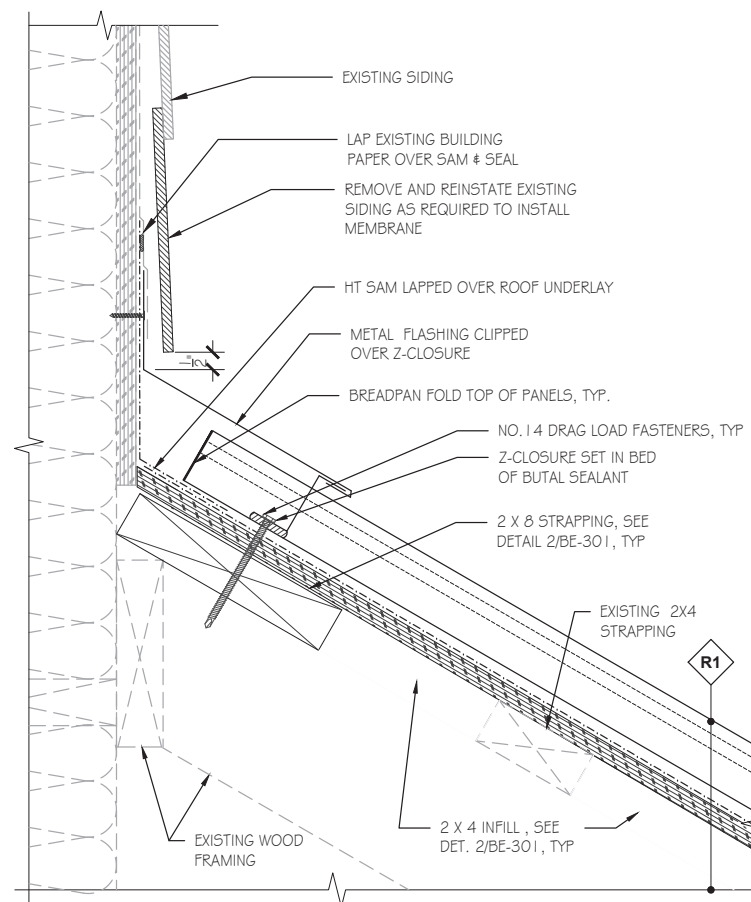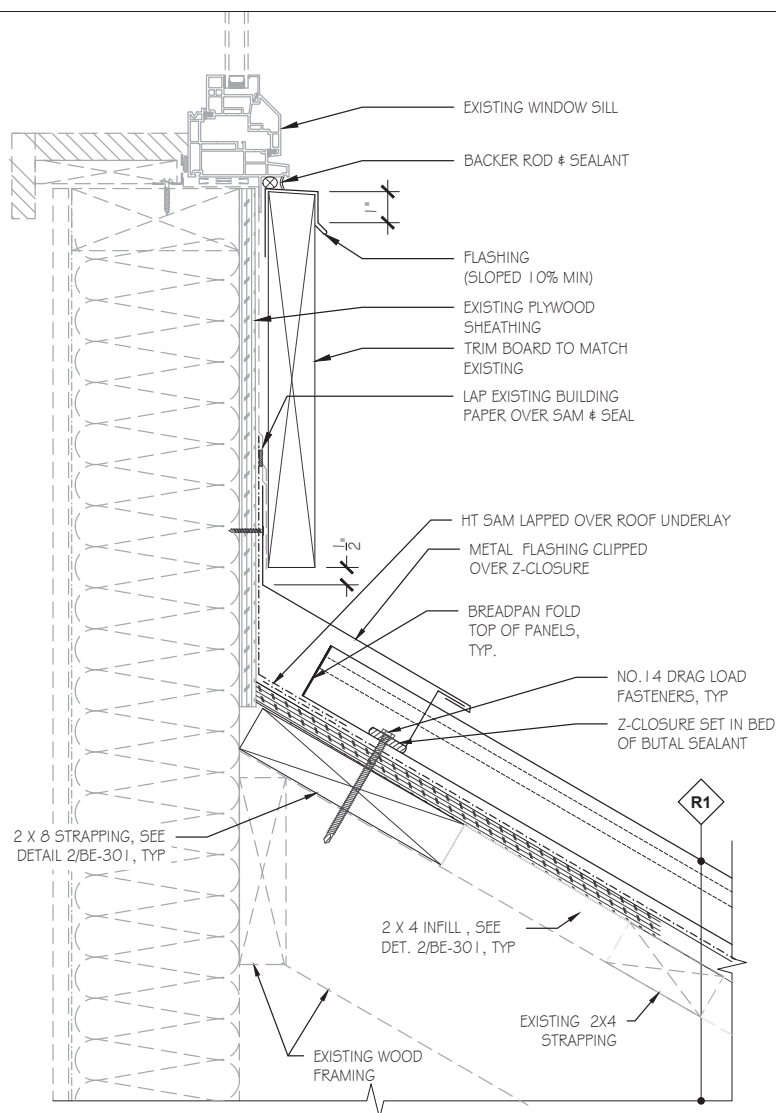

2 STANDING METAL SEAM ROOFING AT WINDOW SILL
BE-302 SCALE: 3" = 1'-0"

1 STANDING METAL SEAM ROOFING AT BASE OF WALL
BE-302 SCALE: 3" = 1'-0"

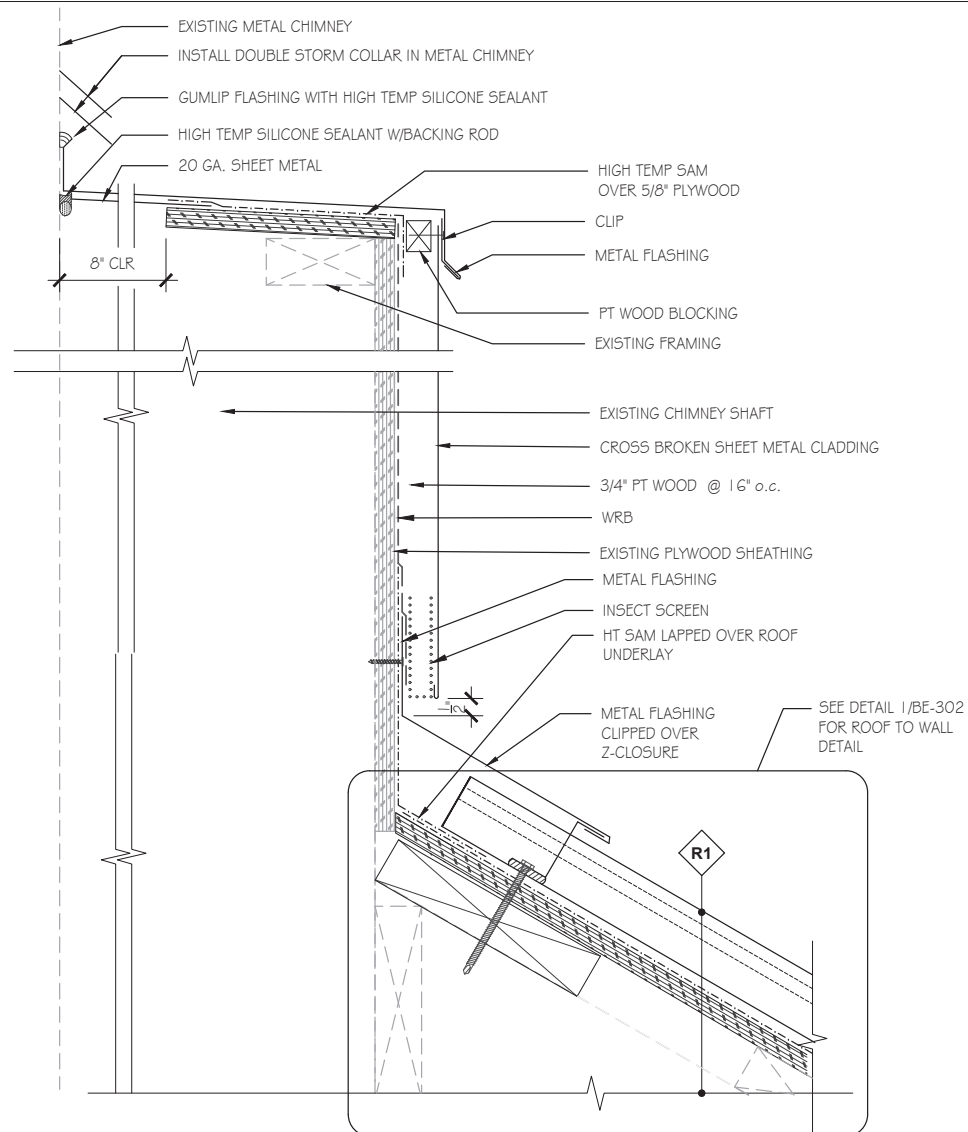

1
BE-303

STANDING METAL SEAM ROOFING AT CHIMNEY


SCALE: 3" = 1'-0"

4EA

Building Science

Suite 118 - Henning Drive, Burnaby BC V5C 6P8
604.377.4401 - team@4ea.com

ECBC Permit to Practice - 1004235

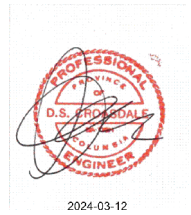

4	ISSUED FOR DP/BP	24-11-2023
3	80% CLIENT REVIEW	31-08-2023
2	ISSUED FOR DP	05-24-2023
1	DD REPORT	04-11-2023

ALL RIGHTS RESERVED. PROPERTY OF JRS ENGINEERING GROUP. USE OR REPRODUCTION PROHIBITED WITHOUT PRIOR WRITTEN PERMISSION.

TYNDALL STONE LODGE

4338 MAIN STREET, WHISTLER, BC

NORTH BUILDING ROOF REPLACEMENT &
TARGETED ENVELOPE RESTORATION


SS METAL ROOF DETAILS

DATE:	08-03-2024	DRAWING No:	BE-303
SCALE:	3" = 1'-0"	DESIGNED:	SC
DRAWN:	SJH	PROJECT No:	VA22028
REVIEWED:	JU		



Suite 118 - Henning Drive, Burnaby BC V5C 6P8
604.377.4401 - team@4ea.com

ECBC Permit to Practice - 1004235

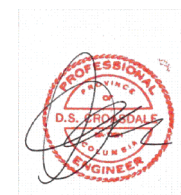

2024-03-12

4	ISSUED FOR DP/BP	24-11-2023
3	80% CLIENT REVIEW	31-08-2023
2	ISSUED FOR DP	05-24-2023
1	DD REPORT	04-11-2023

ALL RIGHTS RESERVED. PROPERTY OF JRS ENGINEERING GROUP. USE OR REPRODUCTION PROHIBITED WITHOUT PRIOR WRITTEN PERMISSION.


TYNDALL STONE LODGE

4338 MAIN STREET, WHISTLER, BC

NORTH BUILDING ROOF REPLACEMENT &
TARGETED ENVELOPE RESTORATION

SS METAL ROOF DETAILS

DATE:	08-03-2024	DRAWING No:	BE-304
SCALE:	3" = 1'-0"		
DESIGNED:	SC	PROJECT No:	VA22028
DRAWN:	SJH		
REVIEWED:	JU		

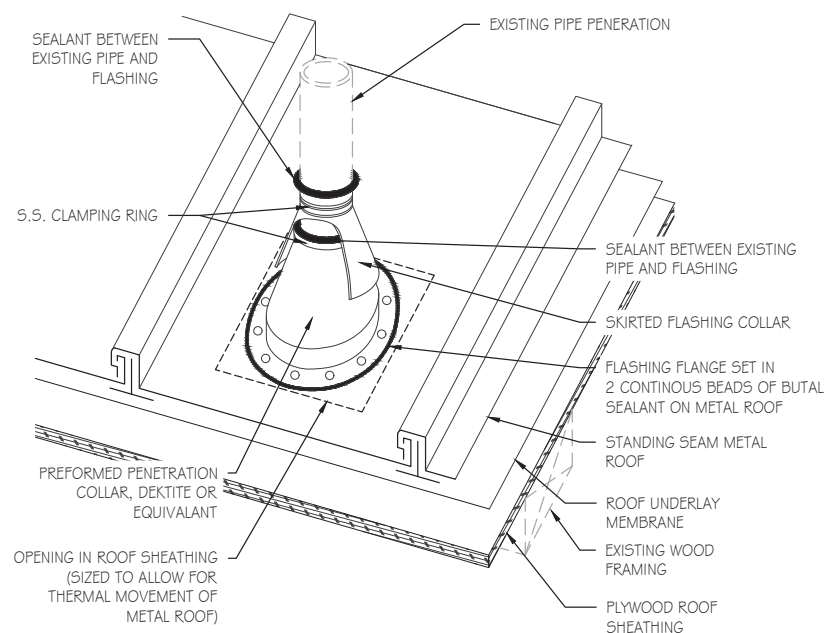

I TYPICAL PIPE PENETRATION
BE-304 SCALE: 3" = 1'-0"



Suite 118 - Henning Drive, Burnaby BC V5C 6P8
604.317.4401 - team@4ea.com

ECBC Permit to Practice - 1004235



4	ISSUED FOR DP/BP	24-11-2023
3	80% CLIENT REVIEW	31-08-2023
2	ISSUED FOR DP	05-24-2023
1	DD REPORT	04-11-2023

ALL RIGHTS RESERVED. PROPERTY OF JRS ENGINEERING GROUP. USE OR REPRODUCTION PROHIBITED WITHOUT PRIOR WRITTEN PERMISSION.



TYNDALL STONE LODGE

4338 MAIN STREET, WHISTLER, BC

NORTH BUILDING ROOF REPLACEMENT &
TARGETED ENVELOPE RESTORATION

WALKWAY ROOF DETAILS

DATE:	08-03-2024	DRAWING No:	BE-310
SCALE:	3" = 1'-0"		
DESIGNED:	SC	PROJECT No:	VA22028
DRAWN:	SJH		
REVIEWED:	JU		

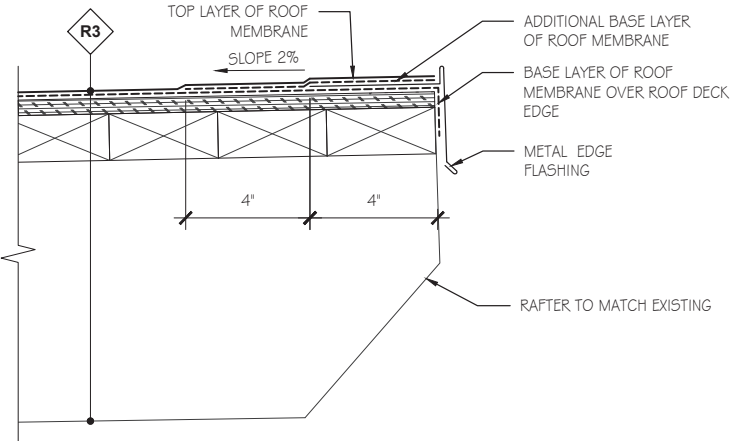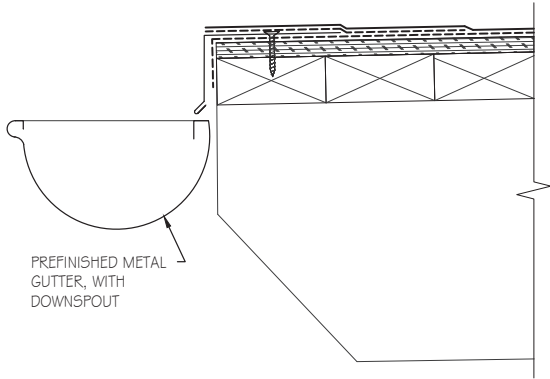

3
BE-310


WALKWAY ROOF EDGE WITH GUTTER

SCALE: 3" = 1'-0"

1
BE-310

WALKWAY ROOF EDGE

SCALE: 3" = 1'-0"

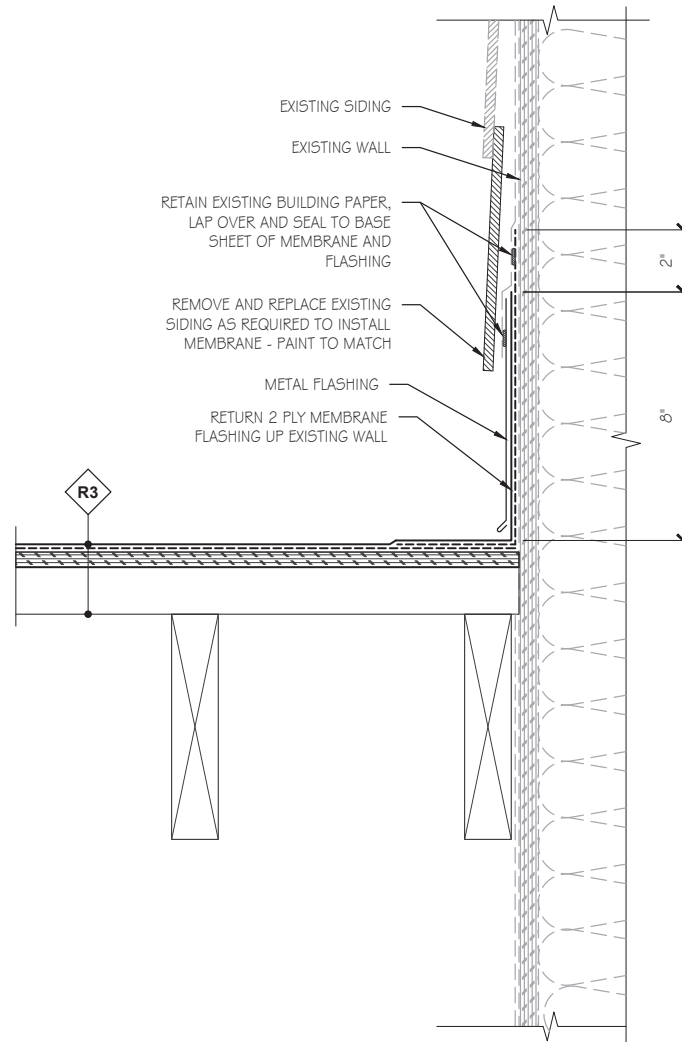


WALKWAY ROOF EDGE AT WALL

SCALE: 3" = 1'-0"



Suite 118 - Henning Drive, Burnaby BC V5C 6P8
604.317.4401 - team4ea.com

ECBC Permit to Practice - 1004235

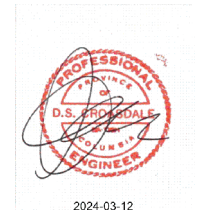

2024-03-12

4	ISSUED FOR DP/BP	24-11-2023
3	80% CLIENT REVIEW	31-08-2023
2	ISSUED FOR DP	05-24-2023
1	DD REPORT	04-11-2023

ALL RIGHTS RESERVED. PROPERTY OF JRS ENGINEERING GROUP. USE OR REPRODUCTION PROHIBITED WITHOUT PRIOR WRITTEN PERMISSION.


TYNDALL STONE LODGE

4338 MAIN STREET, WHISTLER, BC

NORTH BUILDING ROOF REPLACEMENT & TARGETED ENVELOPE RESTORATION

WALKWAY ROOF DETAILS

DATE:	08-03-2024	DRAWING No:	BE-311
SCALE:	3" = 1'-0"		
DESIGNED:	SC		
DRAWN:	SJH	PROJECT No:	VA22028
REVIEWED:	JUJ		

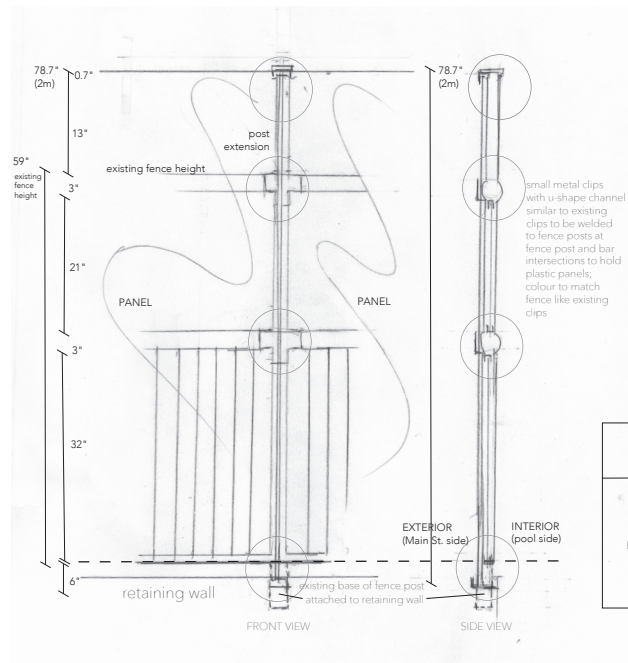

POOL FENCE DETAIL	
TYNDALL STONE LODGE	
4338 MAIN STREET, WHISTLER, BC	
NORTH BUILDING ROOF REPLACEMENT & TARGETED ENVELOPE RESTORATION	
DP001970 SUPPLEMENTAL SHEET TO PLAN SHEET BE-040	

RMOW Recieved
February 18, 2024

