


PLAN SHOWING TOPOGRAPHY AND SITE FEATURES ON STRATA LOT 10, D.L. 7798, GP. 1, N.W.D., STRATA PLAN LMS4695

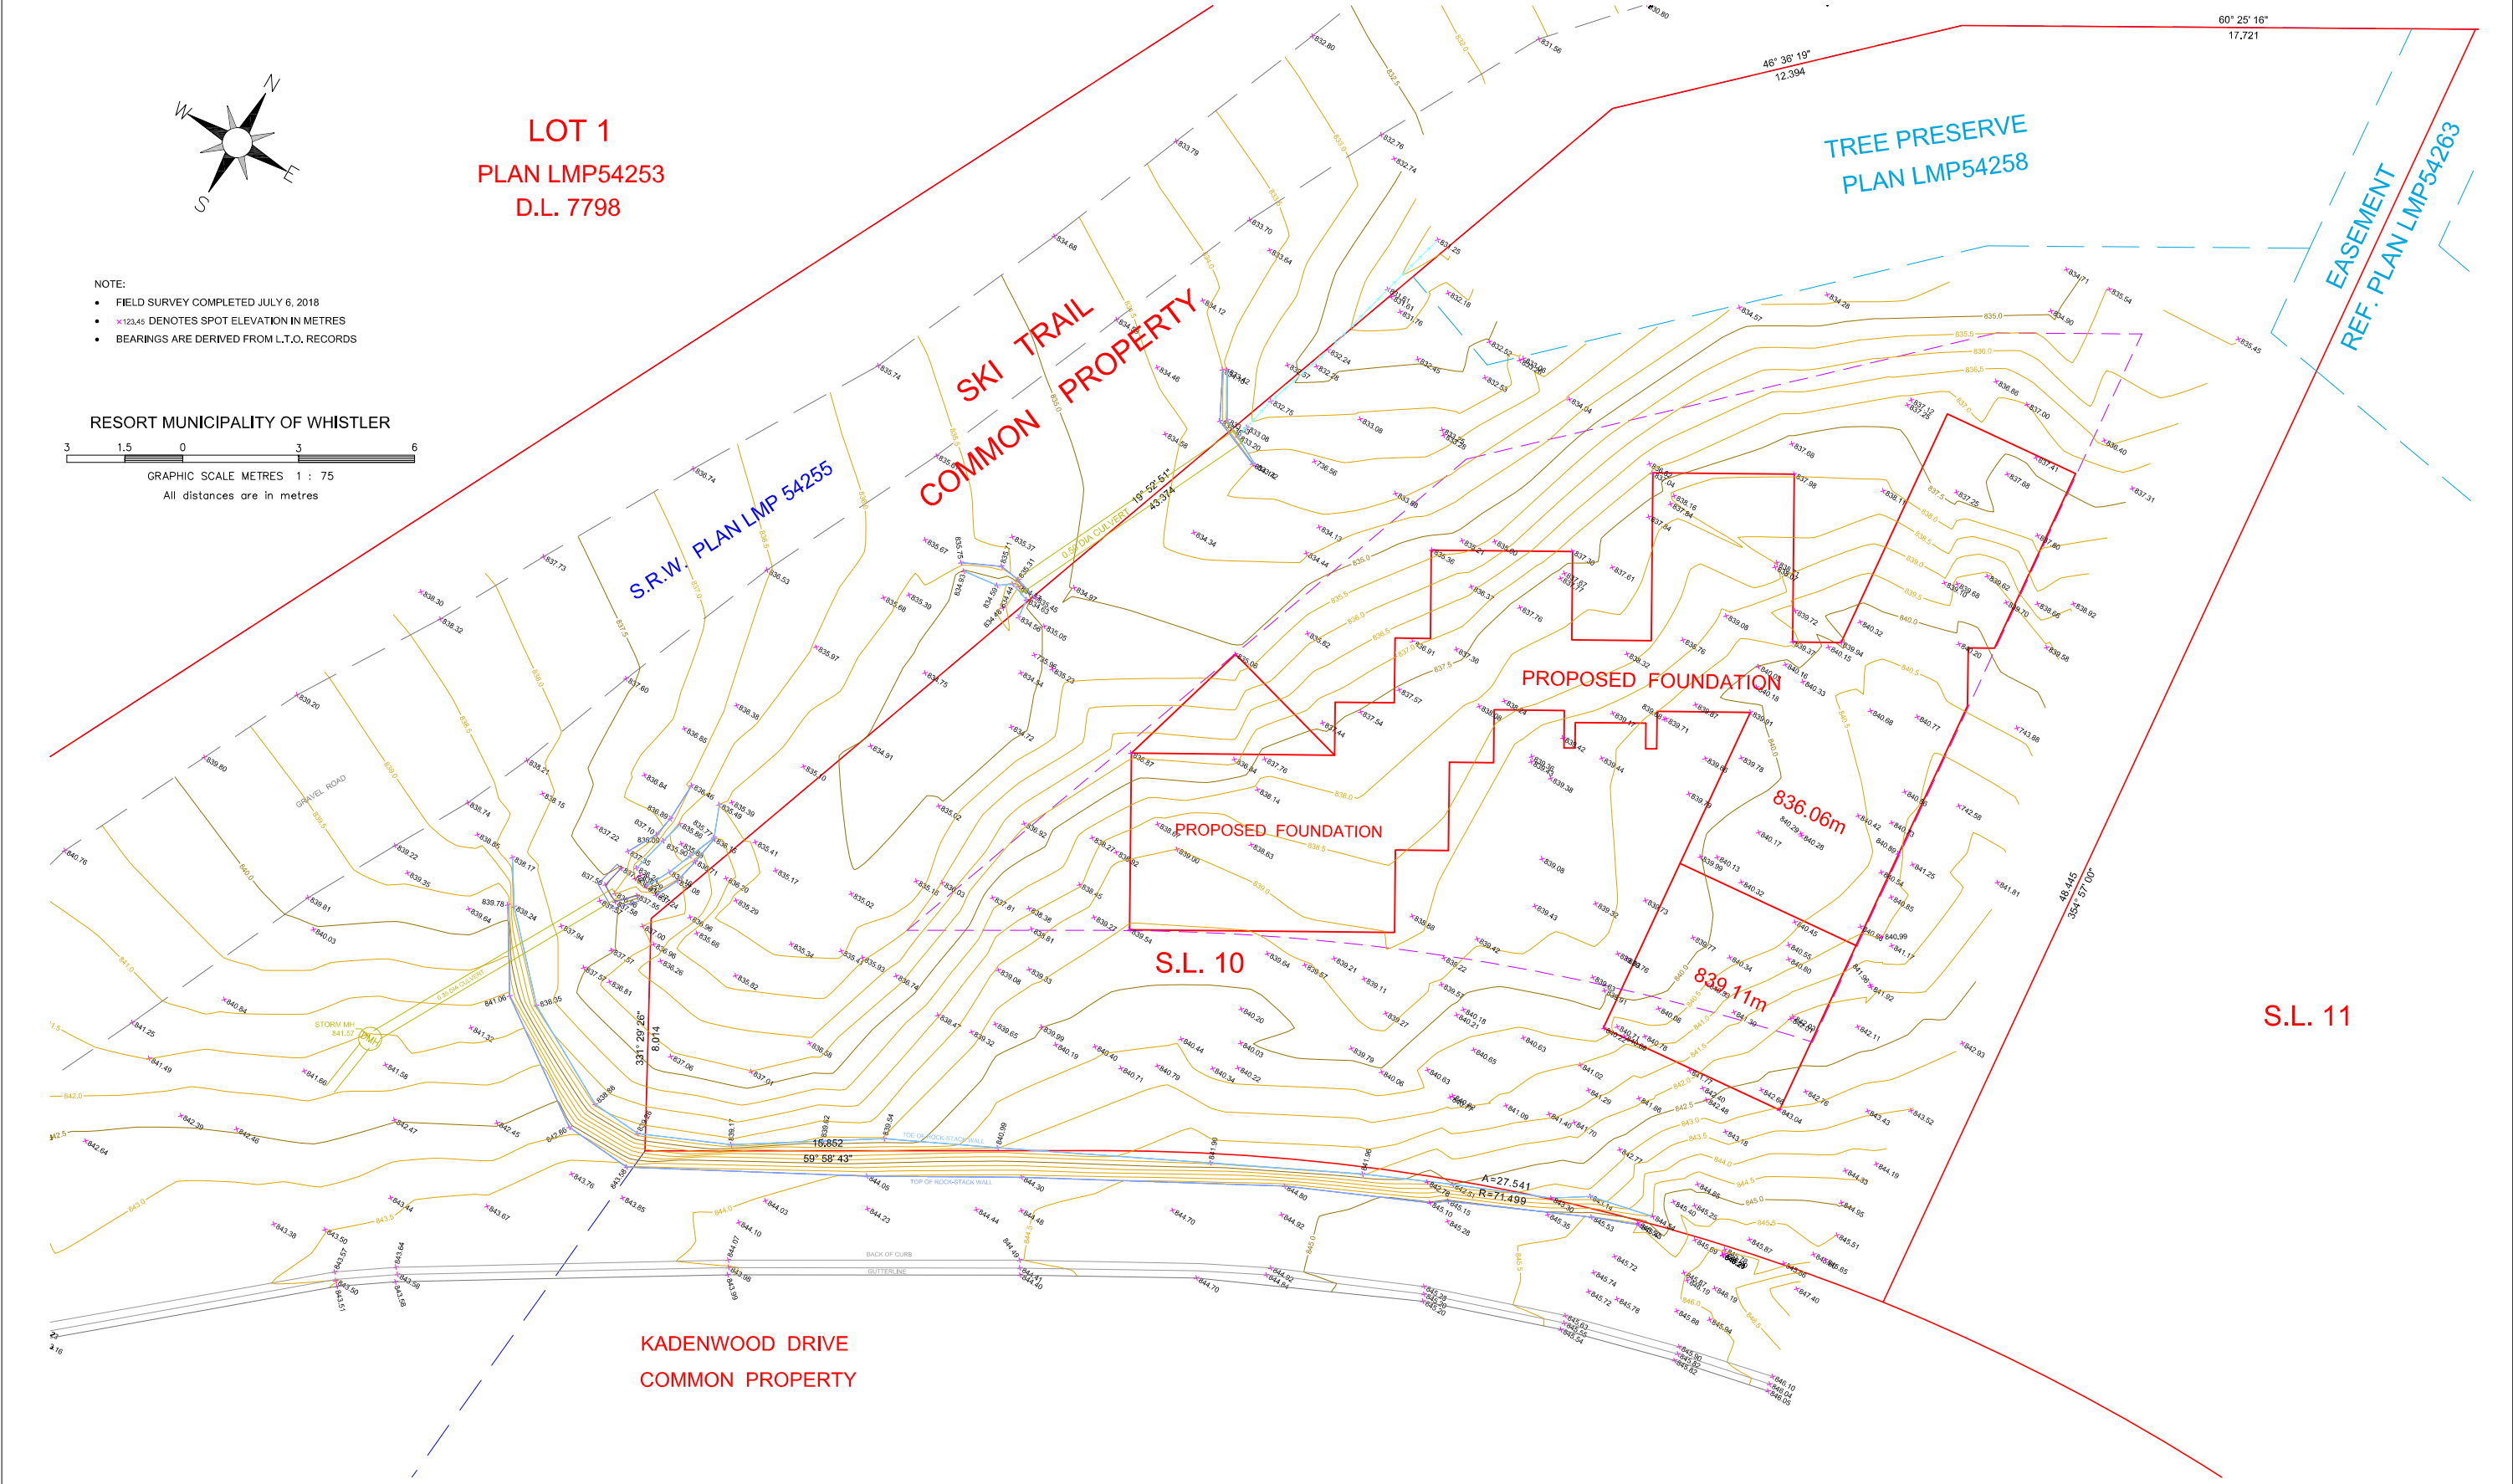

|  |            |  |                            |                                      |                 |
|--|------------|--|----------------------------|--------------------------------------|-----------------|
| DOUG BUSH SURVEY SERVICES Ltd.<br>Douglas J. Bush, ASct, RSIS<br>Applied Science Technologist (Geomatics)<br>Unit 18, 1370 Alpha Lake Road, Whistler, B.C. VON 1B1<br>Phone 932-3314 / Fax: 932-3039 E-mail:<br>dough@dbss.ca / http://dbss.ca | REVISION : | Notes:<br><br>- ELEVATIONS ARE GEODETIC NAD83 DERIVED FROM MONUMENT<br>No. 83C239 LOCATED ON NORTH SIDE OF SEA TO SKY HIGHWAY AT<br>ENTRANCE TO BAYSHORES. BRASS TABLET IN FACE OF ROCK BLUFF.<br>ELEVATION USED = 2094.85 FEET (638.510 METRES) | Date:<br>November 10, 2018 | Client:<br><br>VISION PACIFIC        | SCALE: 1:100    |
|  |            |  | Files:<br>KADENWOD.CRD     | Project:<br><br>2925 KADENWOOD DRIVE | JOB NO.: J18200 |
|  |            |  | P.I.D.: 025-424-653        |                                      | DWG.: 18277D    |
|  |            |  |                            |                                      | SHEET: 1        |

Photos on August 5, 2021 at 4:43:03 PM  
S:\DATA\BUJ18200\WORK\18277.DWG