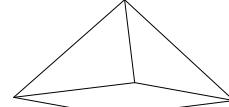


Architect:
C. Moorhead Architect
1210-207 W.Hastings street,
Vancouver, B.C. V6B 1H7
Tel.: 604 688 9438
Fax.: 604 681 1477

Structural Engineer

MOUNTAIN RESORT ENGINEERING
M. A. McKay, P.Eng
P.O. Box 1581
Whistler, BC.
V0N 1B0
info@mountainresortengineering.com
ph: (604) 905 9895

BM Consultant:

GOARφTECTS
Goar Bermudez Garcia
info@goarphitects.com

Builder:

VISION PACIFIC
VISION PACIFIC CONTRACTING
604-932-5275
BOX 1305, WHISTLER, BC, V0N 1B0

Title
Perspective 1
Project
2925 Kadenwood Drive

Project Number 4325

DVP 1219 / DVP 1188

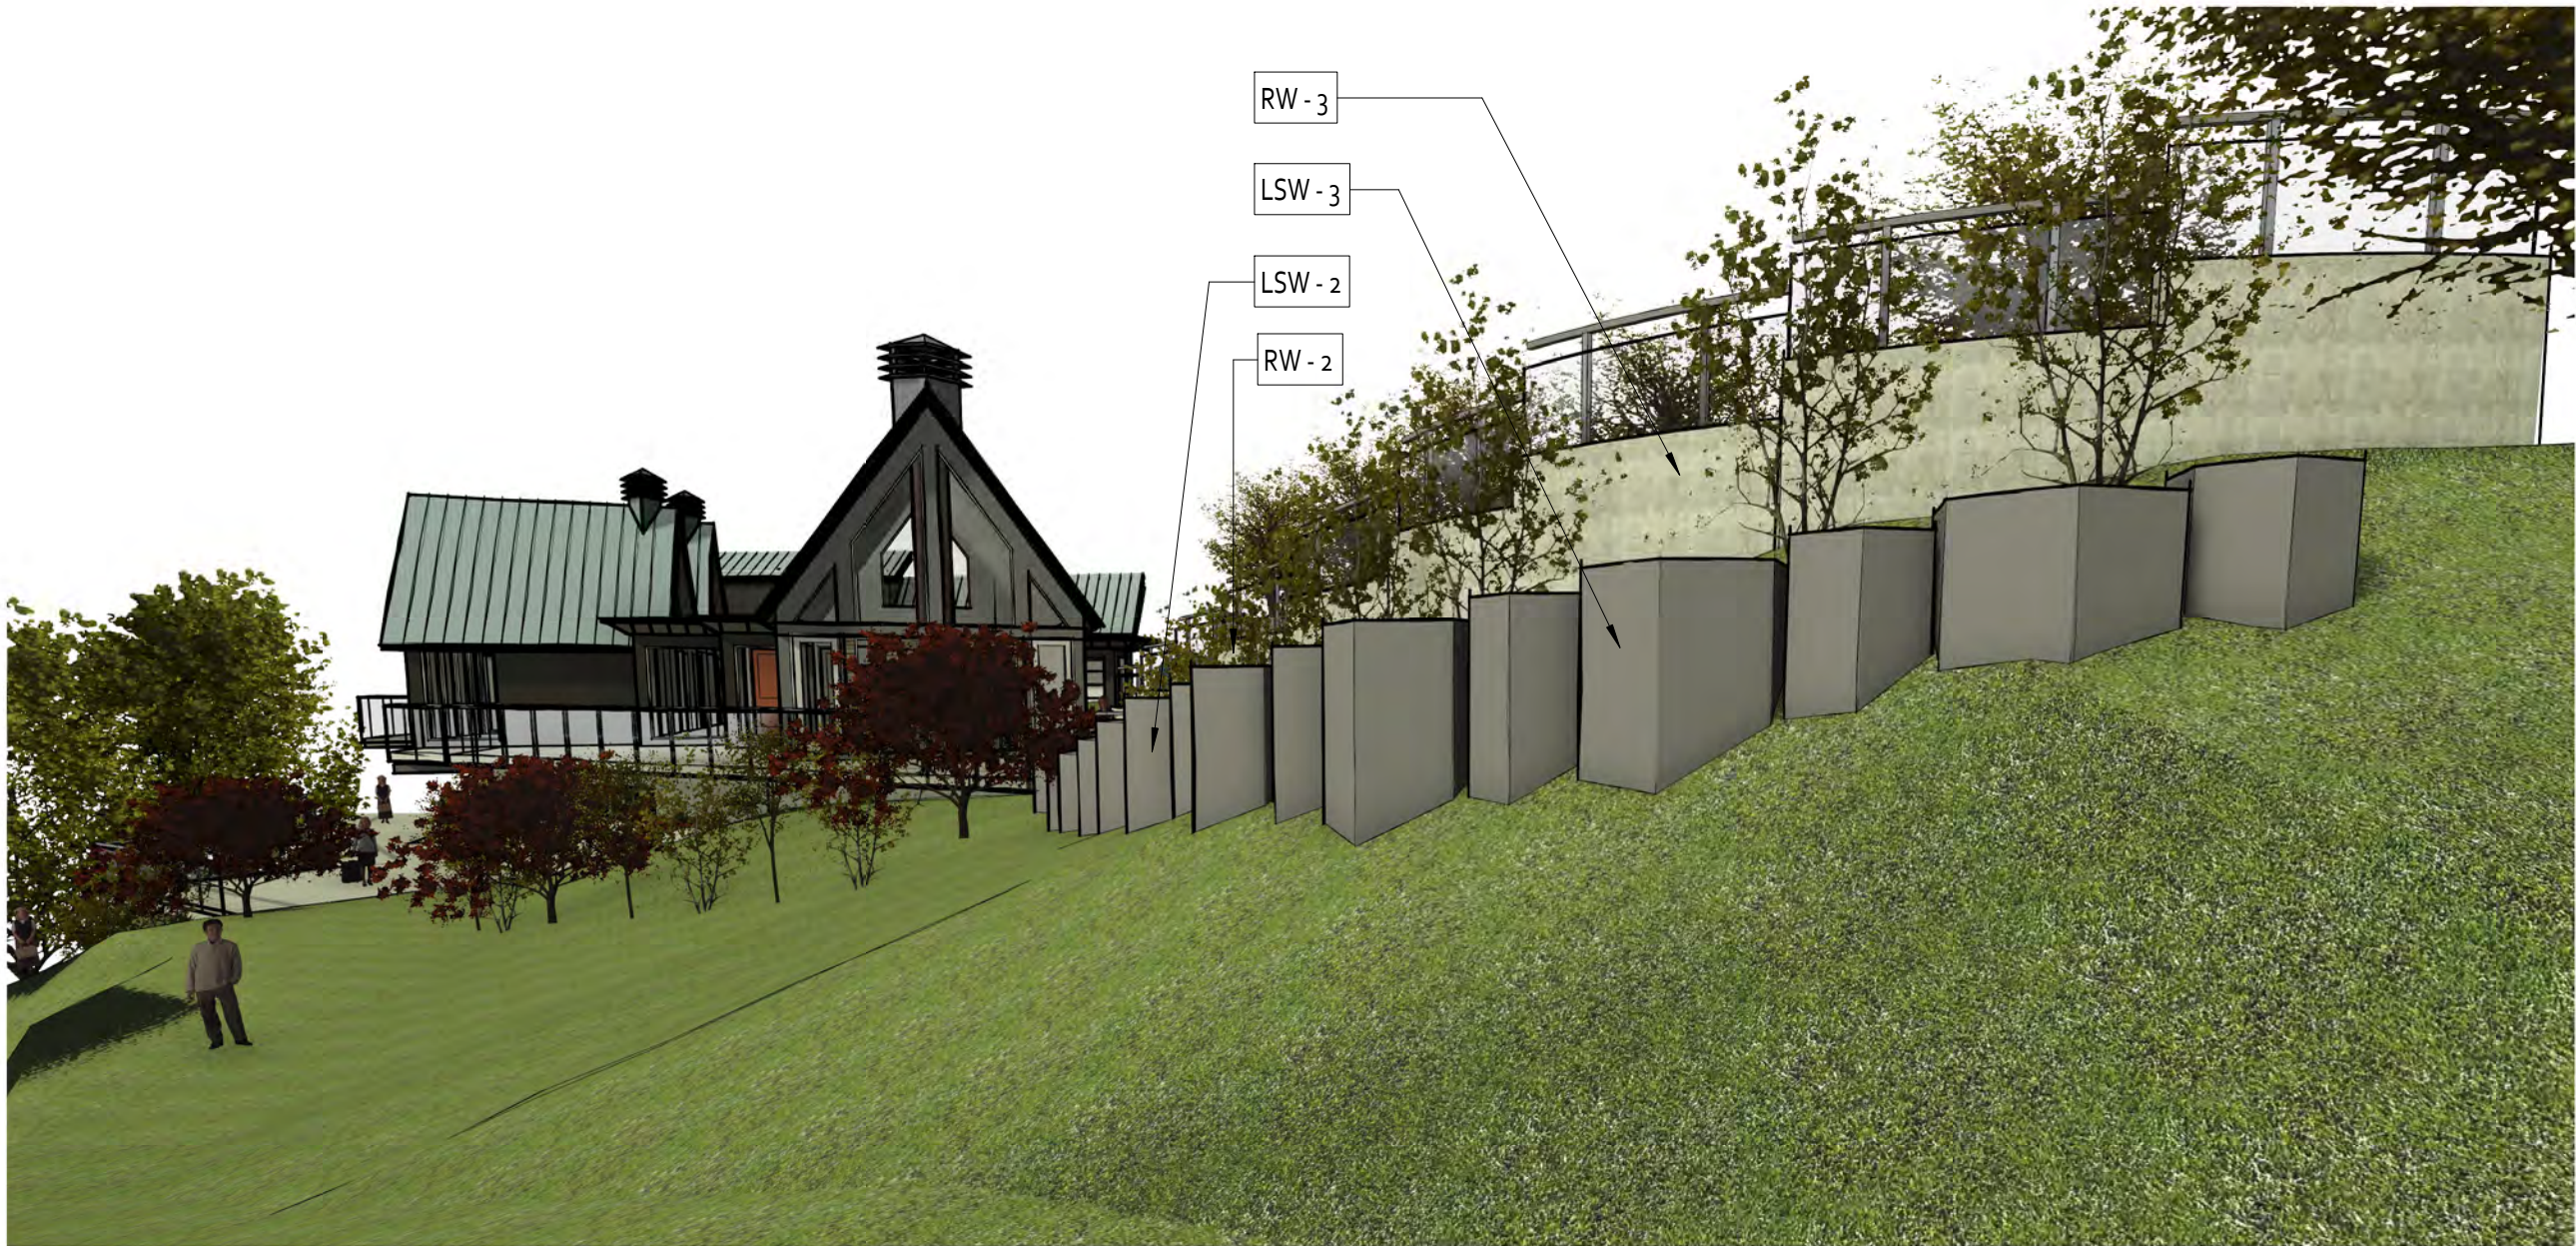
Date August 2021

Drawn By Author

Checked By Checker

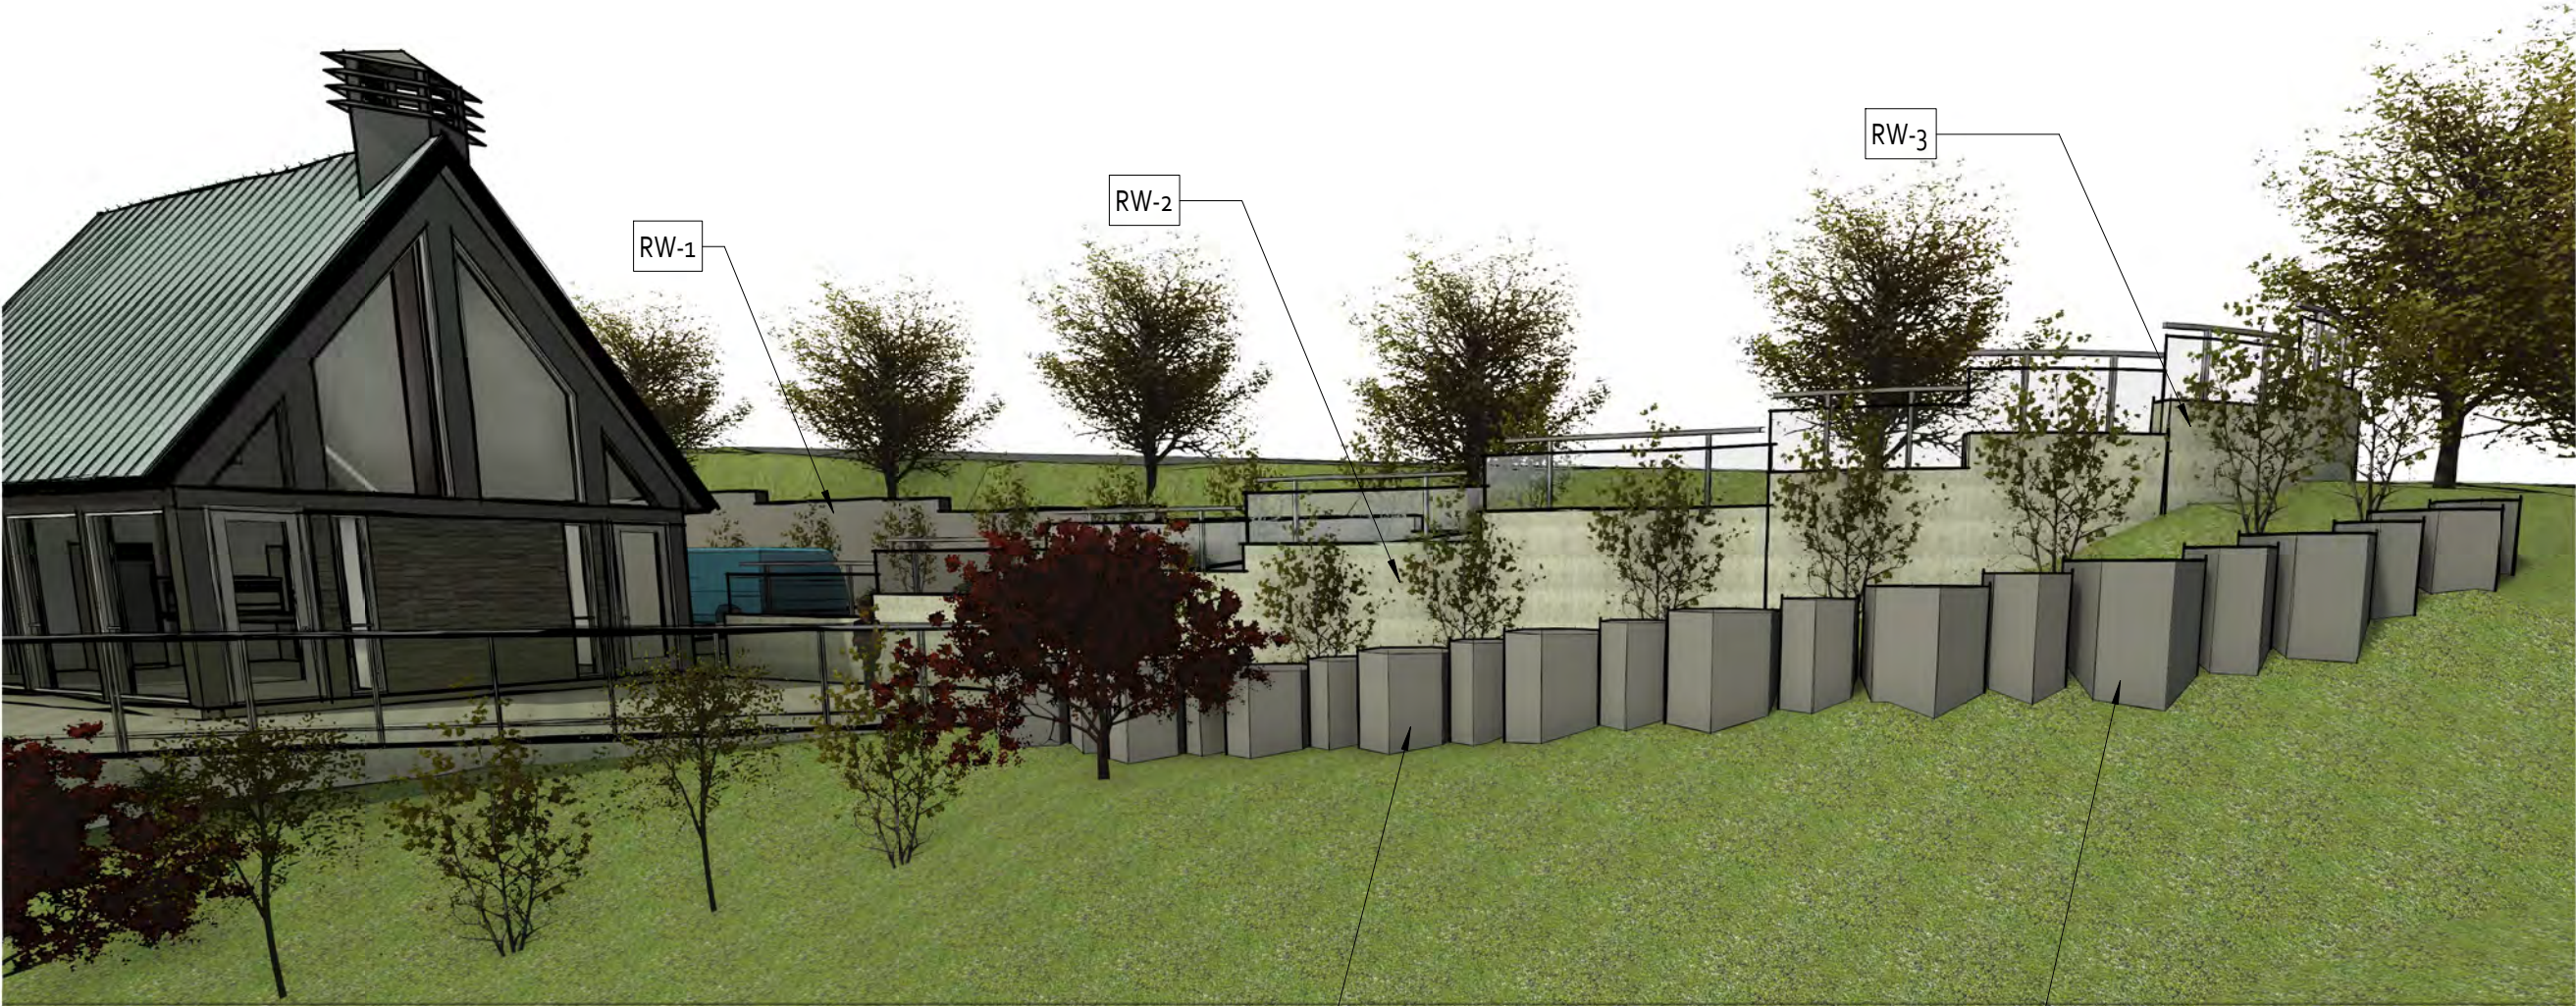
V3

Scale



1 Retaining Walls 2/3 and 4 Perspective

SCALE:



1 Retaining Walls 2/3 Perspective

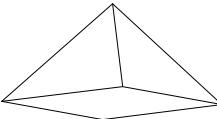
SCALE:

Architect:
C. Moorhead Architect
1210-207 W.Hastings street,
Vancouver, B.C. V6B 1H7
Tel.: 604 688 9438
Fax.: 604 681 1477

Structural Engineer

MOUNTAIN RESORT ENGINEERING
M. A. McKay, P.Eng
P.O. Box 1581
Whistler, BC.
V0N 1B0

info@mountainresortengineering.com
ph: (604) 905 9895

BM Consultant:

GOARφTECTCS
Goar Bermudez Garcia
info@goarphitectcs.com

Builder:

VISION PACIFIC
VISION PACIFIC CONTRACTING
604-932-5275
BOX 1305, WHISTLER, BC, V0N 1B0

Title
Perspective 2
Project
2925 Kadenwood Drive

Project Number 4325

DVP 1219 / DVP 1188

Date August 2021

Drawn By Author

Checked By Checker

V4

Scale

2021-08-25 6:31:24 AM



1 | Retaining Walls 2/3 and 4 Perspective

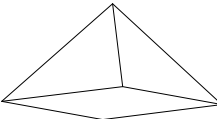
SCALE:

Architect:
C. Moorhead Architect
1210-207 W.Hastings street,
Vancouver, B.C. V6B 1H7
Tel.: 604 688 9438
Fax.: 604 681 1477

Structural Engineer

MOUNTAIN RESORT ENGINEERING
M. A. McKay, P.Eng
P.O. Box 1581
Whistler, BC.
V0N 1B0

info@mountainresortengineering.com
ph: (604) 905 9895

BM Consultant:

GOARφTECTS
Goar Bermudez Garcia
info@goarphitects.com

Builder:

VISION PACIFIC
VISION PACIFIC CONTRACTING
604-932-5275
BOX 1305, WHISTLER, BC, V0N 1B0

Title
Perspective 3
Project
2925 Kadenwood Drive

Project Number 4325

DVP 1219 / DVP 1188

Date August 2021

Drawn By Author

Checked By Checker

V5

Scale

2021-08-25 6:31:31 AM



1 | Retaining Wall 4 Perspective

SCALE:

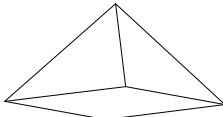
RW-4

Architect:
C. Moorhead Architect
1210-207 W.Hastings street,
Vancouver, B.C. V6B 1H7
Tel.: 604 688 9438
Fax.: 604 681 1477

Structural Engineer

MOUNTAIN RESORT ENGINEERING
M. A. McKay, P.Eng
P.O. Box 1581
Whistler, BC.
V0N 1B0

info@mountainresortengineering.com
ph: (604) 905 9895

BM Consultant:

GOARφTECTS
Goar Bermudez Garcia
info@goarphitects.com

Builder:

VISION PACIFIC
VISION PACIFIC CONTRACTING
604-932-5275
BOX 1305, WHISTLER, BC, V0N 1B0

Title
Perspective 4
Project
2925 Kadenwood Drive

Project Number 4325

DVP 1219 / DVP 1188

Date August 2021

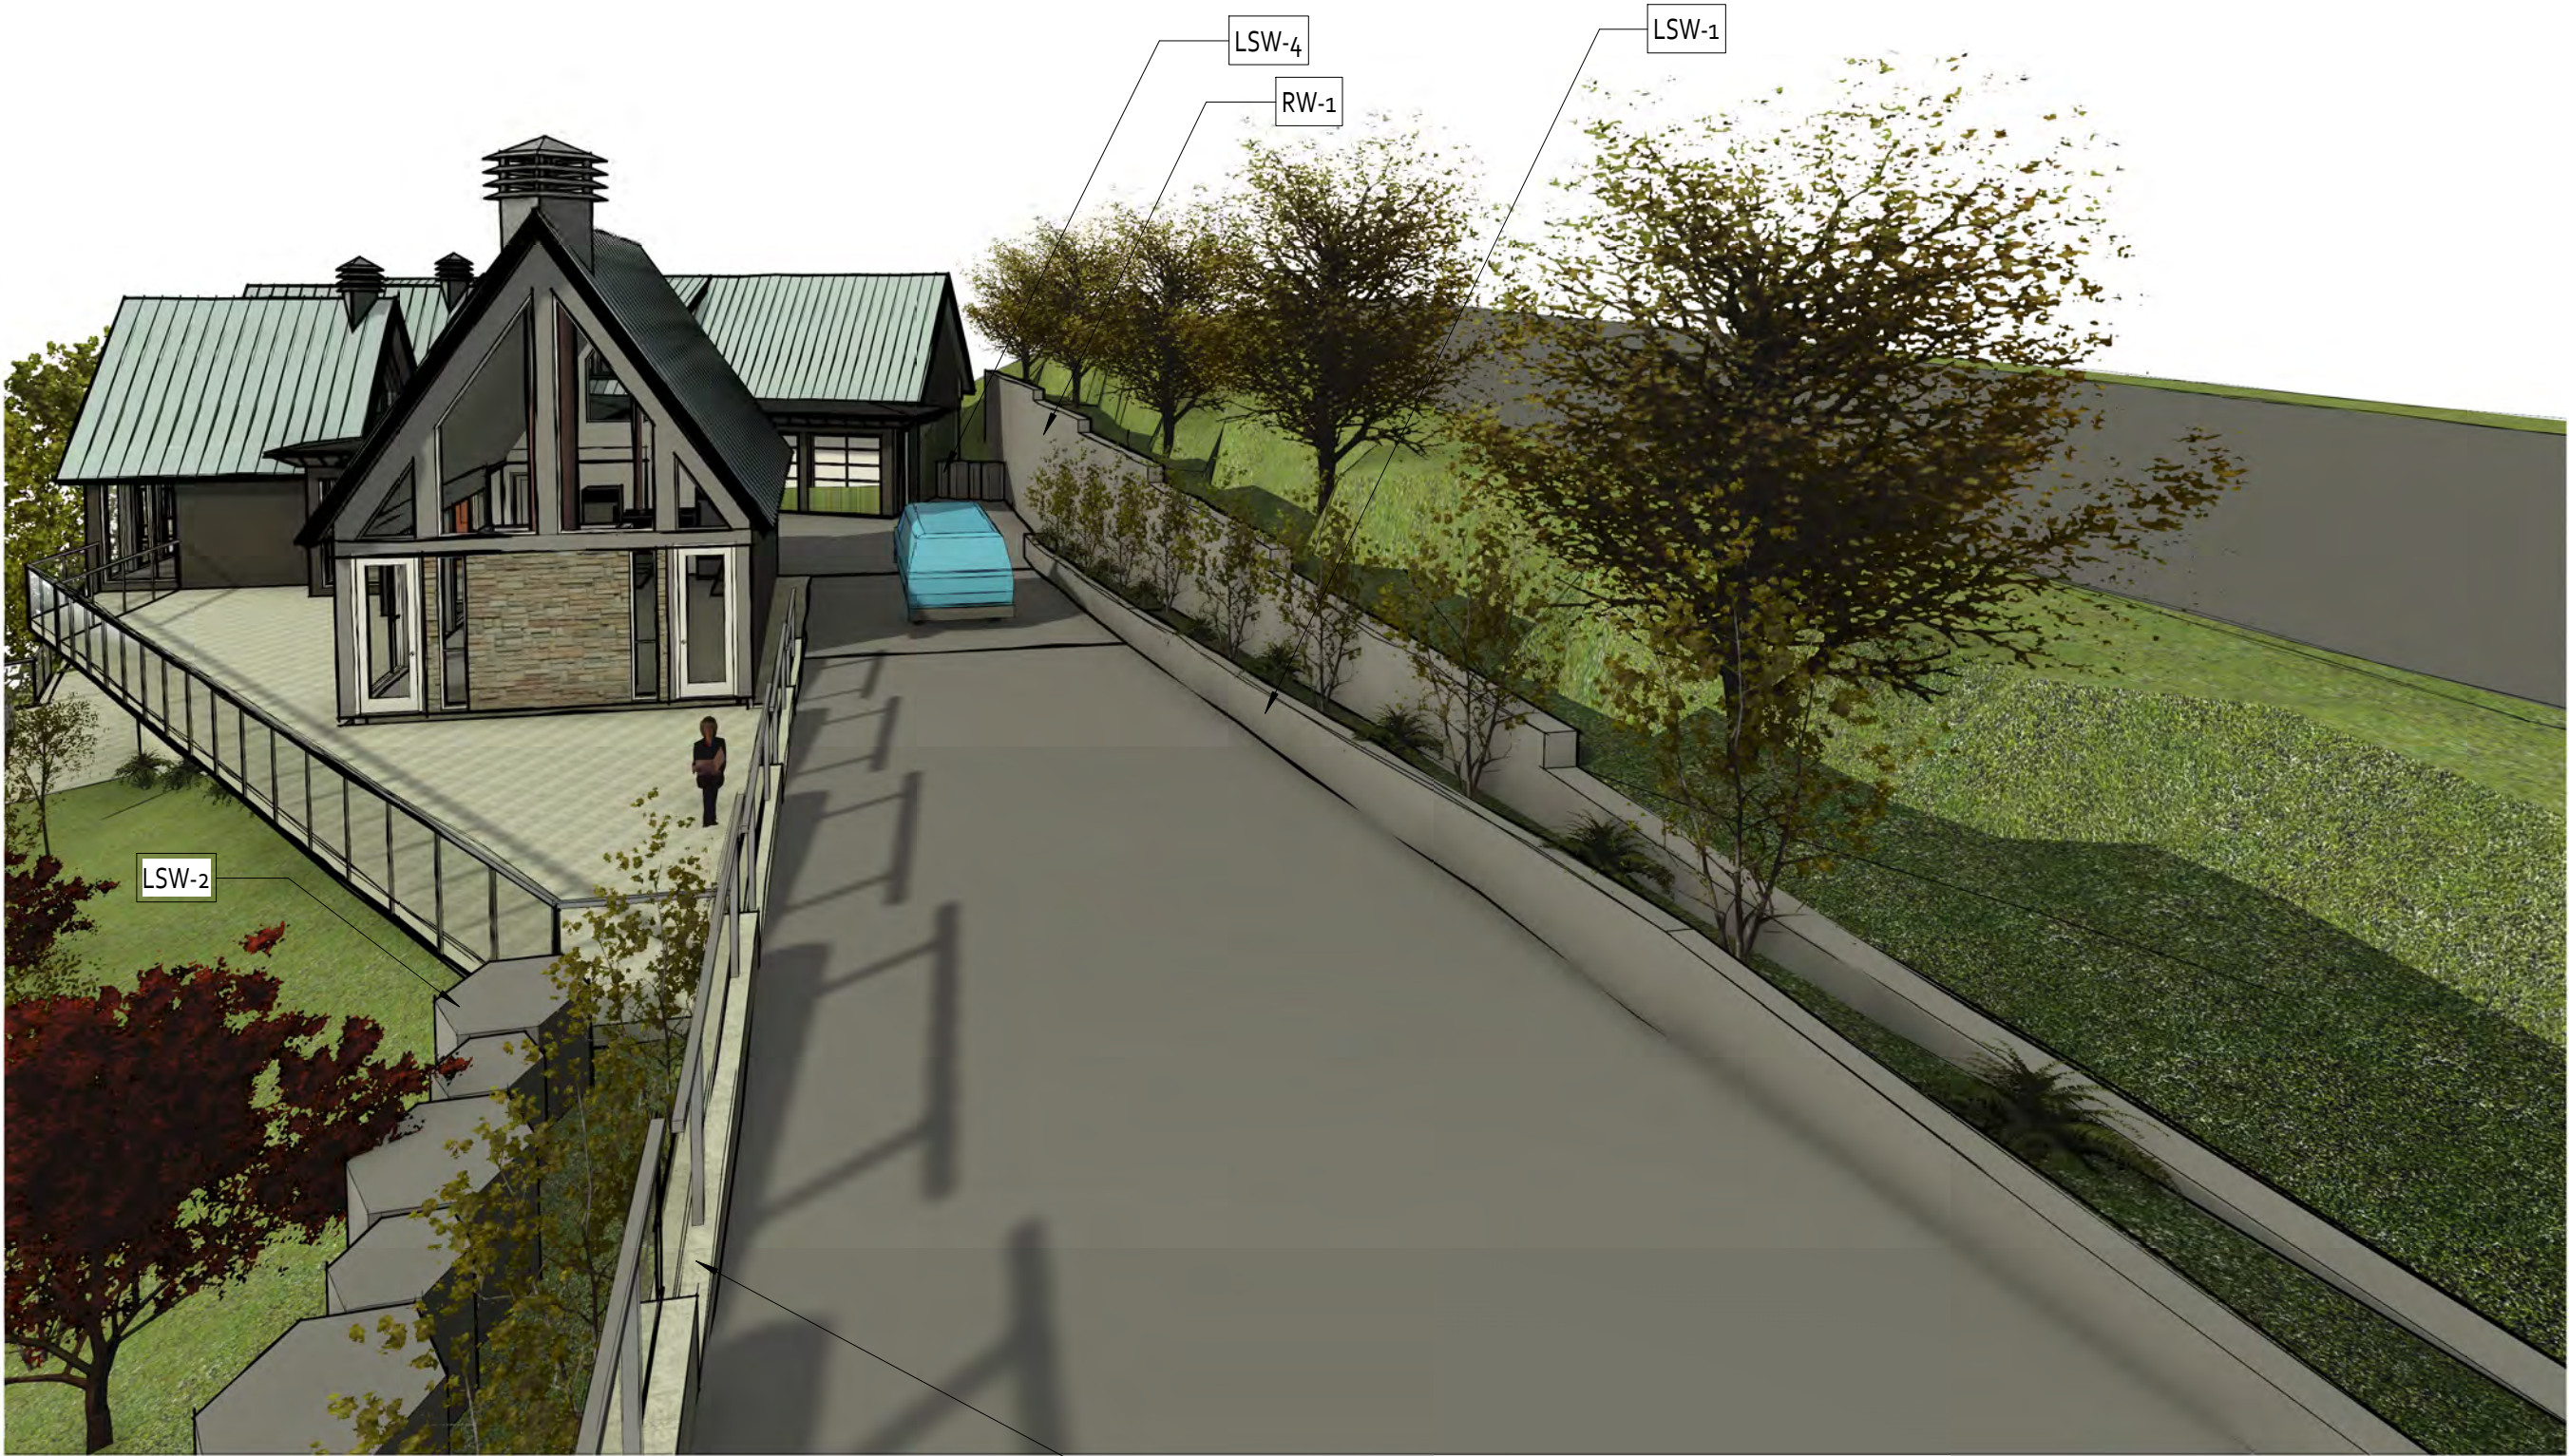
Drawn By Author

Checked By Checker

V6

Scale

2021-08-25 6:31:39 AM



1 Retaining Walls 1 and 2 Perspective

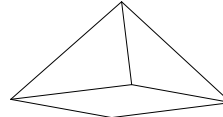
SCALE:

Architect:
C. Moorhead Architect
1210-207 W.Hastings street,
Vancouver, B.C. V6B 1H7
Tel.: 604 688 9438
Fax.: 604 681 1477

Structural Engineer

MOUNTAIN RESORT ENGINEERING
M. A. McKay, P.Eng
P.O. Box 1581
Whistler, BC.
V0N 1B0

info@mountainresortengineering.com
ph: (604) 905 9895

BM Consultant:

GOARφTECTS
Goar Bermudez Garcia
info@goarphitects.com

Builder:

VISION PACIFIC
VISION PACIFIC CONTRACTING
604-932-5275
BOX 1305, WHISTLER, BC, V0N 1B0

Title
Perspective 5
Project
2925 Kadenwood Drive

Project Number 4325

DVP 1219 / DVP 1188

Date August 2021

Drawn By Author

Checked By Checker

V7

Scale

2021-08-25 6:31:47 AM



1 | Retaining Wall 4 Ski Trail Perspective

SCALE:

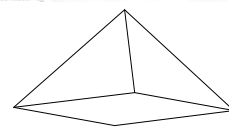
RW-4

Architect:
C. Moorhead Architect
1210-207 W.Hastings street,
Vancouver, B.C. V6B 1H7
Tel.: 604 688 9438
Fax.: 604 681 1477

Structural Engineer

MOUNTAIN RESORT ENGINEERING
M. A. McKay, P.Eng
P.O. Box 1581
Whistler, BC.
V0N 1B0

info@mountainresortengineering.com
ph: (604) 905 9895

BM Consultant:

GOARφTECTS
Goar Bermudez Garcia
info@goarphitects.com

Builder:

VISION PACIFIC
VISION PACIFIC CONTRACTING
604-932-5275
BOX 1305, WHISTLER, BC, V0N 1B0

Title
Perspective 6
Project
2925 Kadenwood Drive

Project Number 4325

DVP 1219 / DVP 1188

Date August 2021

Drawn By Author

Checked By Checker

V8

Scale

2021-08-25 6:31:56 AM