







PROJECT ID
PROJECT NAME
CIVIC
LEGAL DESCRIPTION
P.I.D.
ZONE

2021-150
5 PINNACLE DECK EXTENSIONS
5-4700 GLACIER DRIVE, WHISTLER BC
PLAN VAS2065, LOT 27, D.L. 3903
015-743-411
LUC

Development Permit Application - # 5 Pinnacle Ridge

Scope of Work

- *Extend existing decks out per strata approved drawings, 12’ max from Existing Bldg Envelope*
- *Match existing Pinnacle Ridge Design Guidelines*
- *Compy with Local Zoning Bylaws for work to be completed under the existing LUC as well as BCB2018*

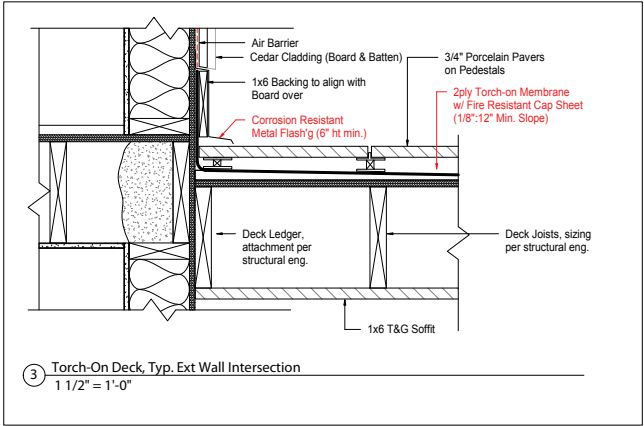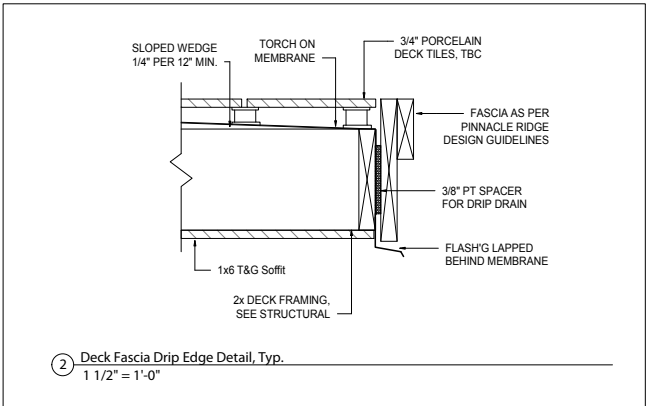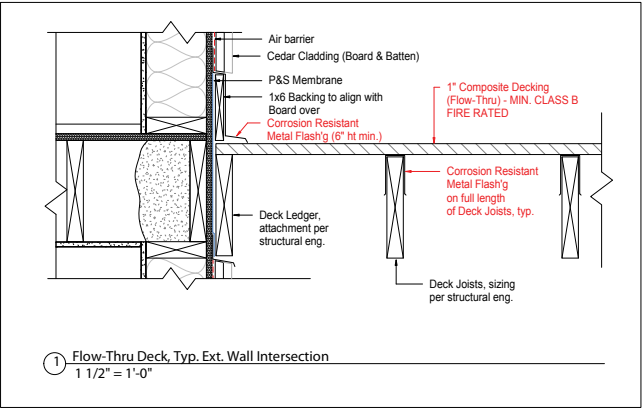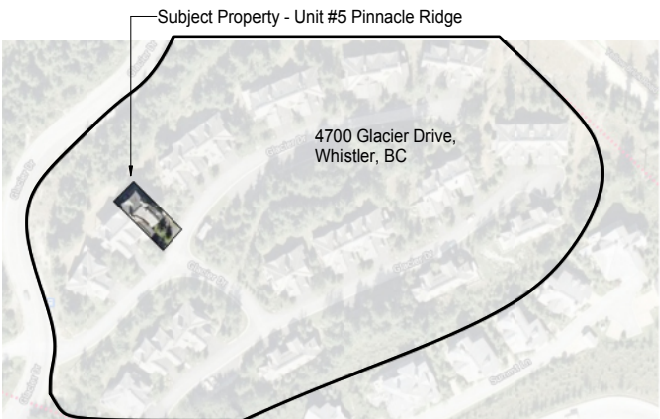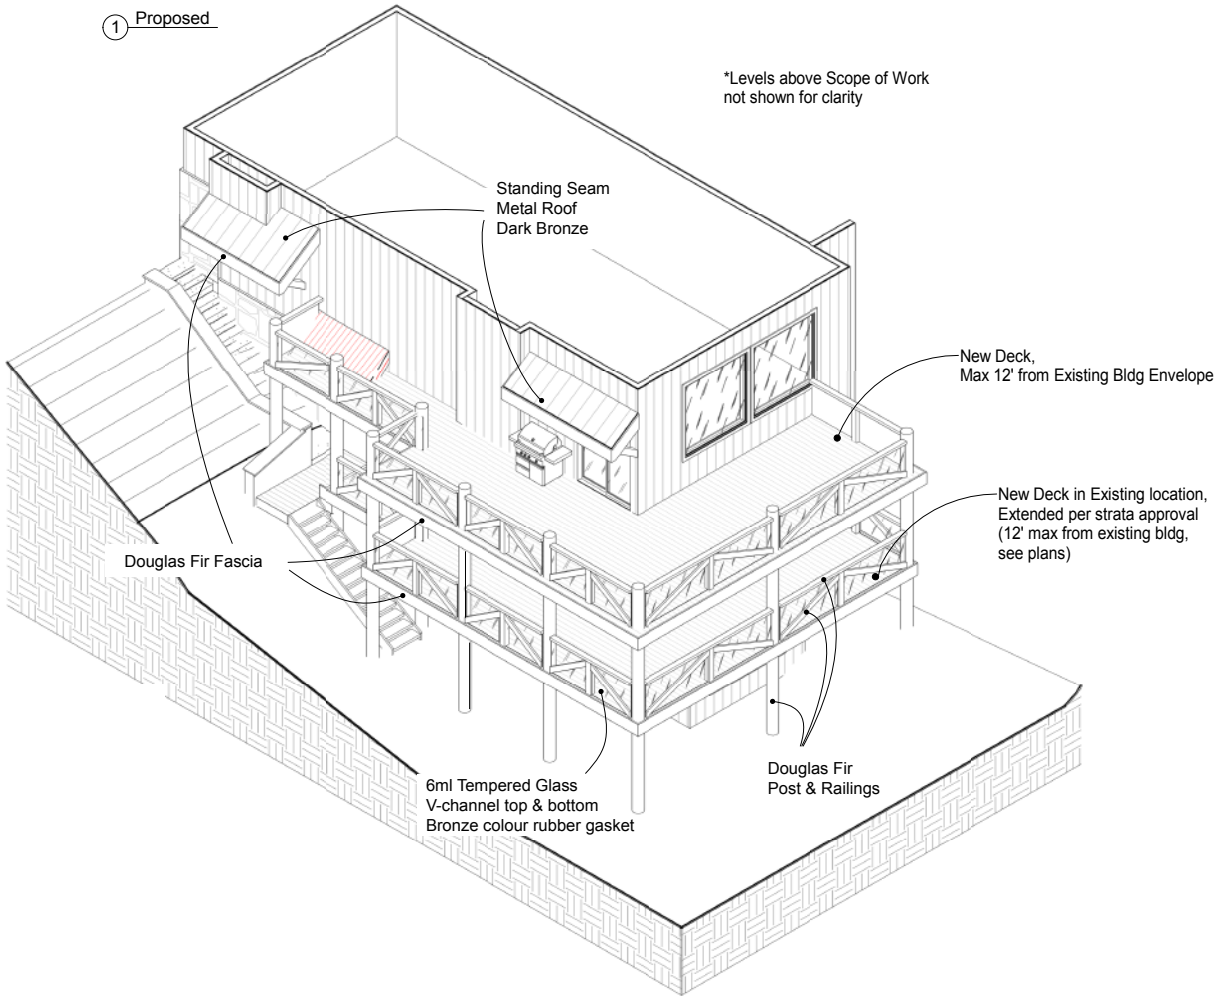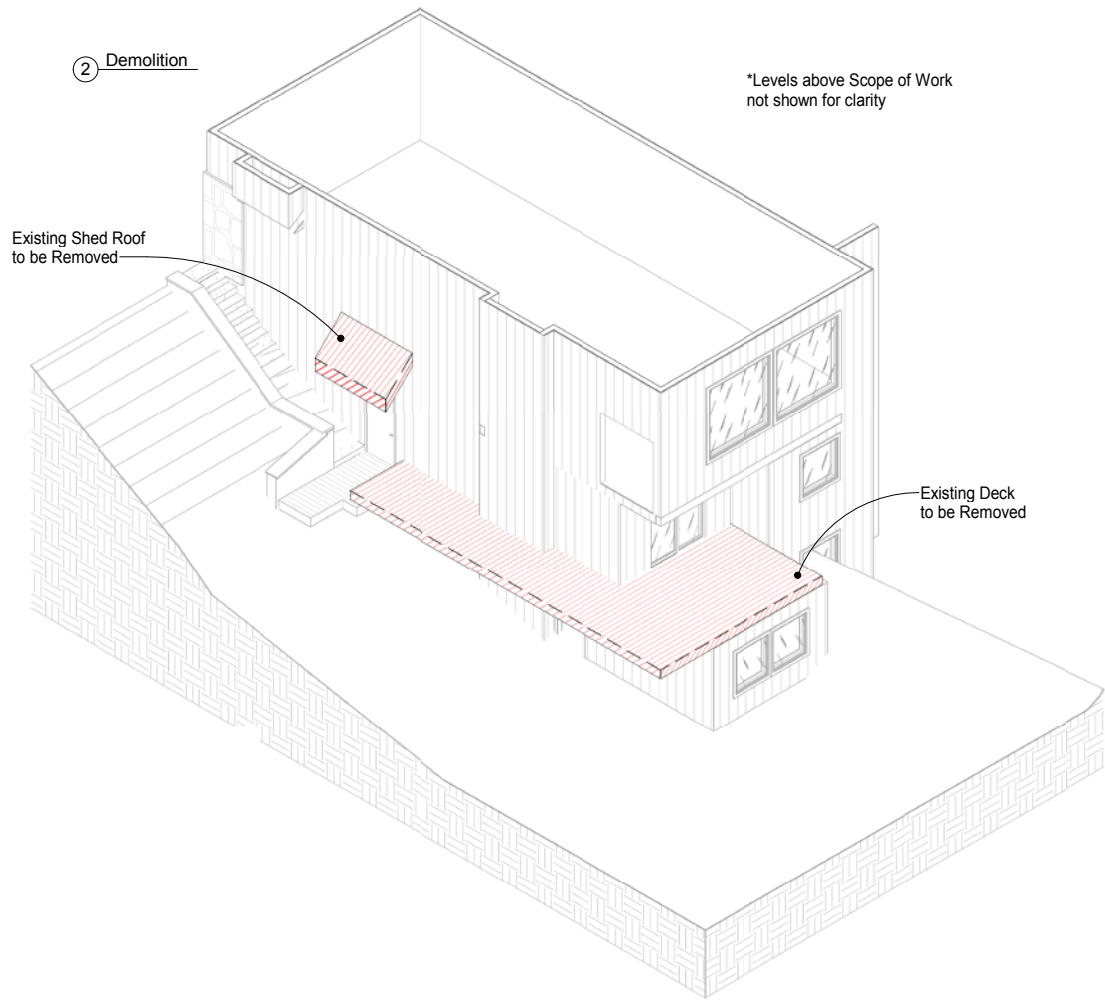

Appendix B

DRAFTHUB

Drafting | 3D Modeling | Rendering
www.drafthub.ca

EXCLUDING CONSTRUCTION /MATERIALS DETAILS 1-3*

ALL DRAWINGS MUST BE REVIEWED AND APPROVED BY CUSTOMER AND/OR CONTRACTOR PRIOR TO COMMENCEMENT OF CONSTRUCTION. ERRORS AND OMISSIONS MUST BE REPORTED IN WRITING TO DRAFTHUB AND THE QUALIFIED PROFESSIONAL BEARING THE SEAL PRIOR TO COMMENCEMENT OF CONSTRUCTION.

ONLY THOSE DRAWINGS BEARING AN ORIGINAL PROFESSIONAL SEAL SHALL BE DEEMED OFFICIAL COPIES OF WHICH HAVE BEEN ISSUED FOR PERMITS OR AS CONSTRUCTION DOCUMENTATION. ANY DRAWING RECEIVED ELECTRONICALLY IS FOR INFORMATION PURPOSES ONLY.

*PROPOSED CONSTRUCTION/ MATERIALS DETAILING 1-3 ADDED TO EXISTING DRAWINGS PER AUTHORISED AGENT OCTOBER 2021.

DRAWINGS PREPARED FOR:

Nathan Mcleod (Authorized Agent)

604 935 2540

REVISION SCHEDULE

No.	Description	Date
1	*add construction materials/fire safe details 1-3	Oct 18,2021
2	*add new roofing and deck materials	Nov 23 ,2021

THIS IS A PART 9 BUILDING OF RESIDENTIAL 'C' OCCUPANCY
ALL WORK TO COMPLY WITH BCB 2018

DO NOT SCALE DRAWINGS


Private Residence

5 Pinnacle

Deck Extensions

Project number 2021-150
Date
Drawn by PY
Checked by NM

Cover

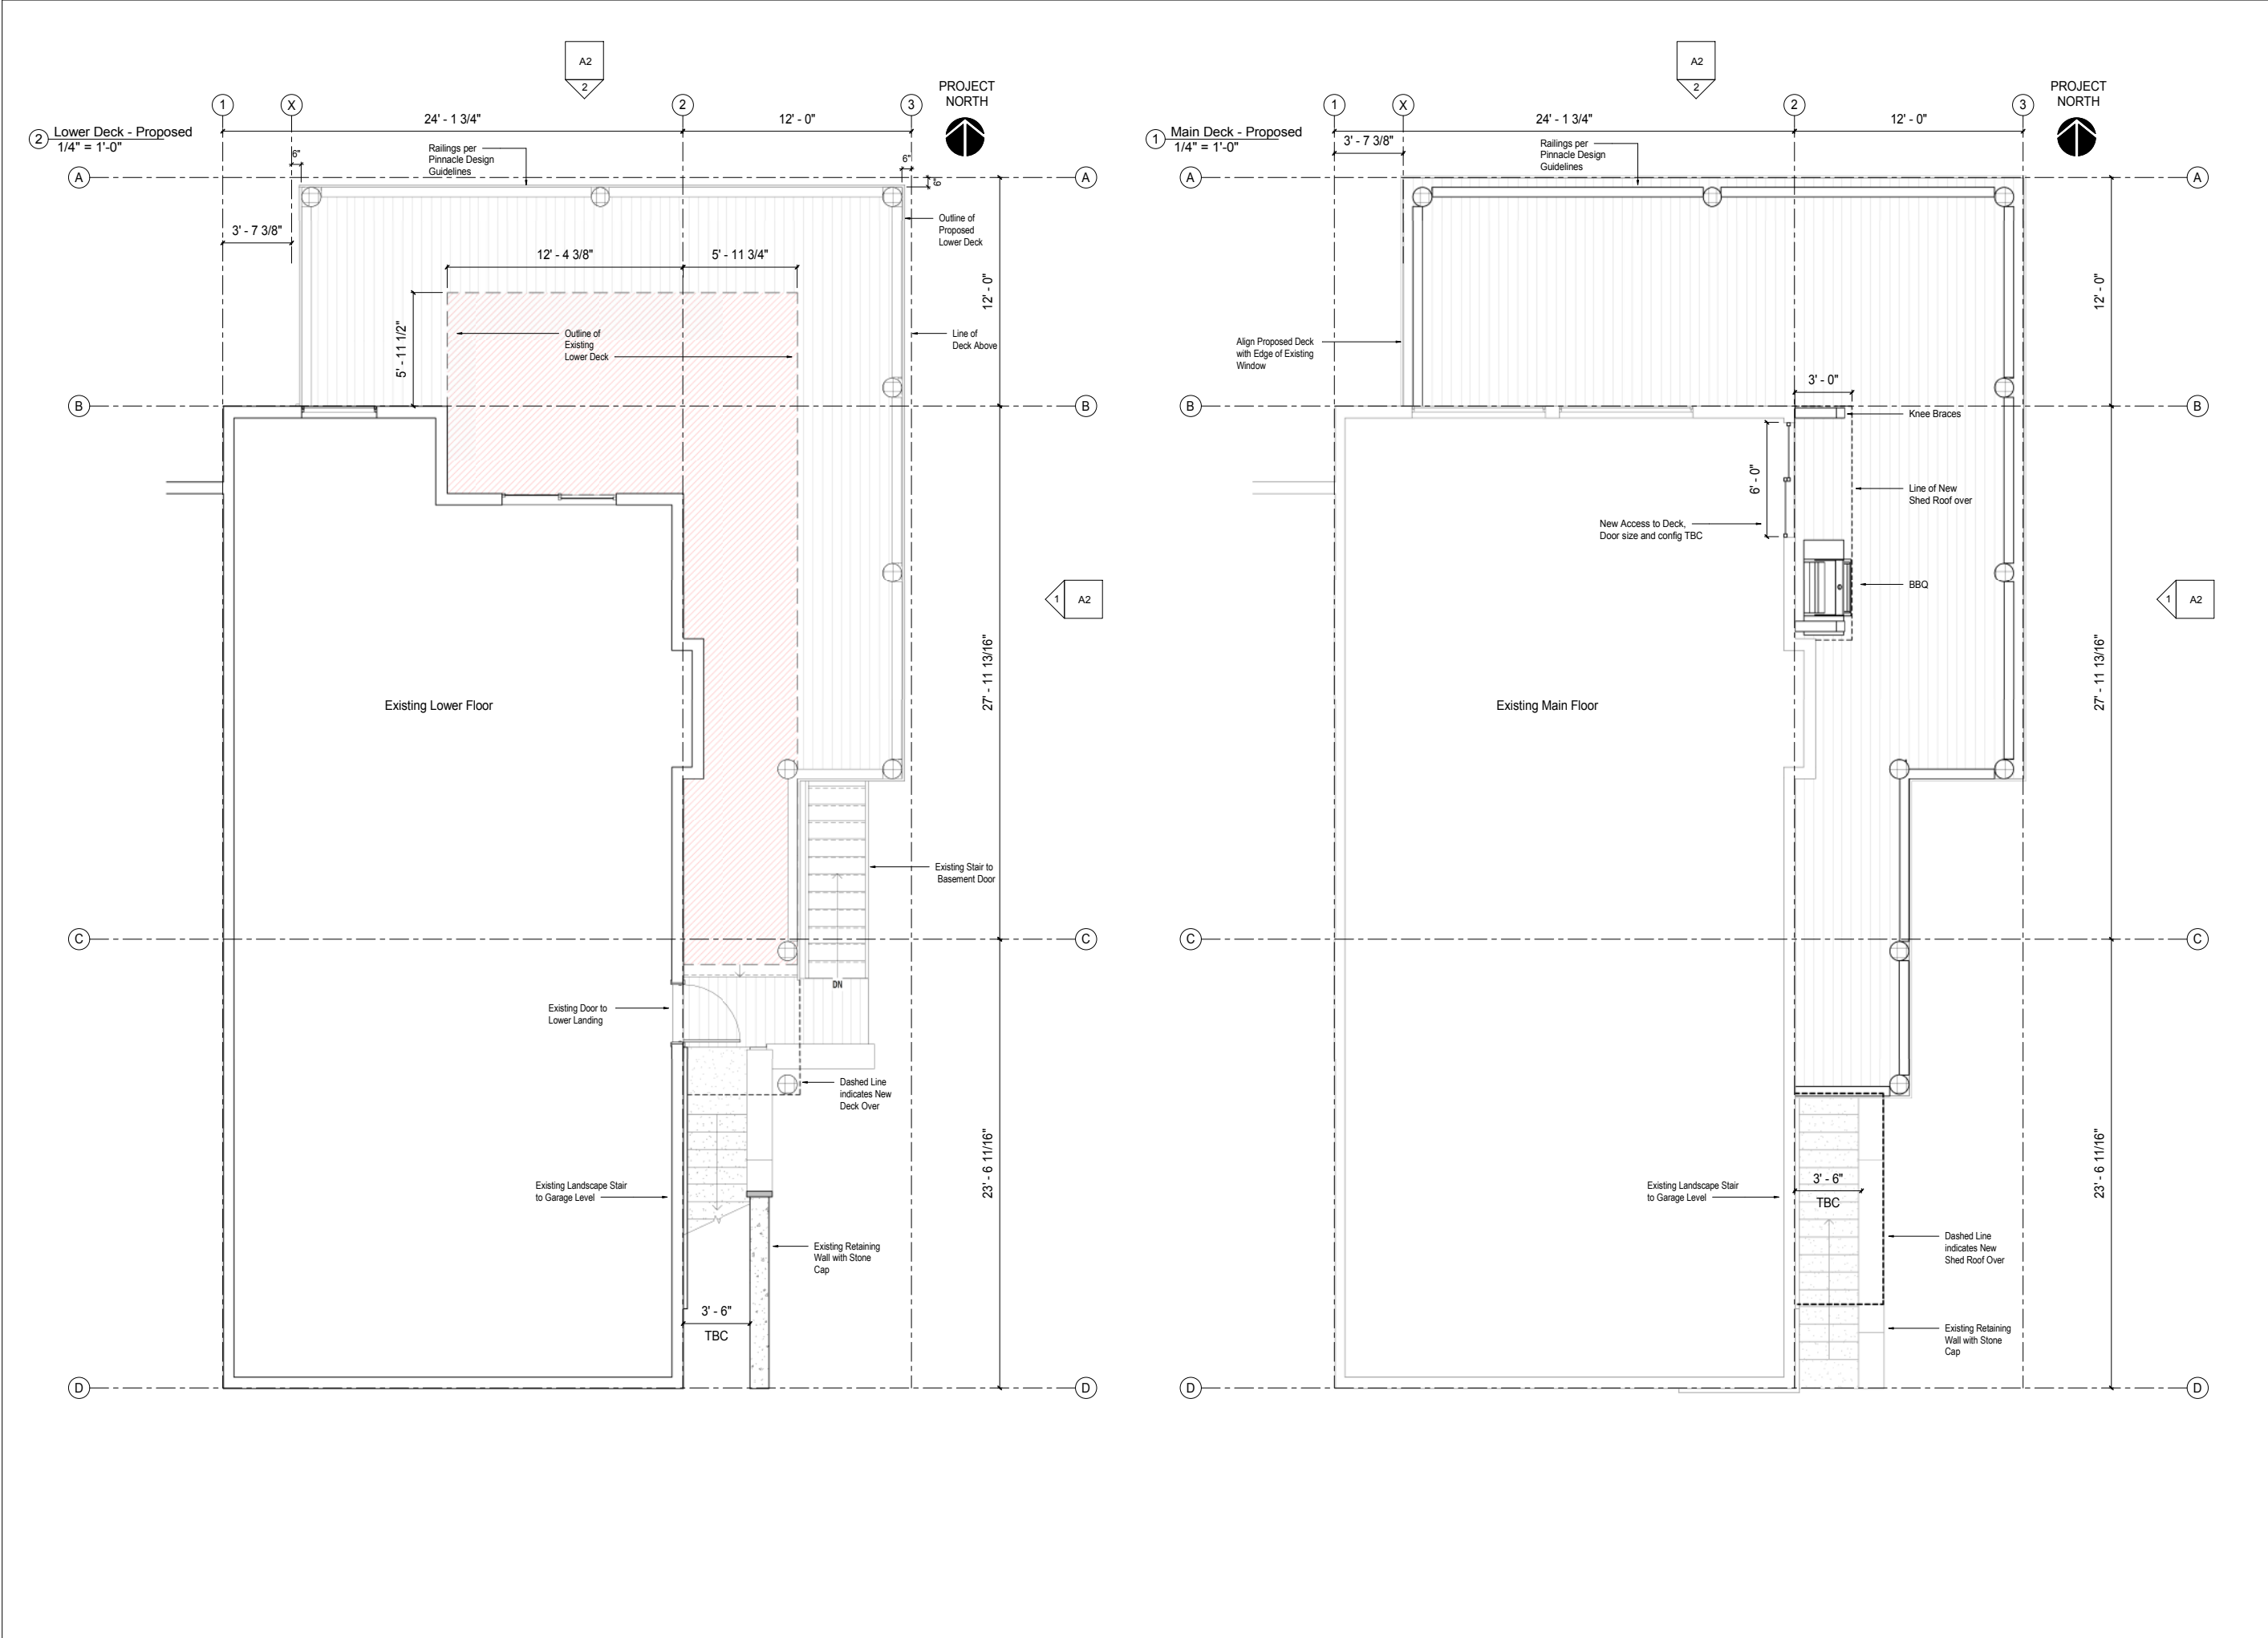

DRAFTHUB
Drafting | 3D Modeling | Rendering
www.drafthub.ca

ALL DRAWINGS MUST BE REVIEWED AND APPROVED BY CUSTOMER AND/OR CONTRACTOR PRIOR TO COMMENCEMENT OF CONSTRUCTION. ERRORS AND OMISSIONS MUST BE REPORTED IN WRITING TO DRAFTHUB AND THE QUALIFIED PROFESSIONAL BEARING THE SEAL PRIOR TO COMMENCEMENT OF CONSTRUCTION.

ONLY THOSE DRAWINGS BEARING AN ORIGINAL PROFESSIONAL SEAL SHALL BE DEEMED OFFICIAL COPIES OF WHICH HAVE BEEN ISSUED FOR PERMITS OR AS CONSTRUCTION DOCUMENTATION. ANY DRAWING RECEIVED ELECTRONICALLY IS FOR INFORMATION PURPOSES ONLY.

DRAWINGS PREPARED FOR:

REVISION SCHEDULE		
No.	Description	Date

THIS IS A PART 9 BUILDING OF RESIDENTIAL 'C' OCCUPANCY
ALL WORK TO COMPLY WITH BCBC 2018

DO NOT SCALE DRAWINGS

SEAL:

Private Residence

5 Pinnacle

Deck Extensions

Project number 2021-150
Date April 29 2021
Drawn by PY
Checked by NM
Scale 1/4" = 1'-0"

Deck Plans

A1

4/29/2021 1:00:46 PM

ALL DRAWINGS MUST BE REVIEWED AND APPROVED BY CUSTOMER AND/OR CONTRACTOR PRIOR TO COMMENCEMENT OF CONSTRUCTION. ERRORS AND OMISSIONS MUST BE REPORTED IN WRITING TO DRAFTHUB AND THE QUALIFIED PROFESSIONAL BEARING THE SEAL PRIOR TO COMMENCEMENT OF CONSTRUCTION.

ONLY THOSE DRAWINGS BEARING AN ORIGINAL PROFESSIONAL SEAL SHALL BE DEEMED OFFICIAL COPIES OF WHICH HAVE BEEN ISSUED FOR PERMITS OR AS CONSTRUCTION DOCUMENTATION. ANY DRAWING RECEIVED ELECTRONICALLY IS FOR INFORMATION PURPOSES ONLY.

DRAWINGS PREPARED FOR:

REVISION SCHEDULE		
No.	Description	Date
1.	add new roof and deck materials	Nov 23rd

THIS IS A PART 9 BUILDING OF RESIDENTIAL 'C' OCCUPANCY
ALL WORK TO COMPLY WITH BCBC 2018
DO NOT SCALE DRAWINGS

SEAL:

Private Residence

5 Pinnacle

Deck Extensions

Project number 2021-150
Date April 29 2021
Drawn by PY
Checked by NM
Scale 1/4" = 1'-0"

Elevations

A2

4/29/2021 1:01:04 PM

