



PLAN SHOWING TOPOGRAPHY AND SITE FEATURES SITUATED UPON S.L. 24, D.L'S 3903 & 4214, GP. 1, N.W.D.,STRATA PLAN VAS2482

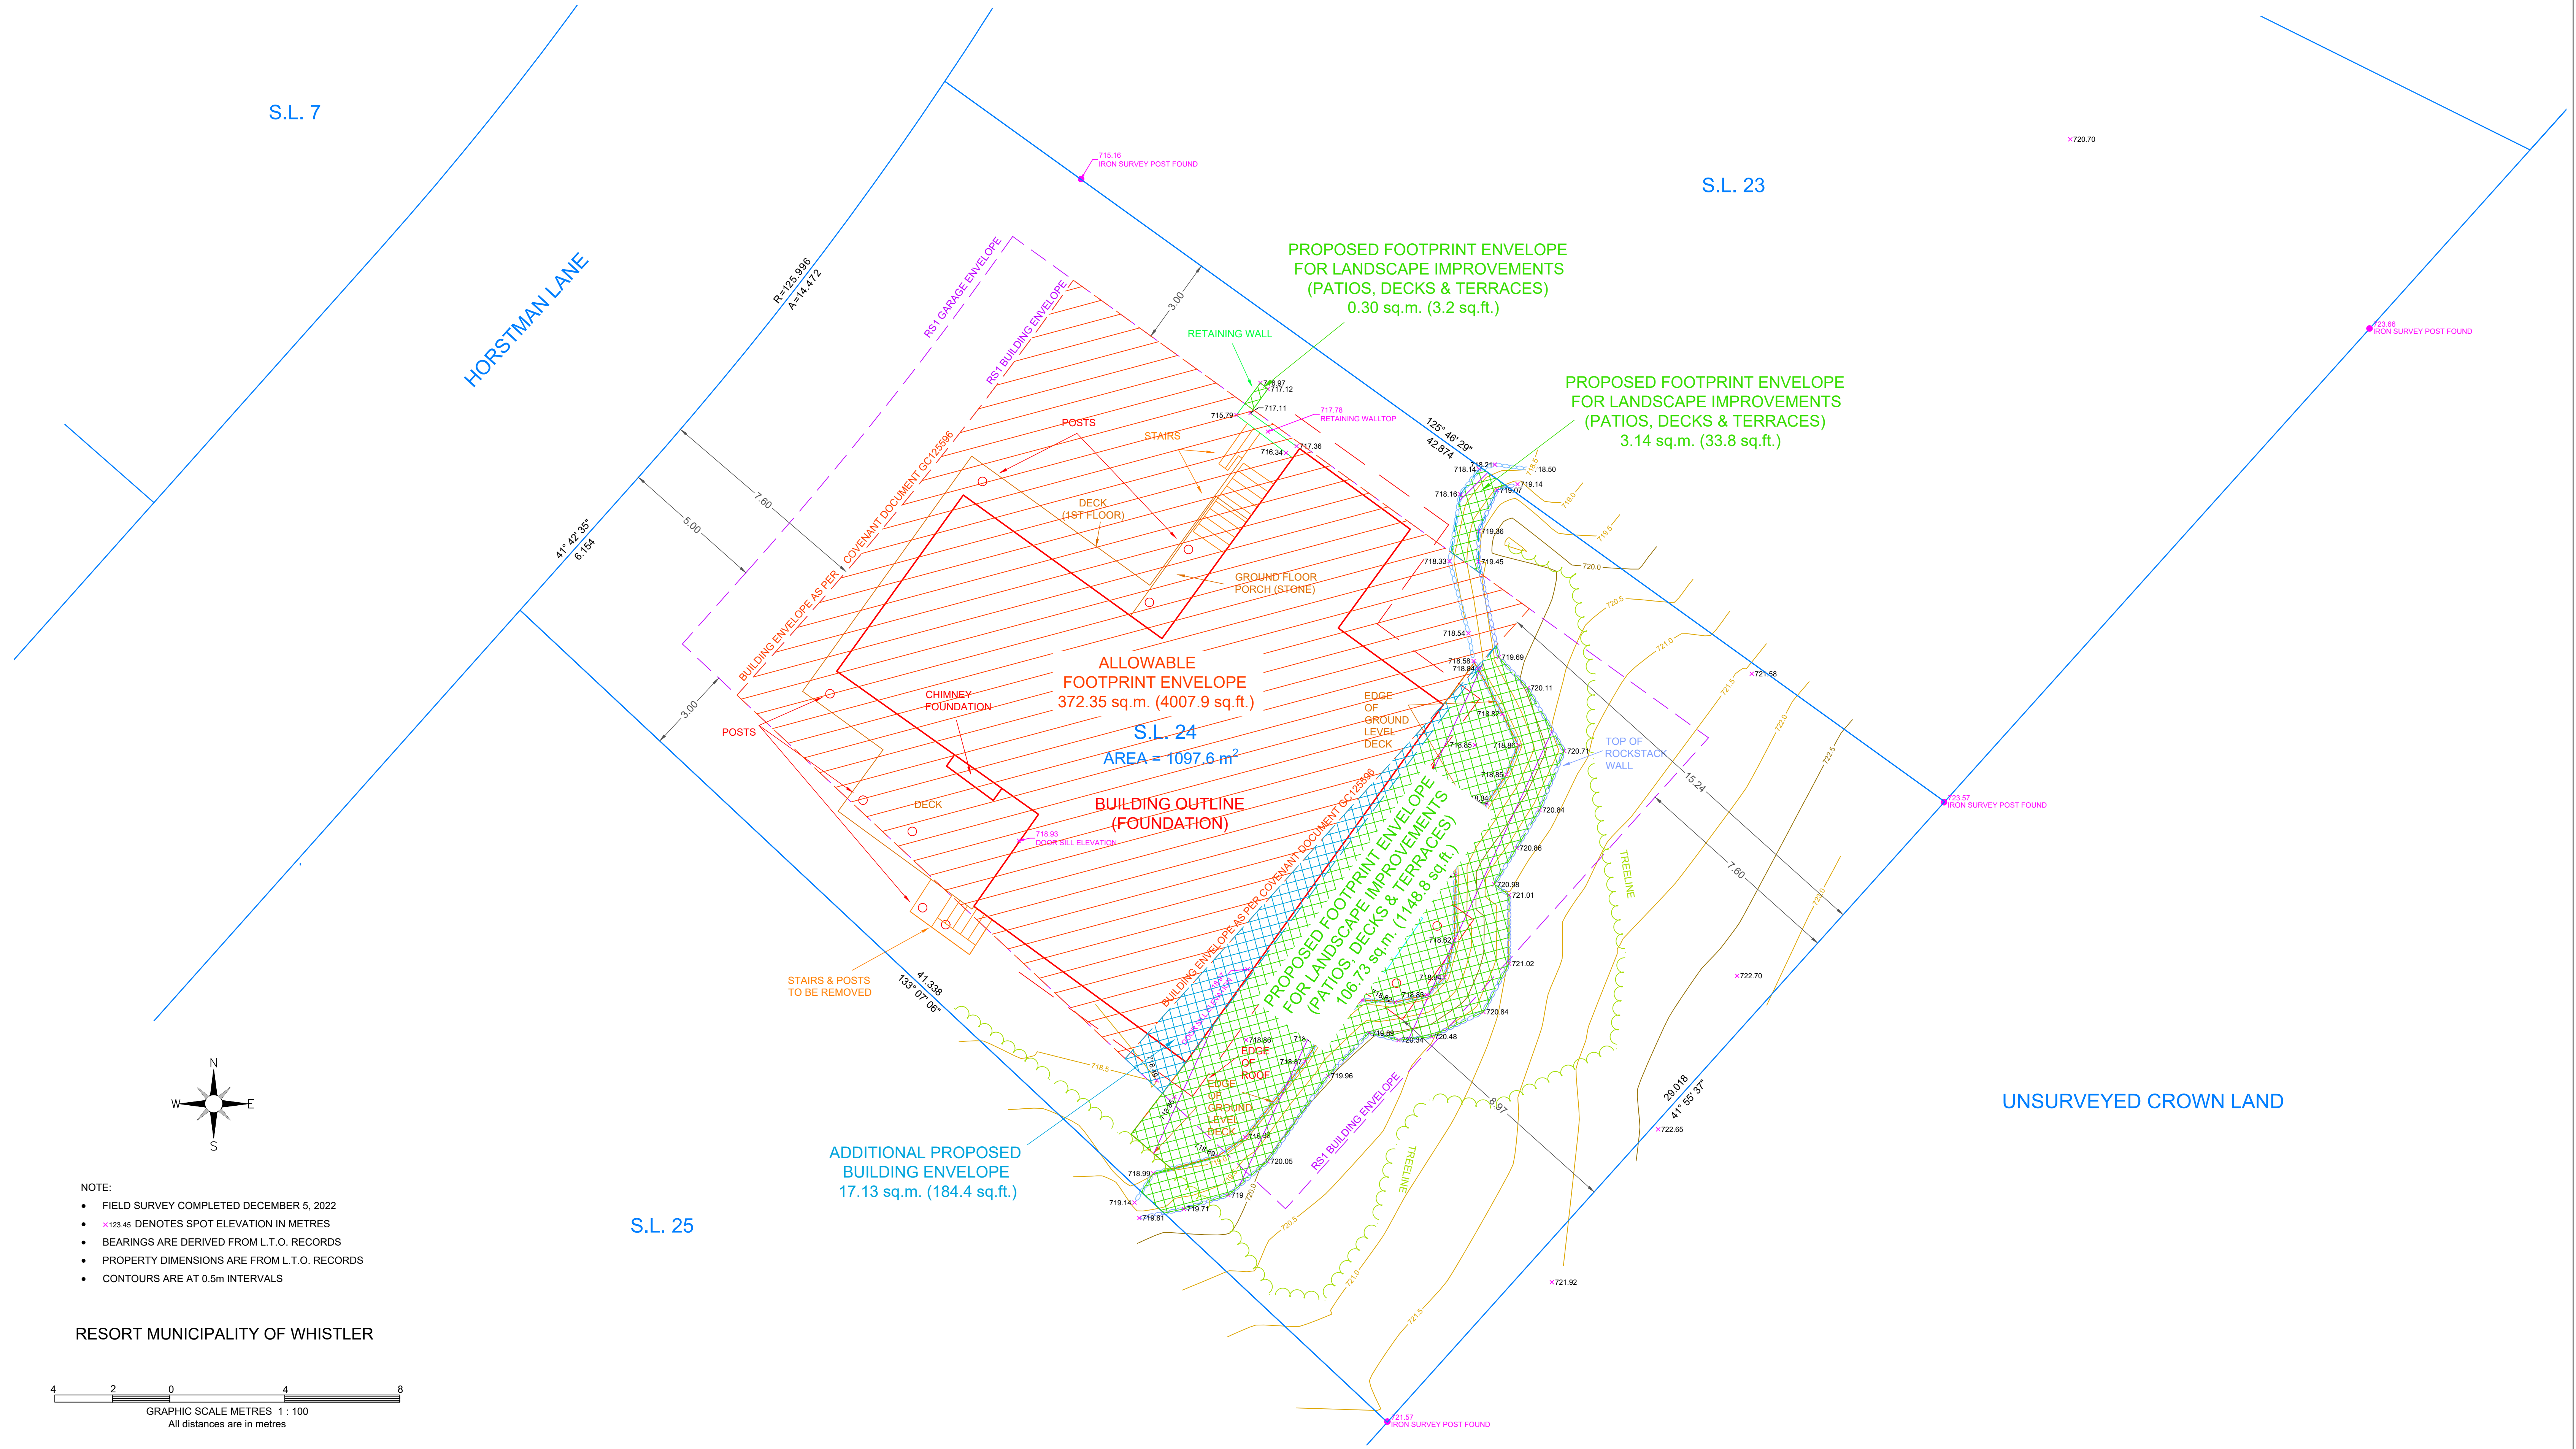

- NOTE:
- FIELD SURVEY COMPLETED DECEMBER 5, 2022
 - x123.45 DENOTES SPOT ELEVATION IN METRES
 - BEARINGS ARE DERIVED FROM L.T.O. RECORDS
 - PROPERTY DIMENSIONS ARE FROM L.T.O. RECORDS
 - CONTOURS ARE AT 0.5m INTERVALS

RESORT MUNICIPALITY OF WHISTLER

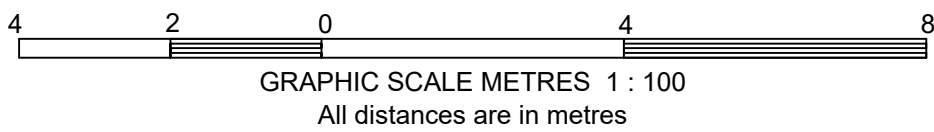

DOUG BUSH SURVEY SERVICES Ltd. Applied Science Technologists in Geomatics Unit 18, 1370 Alpha Lake Road, Whistler, B.C. V8E 0H9 Phone 604-932-3314 www.dbss.ca E-mail: Stu Pinkney stu@dbss.ca E-mail: Ian Stirk ian@dbss.ca	Revision :	Notes: - ELEVATIONS ARE GEODETIC CVD28 DERIVED FROM CENOTAPH MONUMENT LOCATED AT THE FIRE HALL ELEVATION USED = 672.184 METRES	Plan date: April 17, 2024	Client: MCNEILL	Certified Correct. Ian Stirk AS&T, RSIS Applied Science Technologist (Geomatics) This 17th day of April, 2024	SCALE: 1:100	
			Files: 10239.CRD			JOB NO.: J24132	
			P.I.D.: 014-850-478			DWG.: 24045D_METRIC	
						SHEET:	