



SCHEDULE A TO HOUSING AGREEMENT DEVELOPMENT PLANS

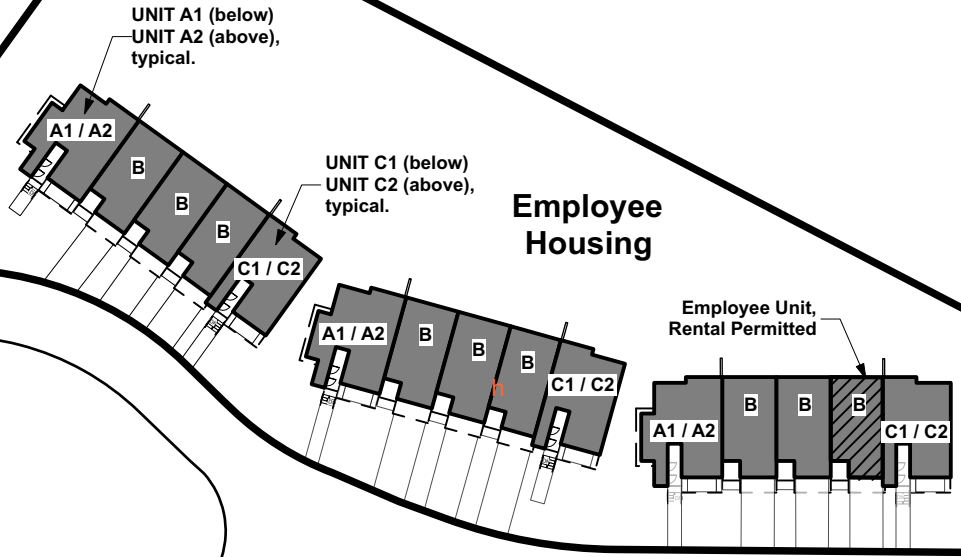


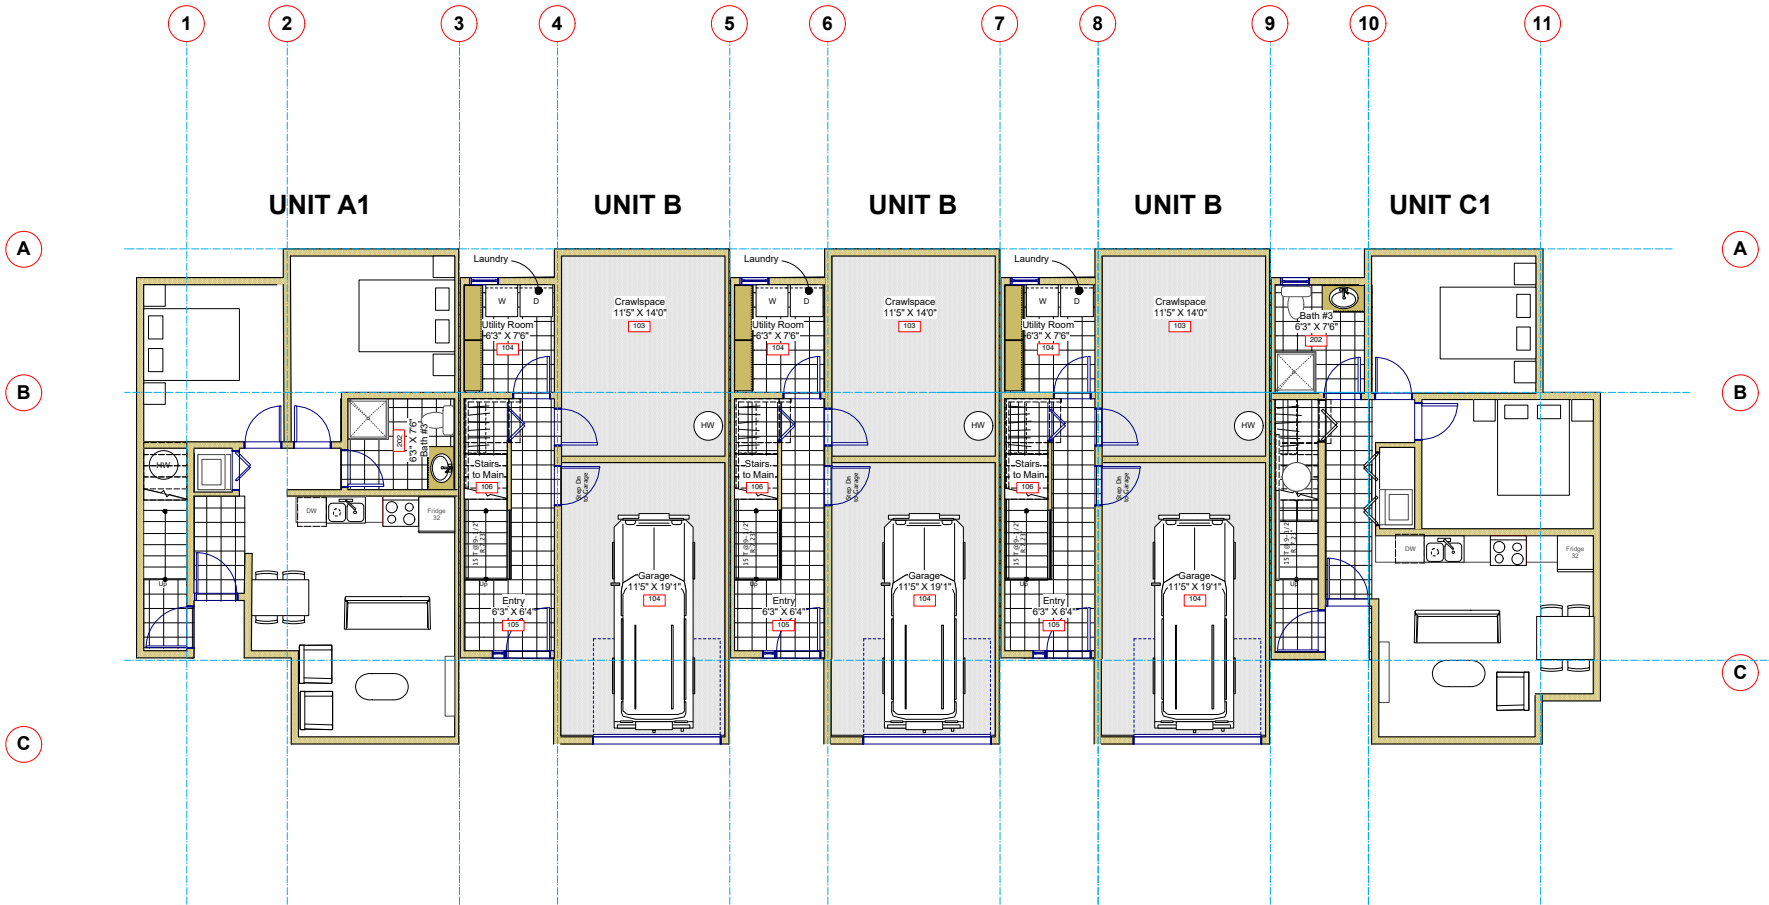

Hillman Lodge - Resident Townhouses

Lower Floor Plan


March 5th, 2020

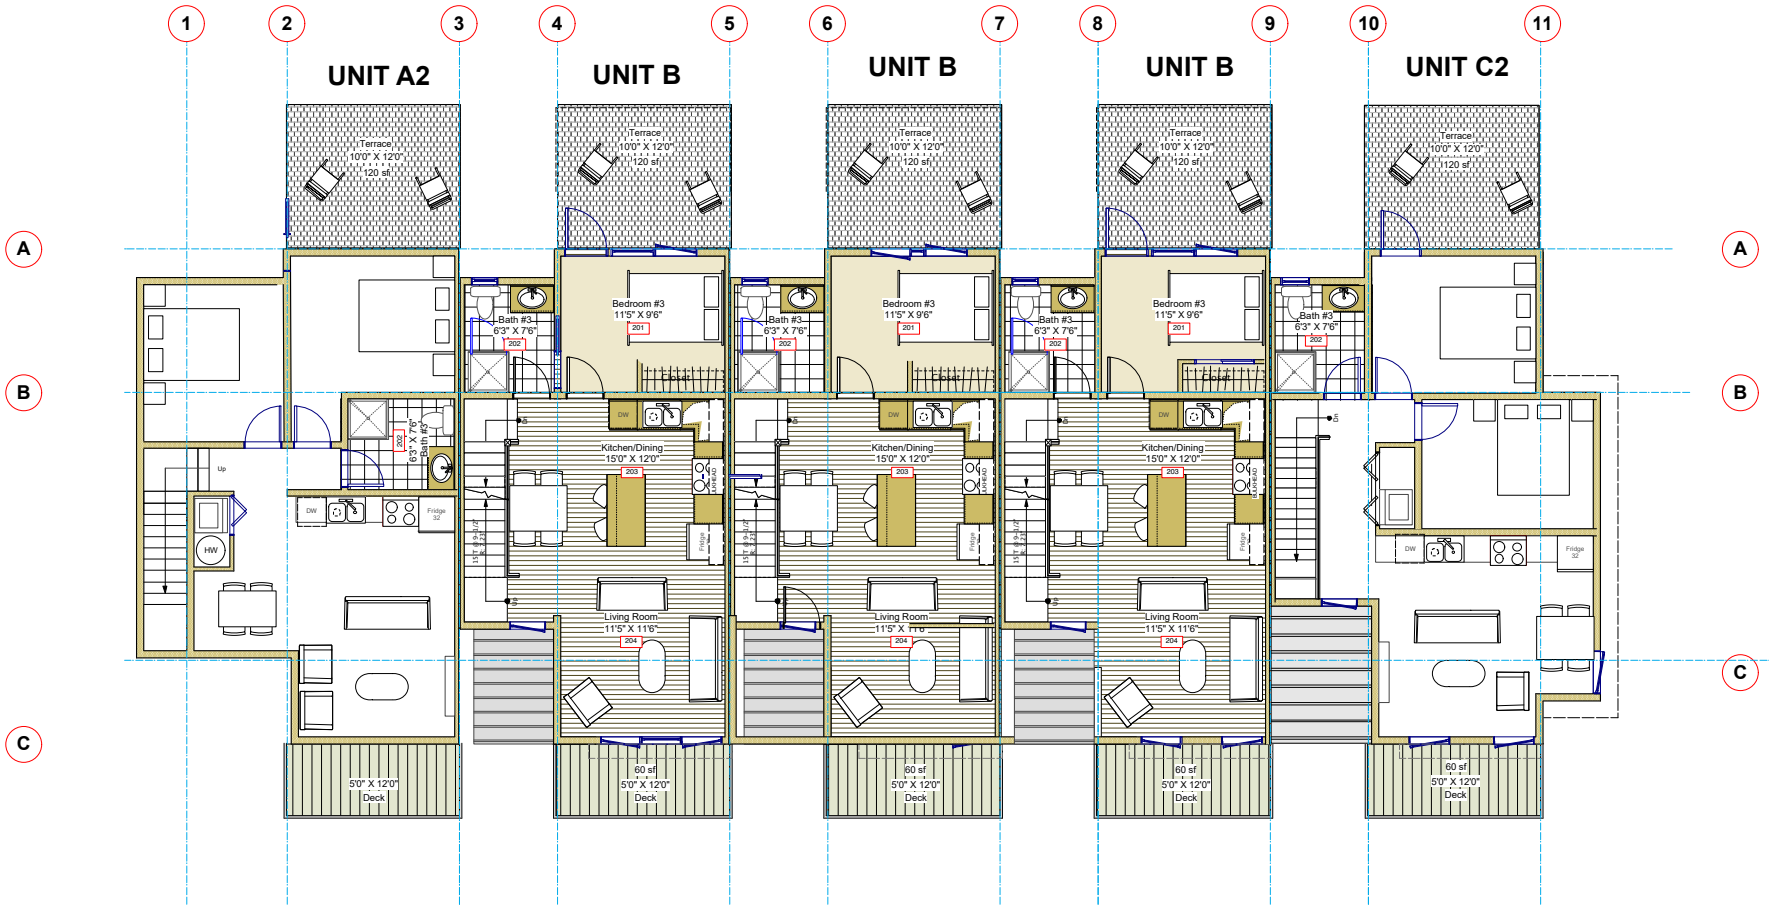

Hillman Lodge - Resident Townhouses

Main Floor Plan


JULY 31, 2018

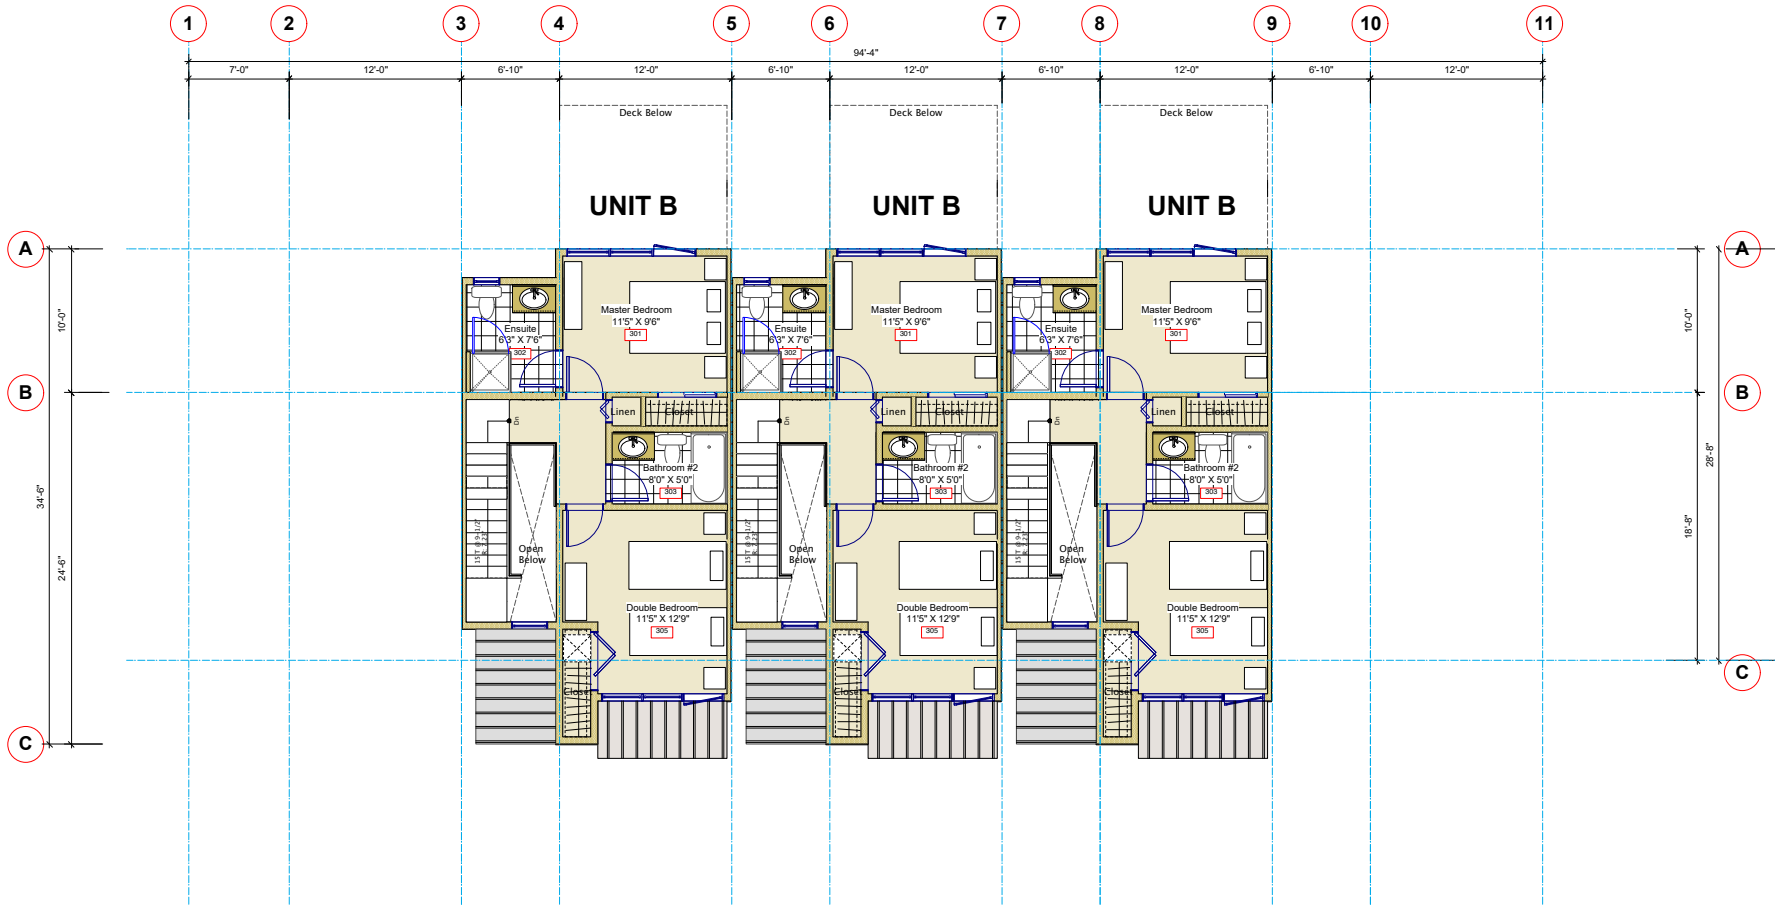

Hillman Lodge - Resident Townhouses

Upper Floor Plan




March 5th, 2020

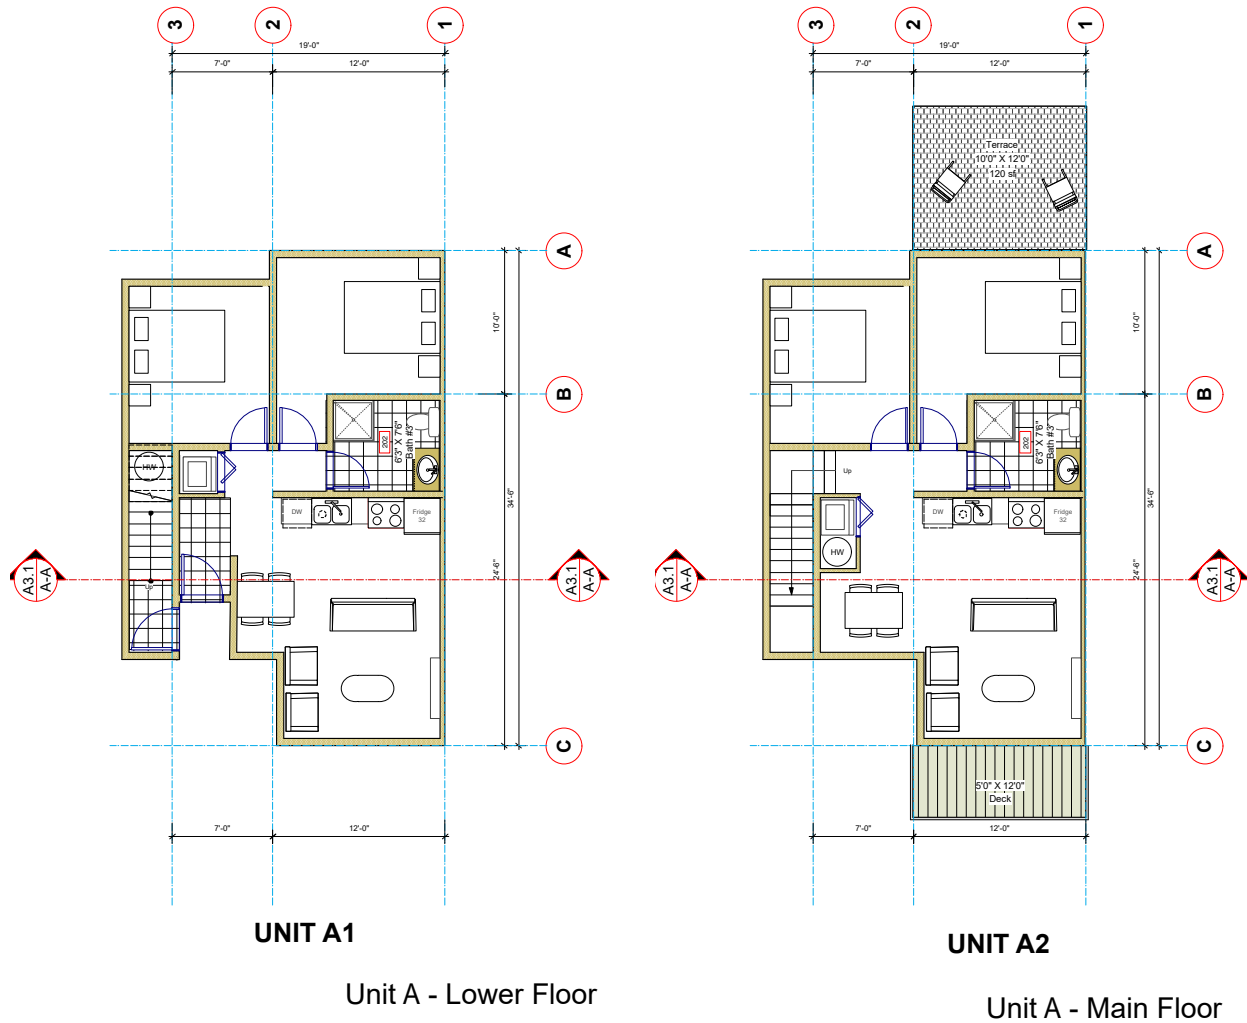

Resident Townhouses

Unit Plan A


March 5th, 2020

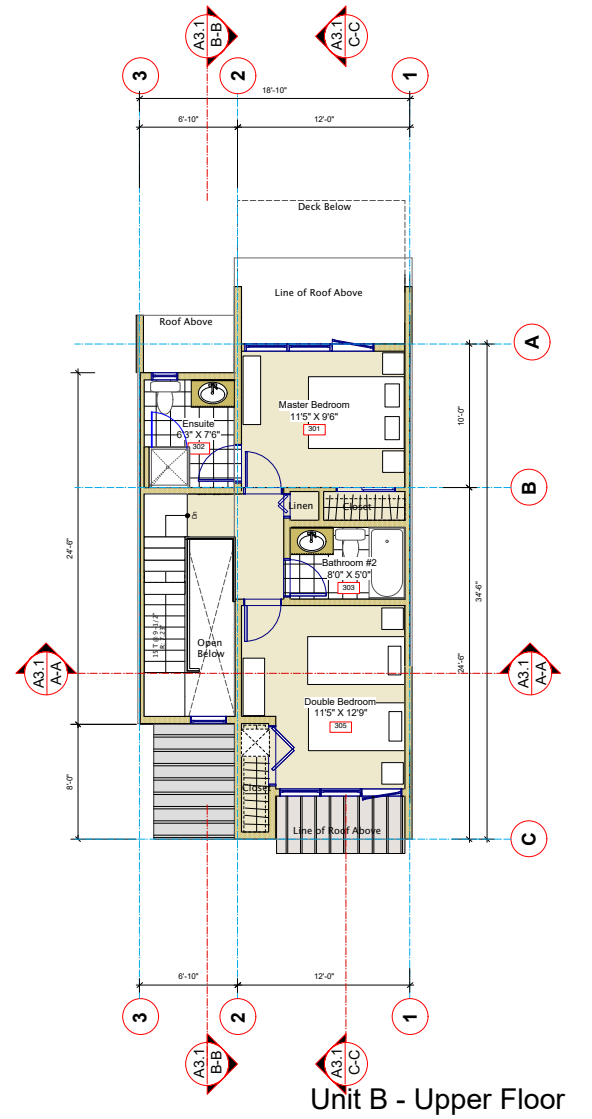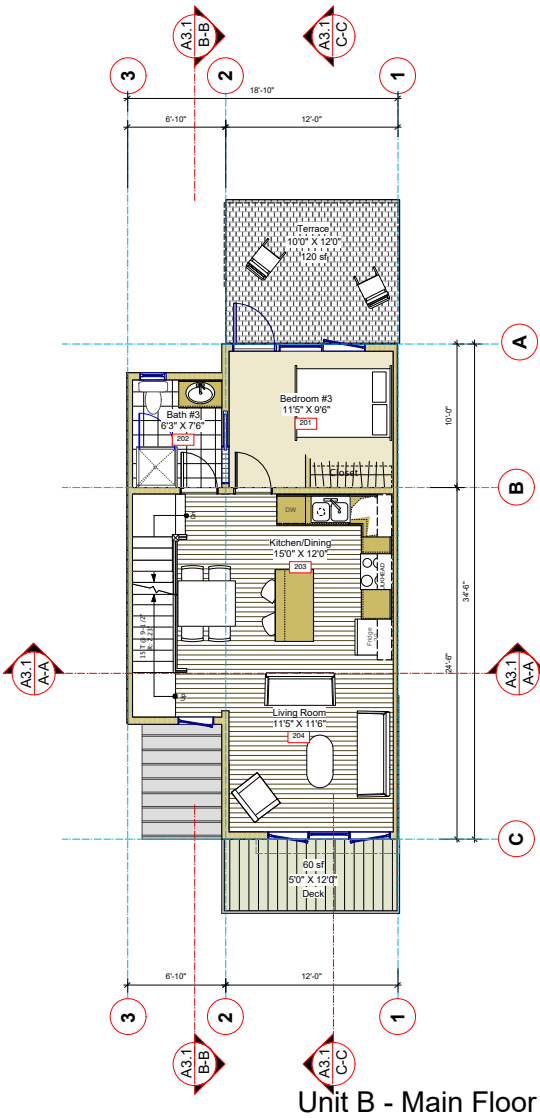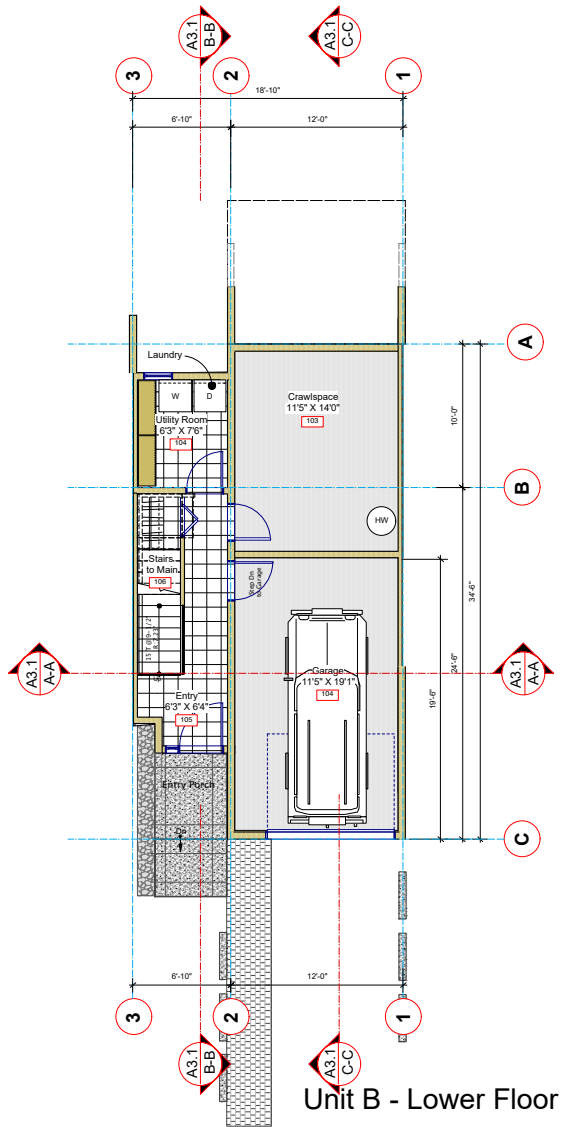

Resident Townhouses

Unit Plan B

March 5th, 2020

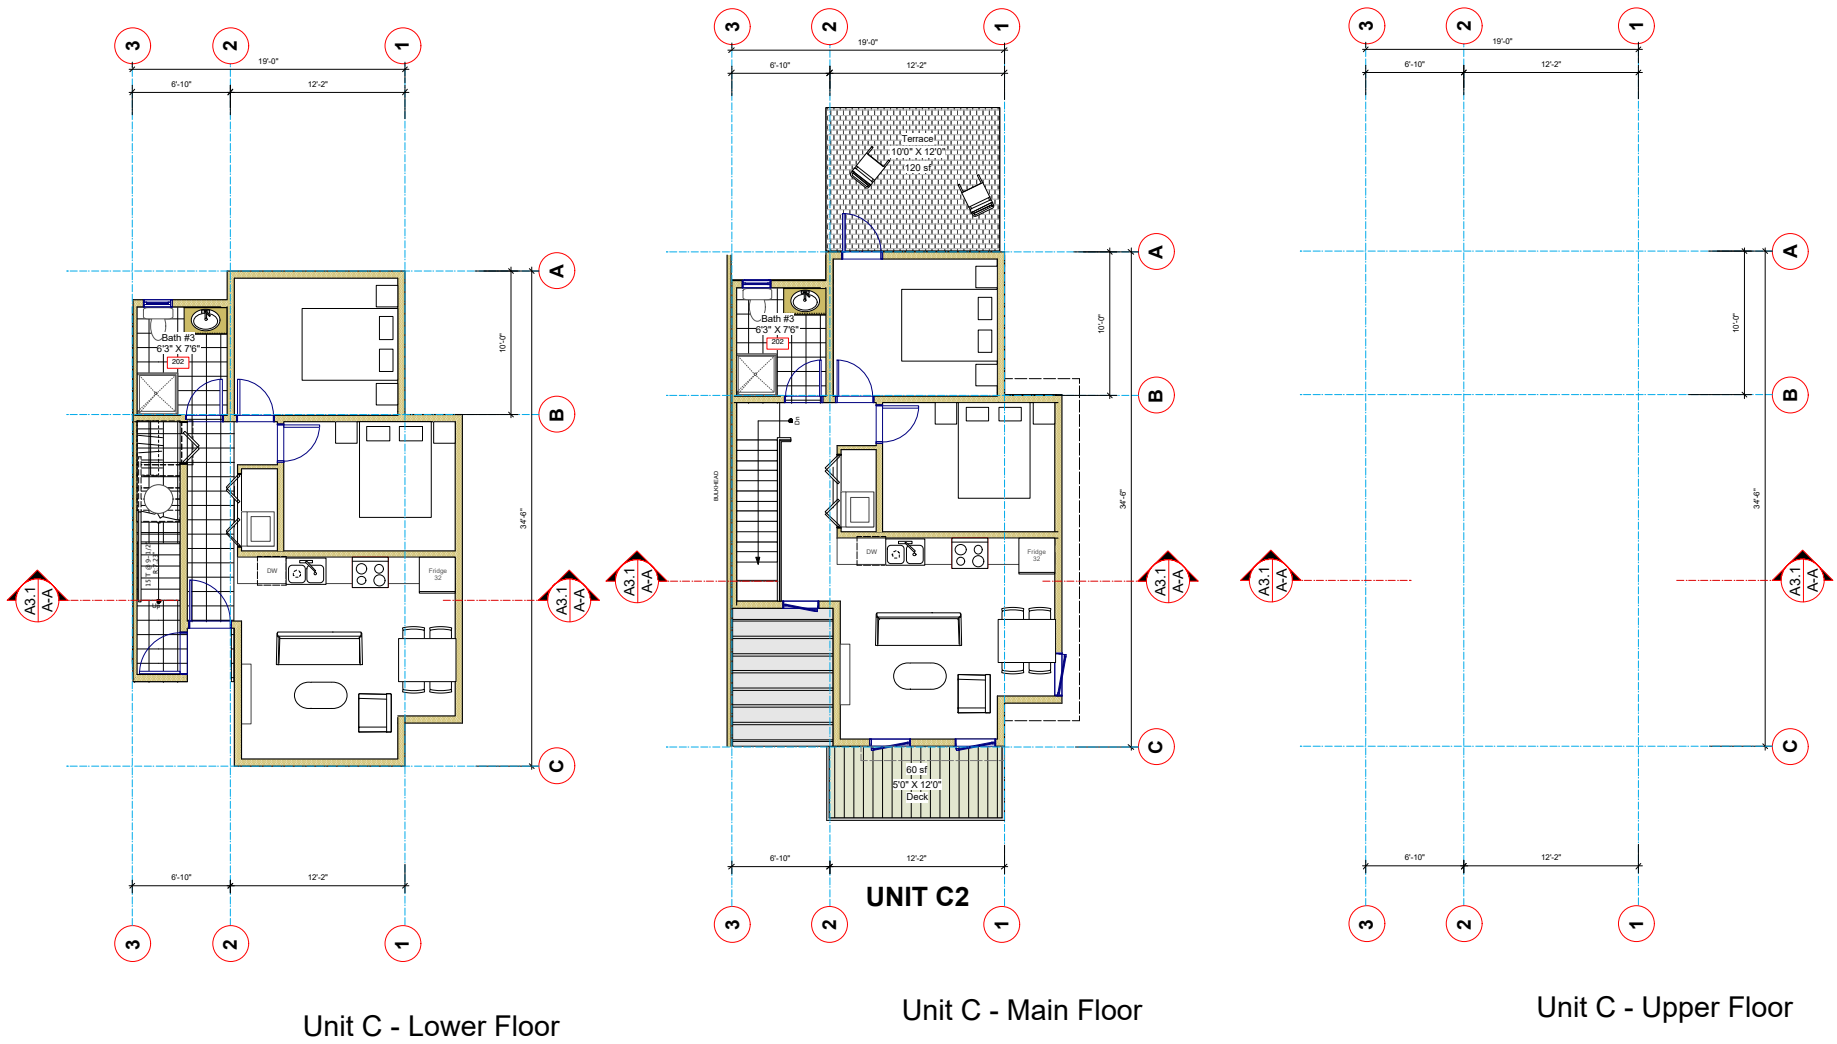

Resident Townhouses

Unit Plan C

March 5th, 2020