



ARCHITECT'S SEAL

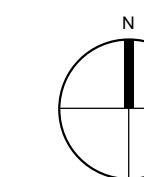

S.L. 31

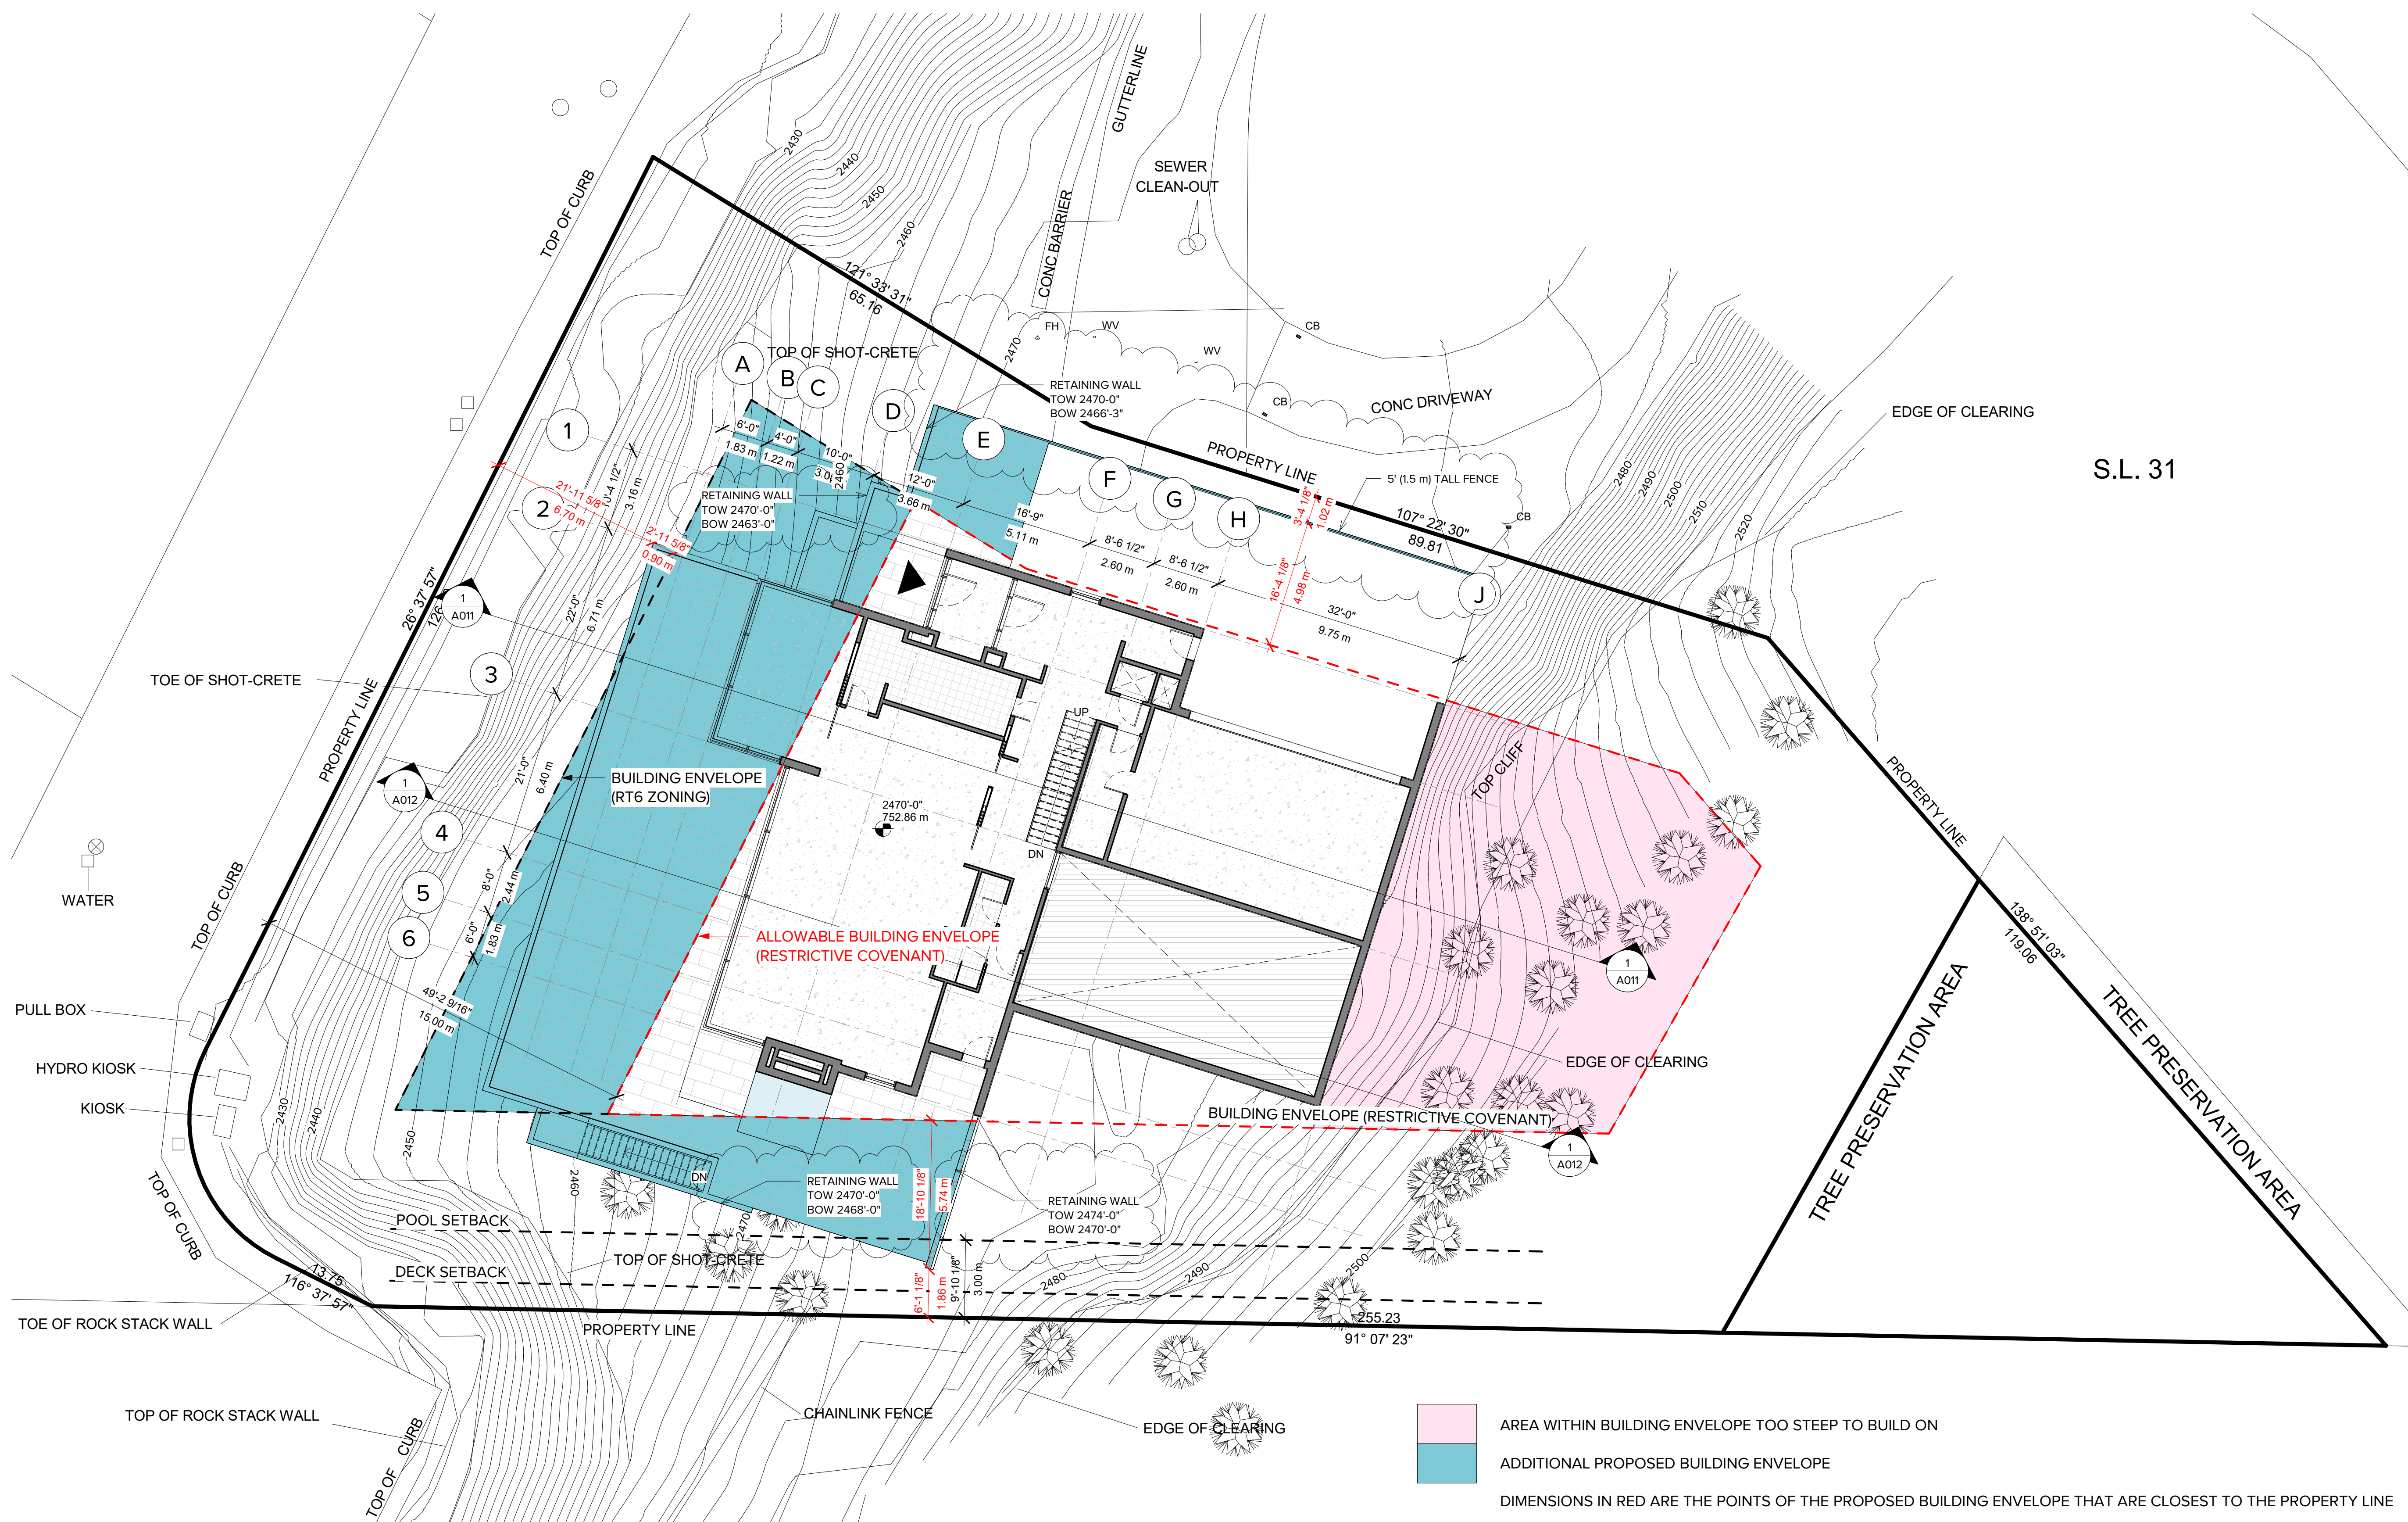

AREA WITHIN BUILDING ENVELOPE TOO STEEP TO BUILD ON
 ADDITIONAL PROPOSED BUILDING ENVELOPE
 DIMENSIONS IN RED ARE THE POINTS OF THE PROPOSED BUILDING ENVELOPE THAT ARE CLOSEST TO THE PROPERTY LINE
 PLEASE REFER TO THE LANDSCAPE PACKAGE FOR THE PROPOSED PLANTING PLAN IN RELATION TO THE PROPOSED BUILDING.

YY-MM-DD NO.	DESCRIPTION	BY
25-01-08 6	CM v.1.3	RB
24-11-29 5	CM v.1.2	RB
24-06-19 3	CM v.1.0	RB
23-08-11 2	DVP v.1.1	RB
22-10-05 1	DVP v.1.0	RB

DESIGNED UNDER PART 9, BCBC 2018
 MAJOR OCCUPANCY CLASSIFICATION
 RESIDENTIAL C

BURGERS ARCHITECTURE
 2488 HAYWOOD AVENUE
 WEST VANCOUVER, BC
 V7V 1Y1
 PH 604 926 6058
 FAX 604 926 9141
 EMAIL cedric@burgersarchitecture.com

DE COTIIS RESIDENCE
 3841 SUNRIDGE DRIVE
 WHISTLER, BC

3/32" = 1'-0"

A010
 SITE PLAN