


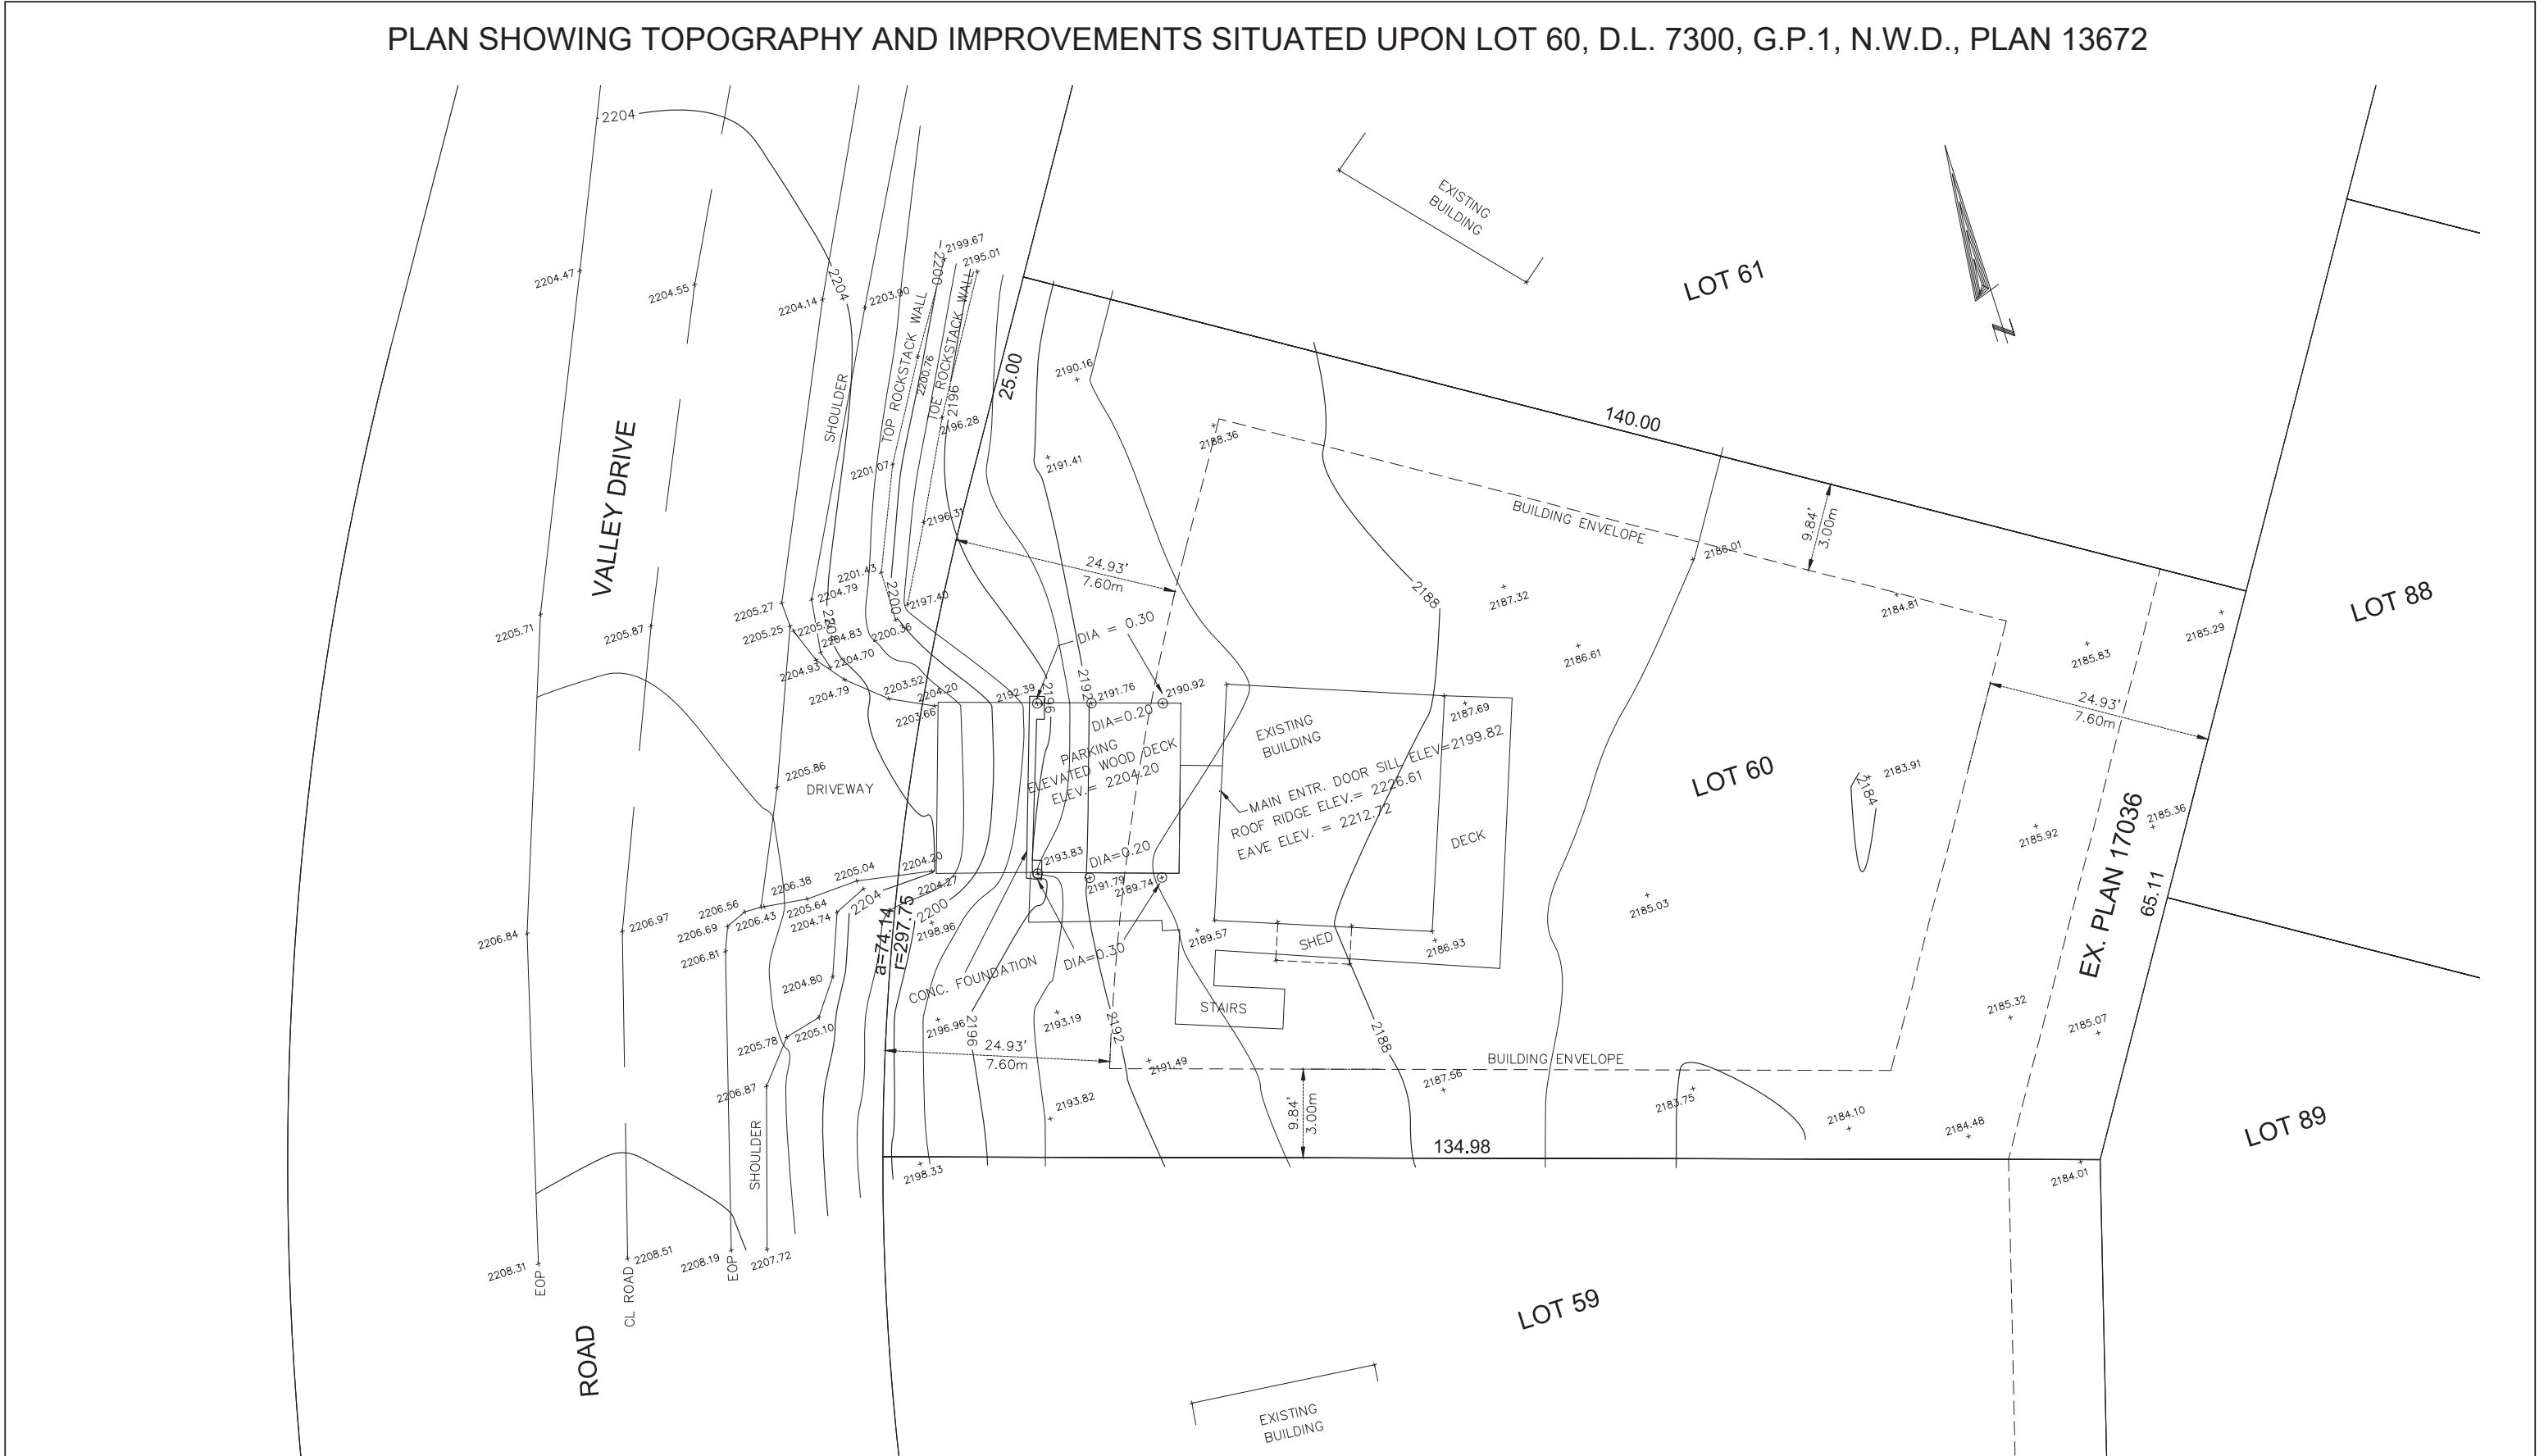

DOUG BUSH SURVEY SERVICES Ltd. Douglas J. Bush, ASCT, RSIS Applied Science Technologist Unit 18, 1370 Alpha Lake Road, Whistler, B.C. VON 1B1 Phone 932-3314 Fax: 932-3039 doughtbush@whooshnet.com	Revisions:	Notes: - ELEVATIONS ARE GEODETIC NAD83 - BEARINGS ARE ASTRONOMIC AND ARE DERIVED FROM PLAN 13672 - FIELD SURVEY COMPLETED November 2nd, 2004 - CONTOURS ARE AT 2 FEET INTERVALS + DENOTES SPOT ELEVATION O DENOTES WOODEN BEAMS	Date: November 24th, 2004 Files: 04219CRD 04219TN1	Client: PHILLIP & MARGUERITE PARKER	SCALE: GRAPHIC SCALE IMPERIAL 1/8" = 1' All distances are in feet
			Project:	PARKER RESIDENCE 8301 VALLEY DRIVE, WHISTLER	Job No. J04219
					Drawing No. 04149D