


Appendix C

BOTANICAL NAME	COMMON NAME	SPACING	COUNT	SIZE
Ornamental Grasses				
Calamagrostis x acutifolia 'Karl Foerster'	Feather Reed Grass	Ck	83	# pot
Deschampsia cespitosa 'Bronzschleier'	Bronzschleier Tufted Hair Grass	Dc	67	# pot
Helictotrichon sempervirens	Blue Owl Grass	H	18	# pot
Miscanthus sinensis purpurascens	Flame Grass	MP	27	# pot
Perennials				
Echinacea purpurea	Echinacea	E	22	# pot

BOTANICAL NAME	COMMON NAME	SPACING	COUNT	SIZE
Trees				
Shrubs				
Rosa woodii	Wood's Rose	w	39	#1 pot

NOTE:
All Landscaping to be installed to the Canadian Landscape Standard
All Planting Beds to be irrigated by an Accredited Irrigation Professional (IIABC)

NOTE: Refer to Civil Plans
For Detail Site Grading

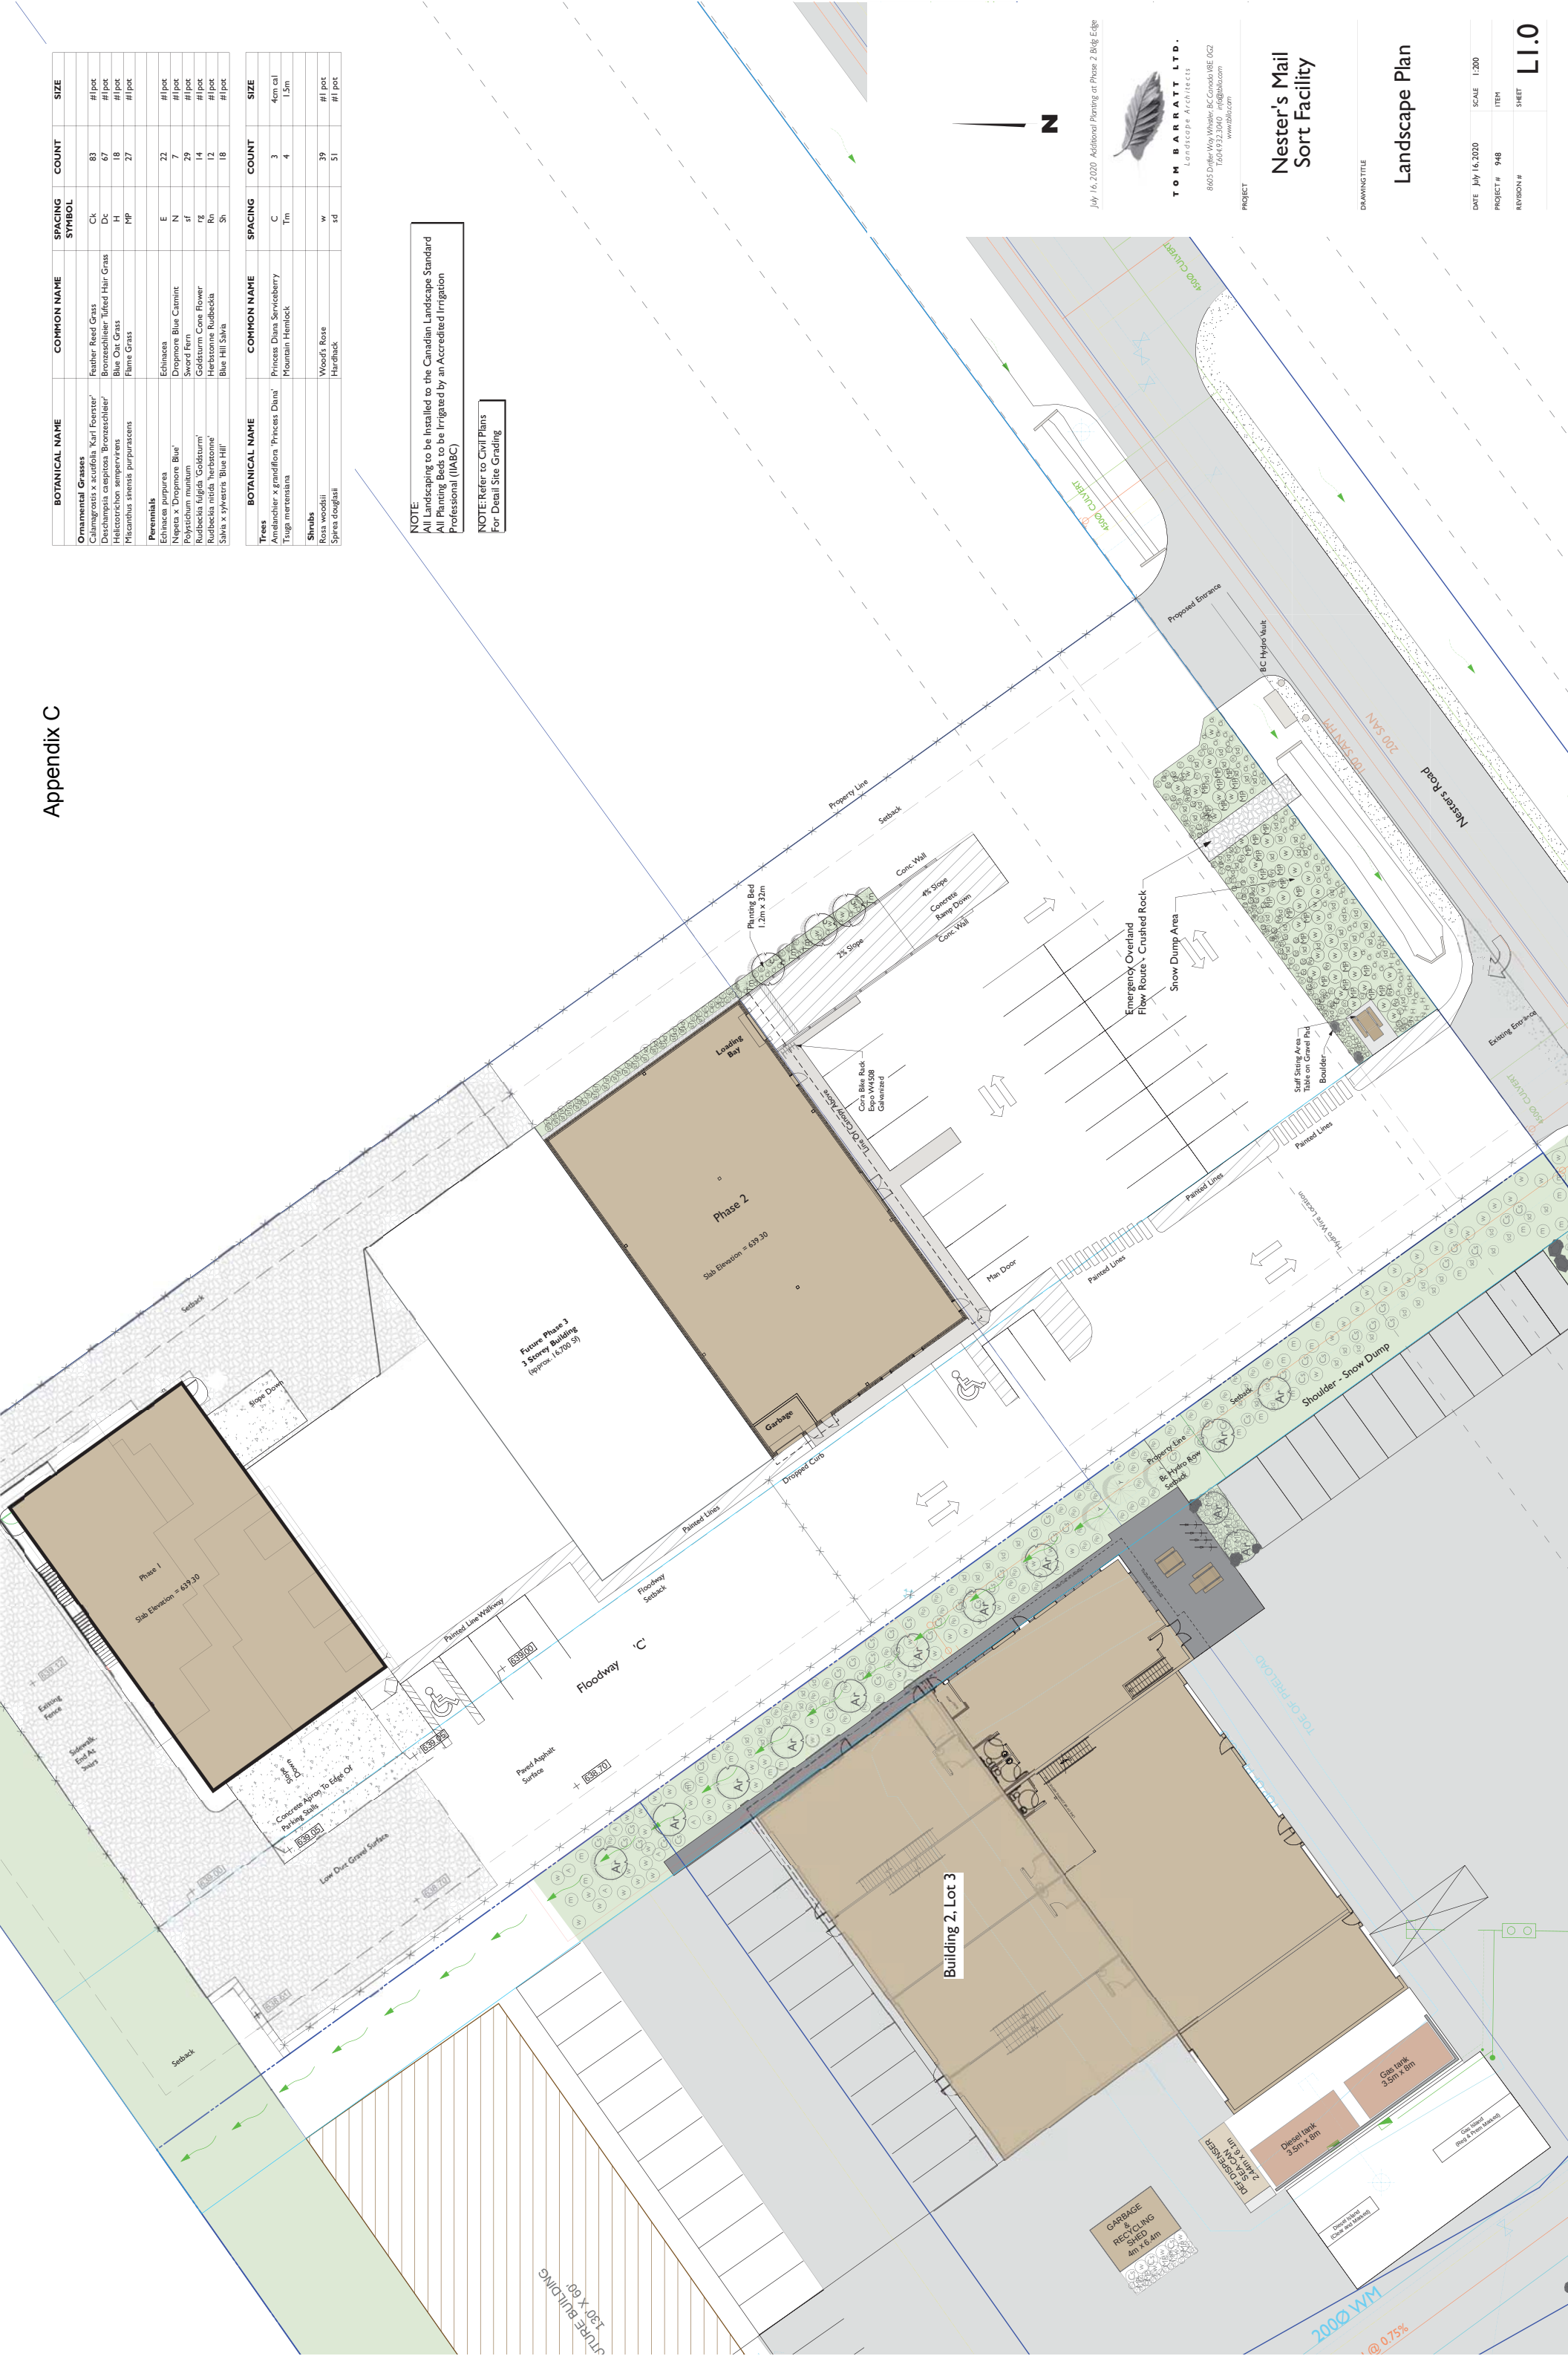

July 16, 2020 Additional Planting at Phase 2 Bug Edge



TOM BARRATT LTD.
Landscape Architects
8605 Dufferin Way Whistler BC Canada V8E 6G2
www.tbllc.com

PROJECT

**Nester's Mail
Sort Facility**

DRAWING TITLE

Landscape Plan

DATE July 16, 2020 SCALE 1:200
PROJECT # 948 ITEM
REVISION # SHEET

L1.0