


PLAN SHOWING TOPOGRAPHY AND SITE FEATURES SITUATED UPON LOT 38, D.L.2246, GP. 1, N.W.D.,PLAN 5509

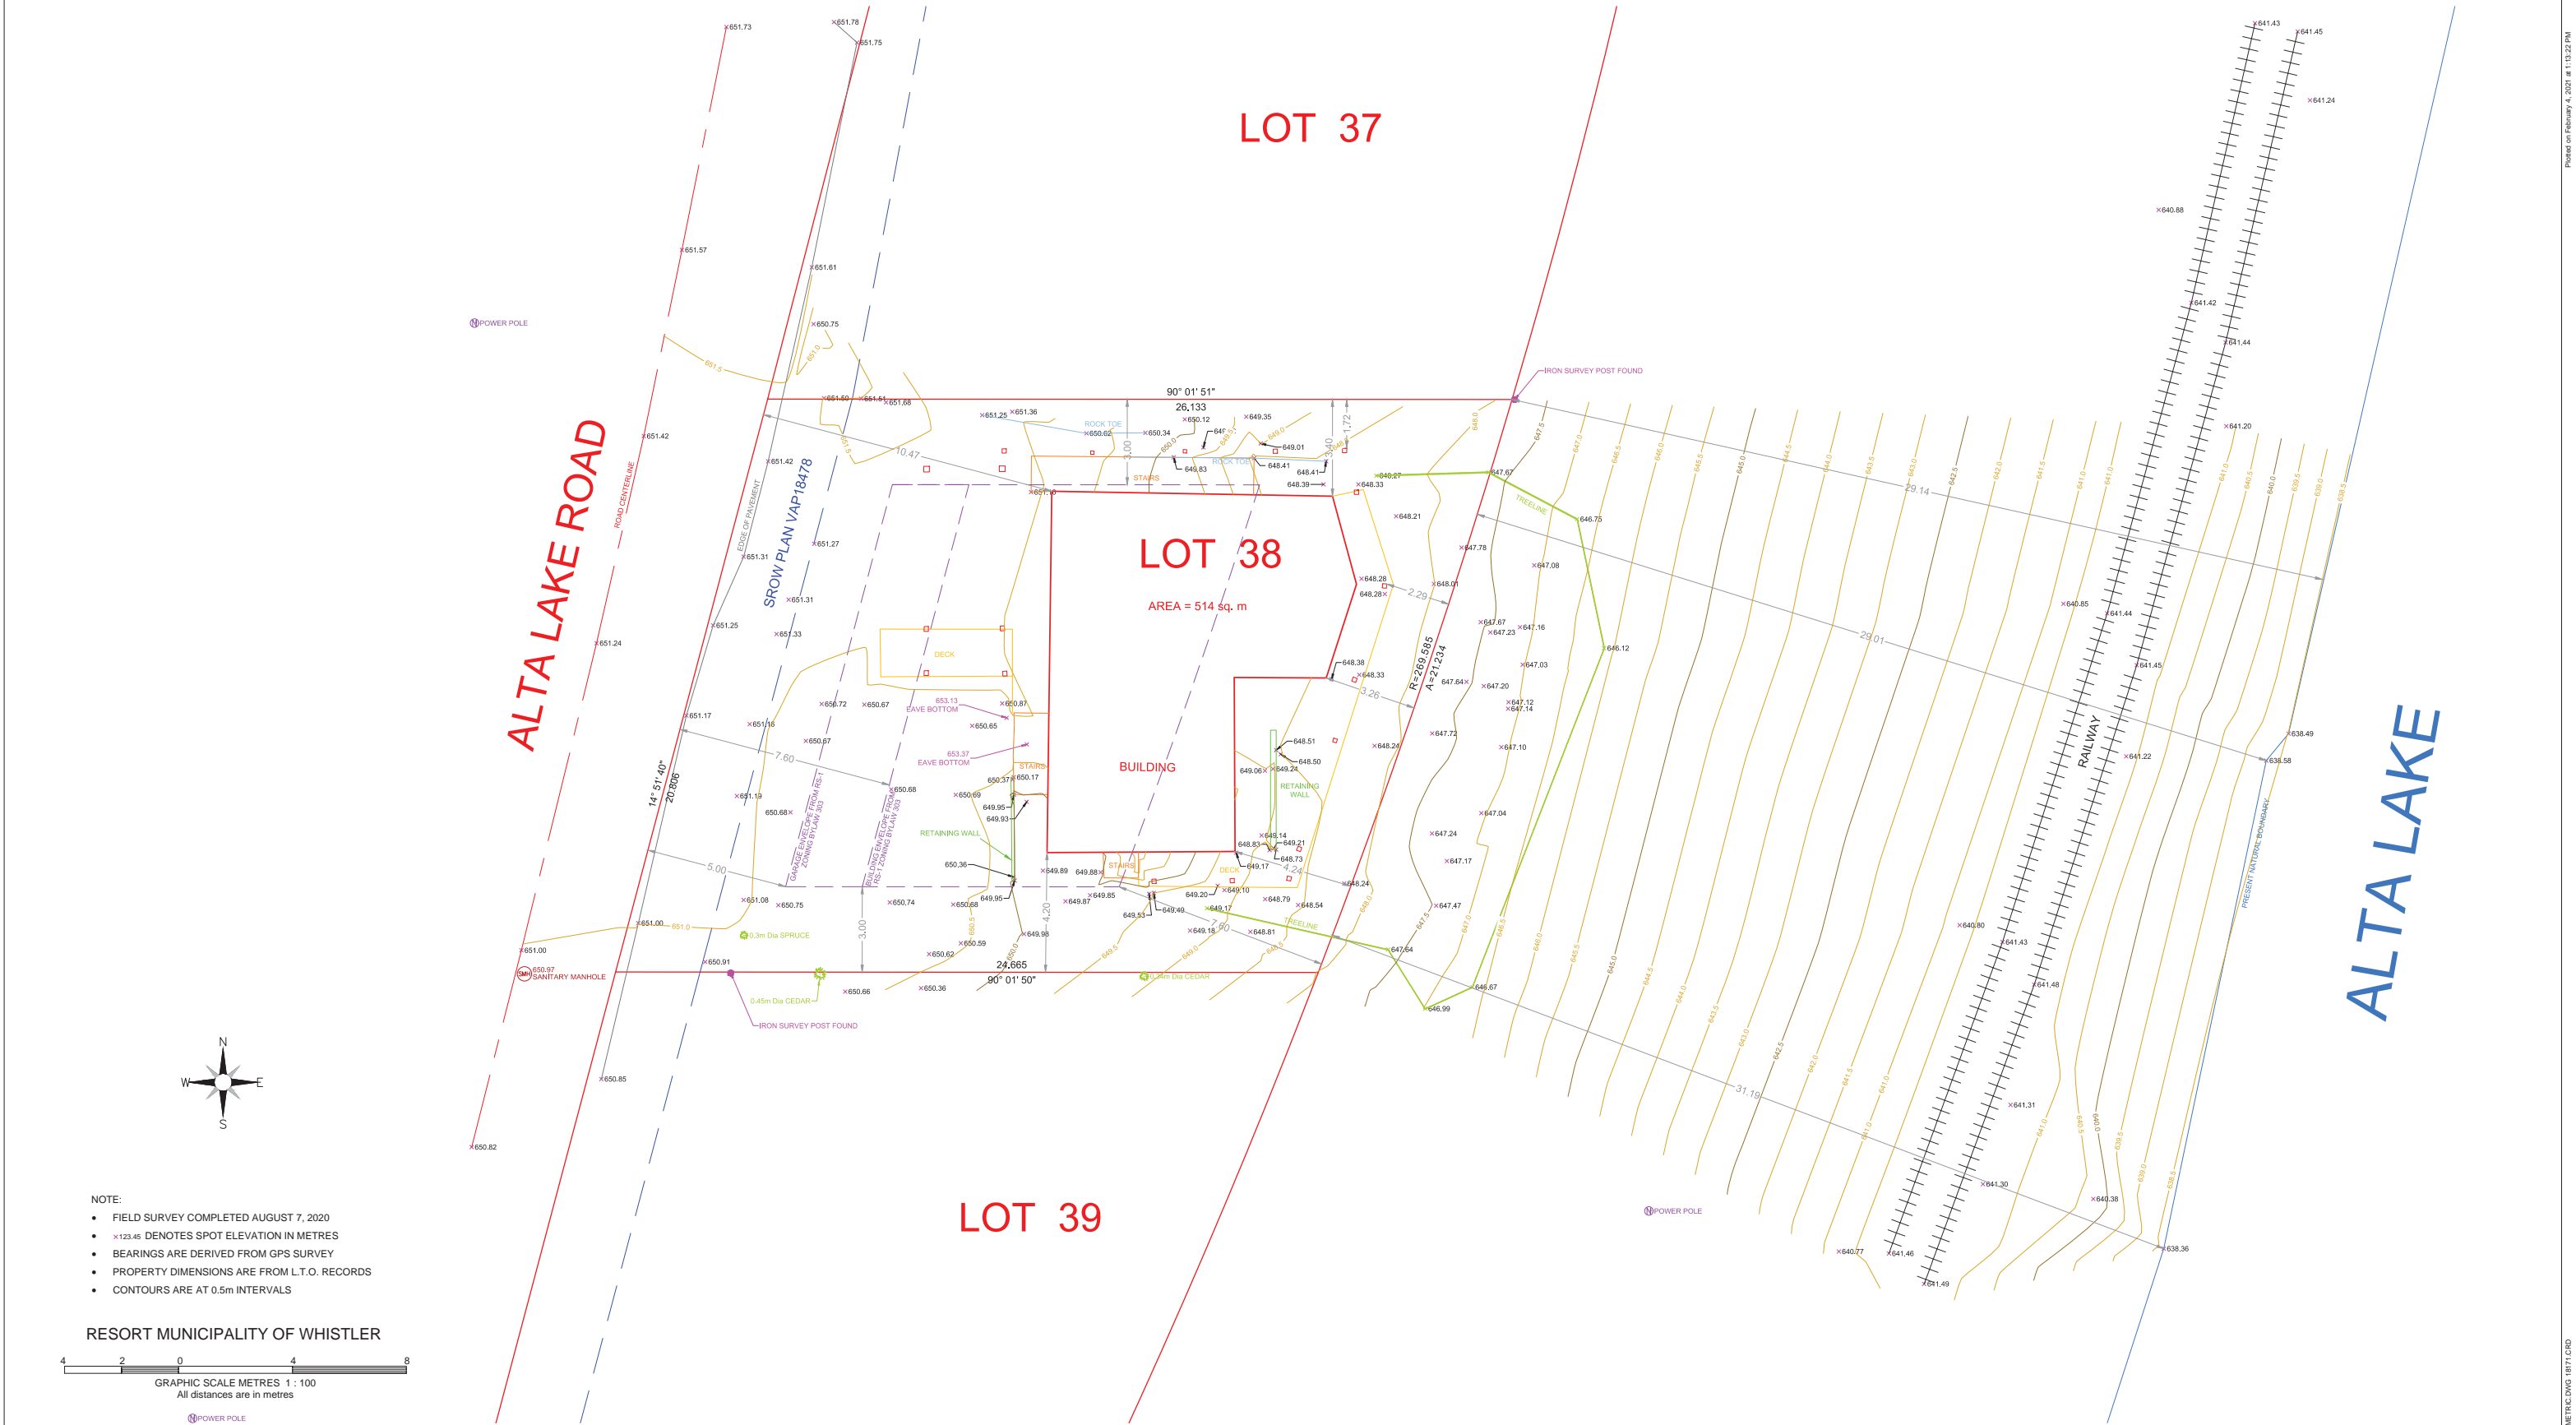

DOUG BUSH SURVEY SERVICES Ltd. Douglas J. Bush, ASCT, RSIS Applied Science Technologist (Geomatics) Unit 18, 1370 Alpha Lake Road, Whistler, B.C. V8E 0H9 Phone 932-3314 / Fax: 932-3039 E-mail: dougb@dbss.ca / http://dbss.ca	Revision :	Notes: ELEVATIONS ARE GEODETIC NAD83 DERIVED FROM MONUMENT 897059 LOCATED ON THE WEST SIDE OF ALTA LAKE APPROXIMATELY 100 METRES NORTH OF 5560 OLD MILL LANE. ELEVATION USED = 640.325 METRES (2100.80 FEET)	Plan date: February 4, 2021	Client: FRANCIS	Certified Correct. ----- Douglas J. Bush ASCT, RSIS Applied Science Technologist (Geomatics) This 7th day of August, 2020	SCALE: 1:100
			Files: 18171.CRD	Project: 5606 ALTA LAKE ROAD		JOB NO.: J20235
			P.I.D.: 005-493-960			DWG.: 20054D-1-METRIC
						SHEET: